




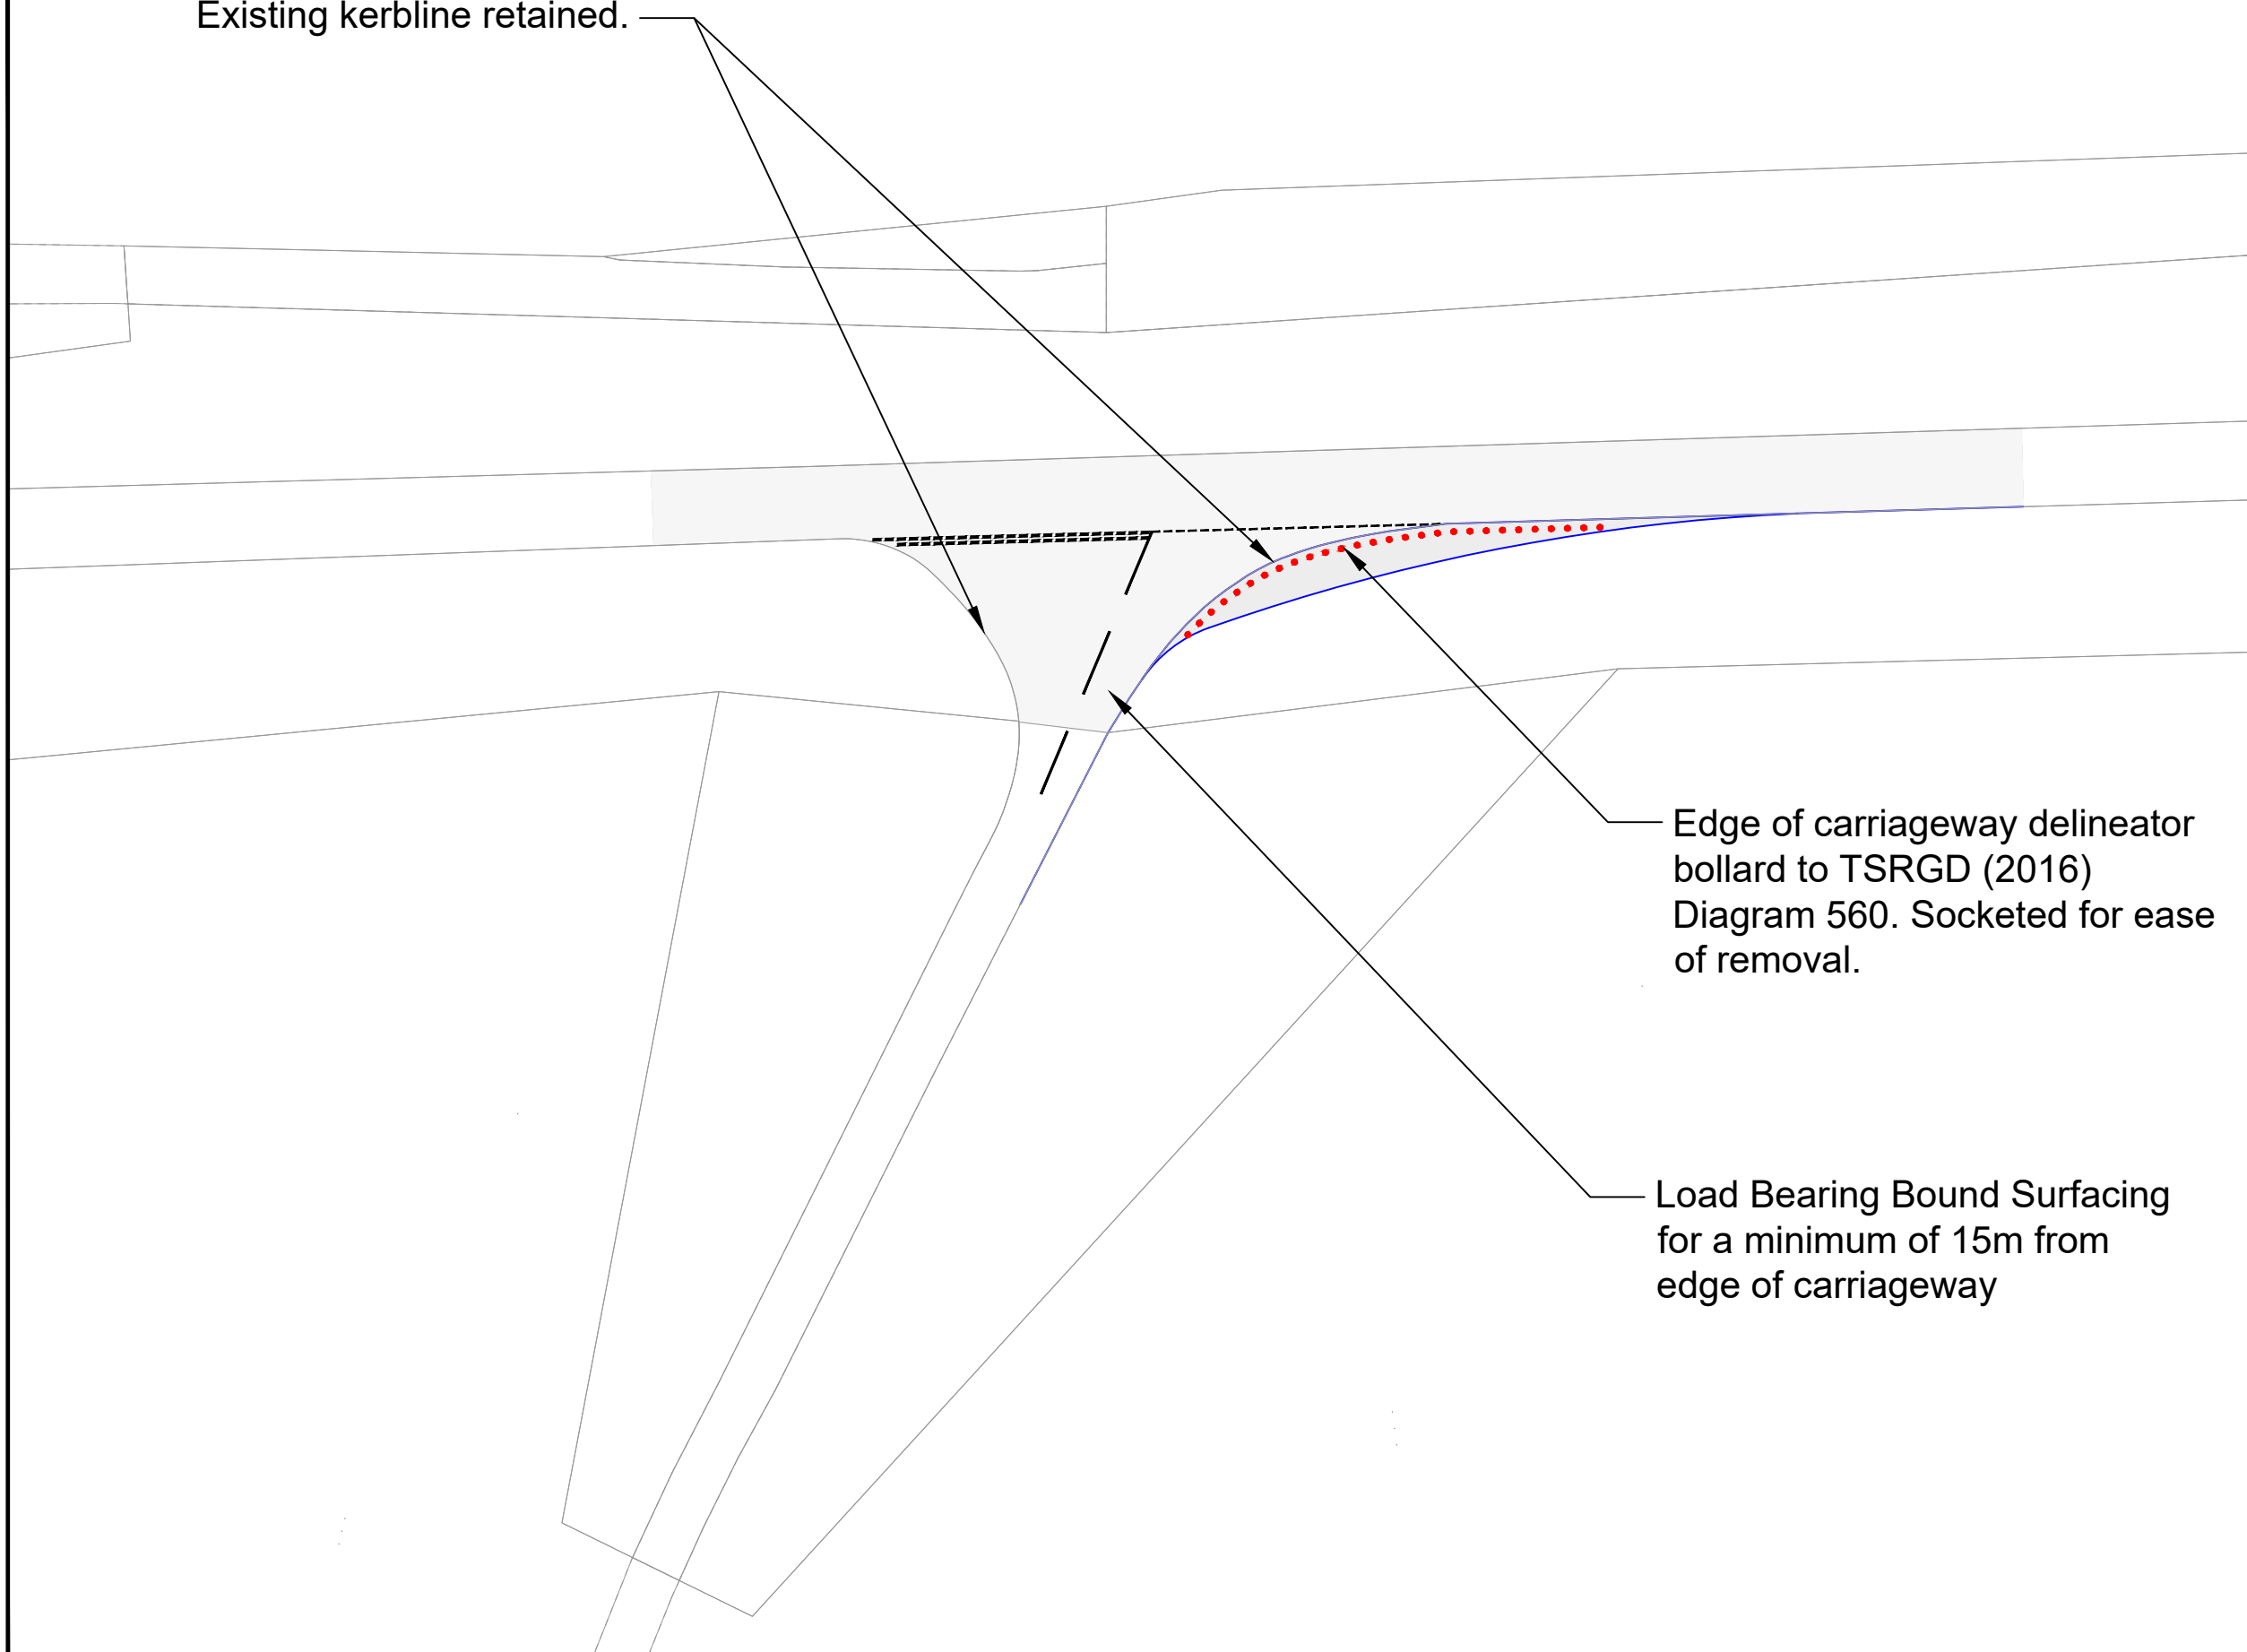


Existing kerbline retained.



Edge of carriageway delineator bollard to TSRGD (2016) Diagram 560. Socketed for ease of removal.

Load Bearing Bound Surfacing for a minimum of 15m from edge of carriageway

Legend

-  Bound Surface
-  Load Bearing Surface
-  Proposed Kerbline

Rev.	Date	Amendment	Drawn	Chkd.	Appd.



Fourways House
57 Hilton Street
Manchester
M1 2EJ

Tel: +44 (0) 161 236 2757
Email: communications@rsk.co.uk
Web: www.rsk.co.uk

Client



Project Title

Ben Aketil
Wind Farm

Drawing Title


Figure 11.4
Indicative Access Junction Modifications
A850 Access - Northern Access
Sheet 1 of 3


Drawn	Date	Checked	Date	Approved	Date
JW	15/05/23	JH	15/05/23	JH	15/05/23

Scale	Orig Size	Dimensions
1:500	A3	METRES

Project No.	Drawing File
111242	

Drawing No.	Rev.
111242-10-SK01	

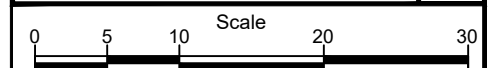

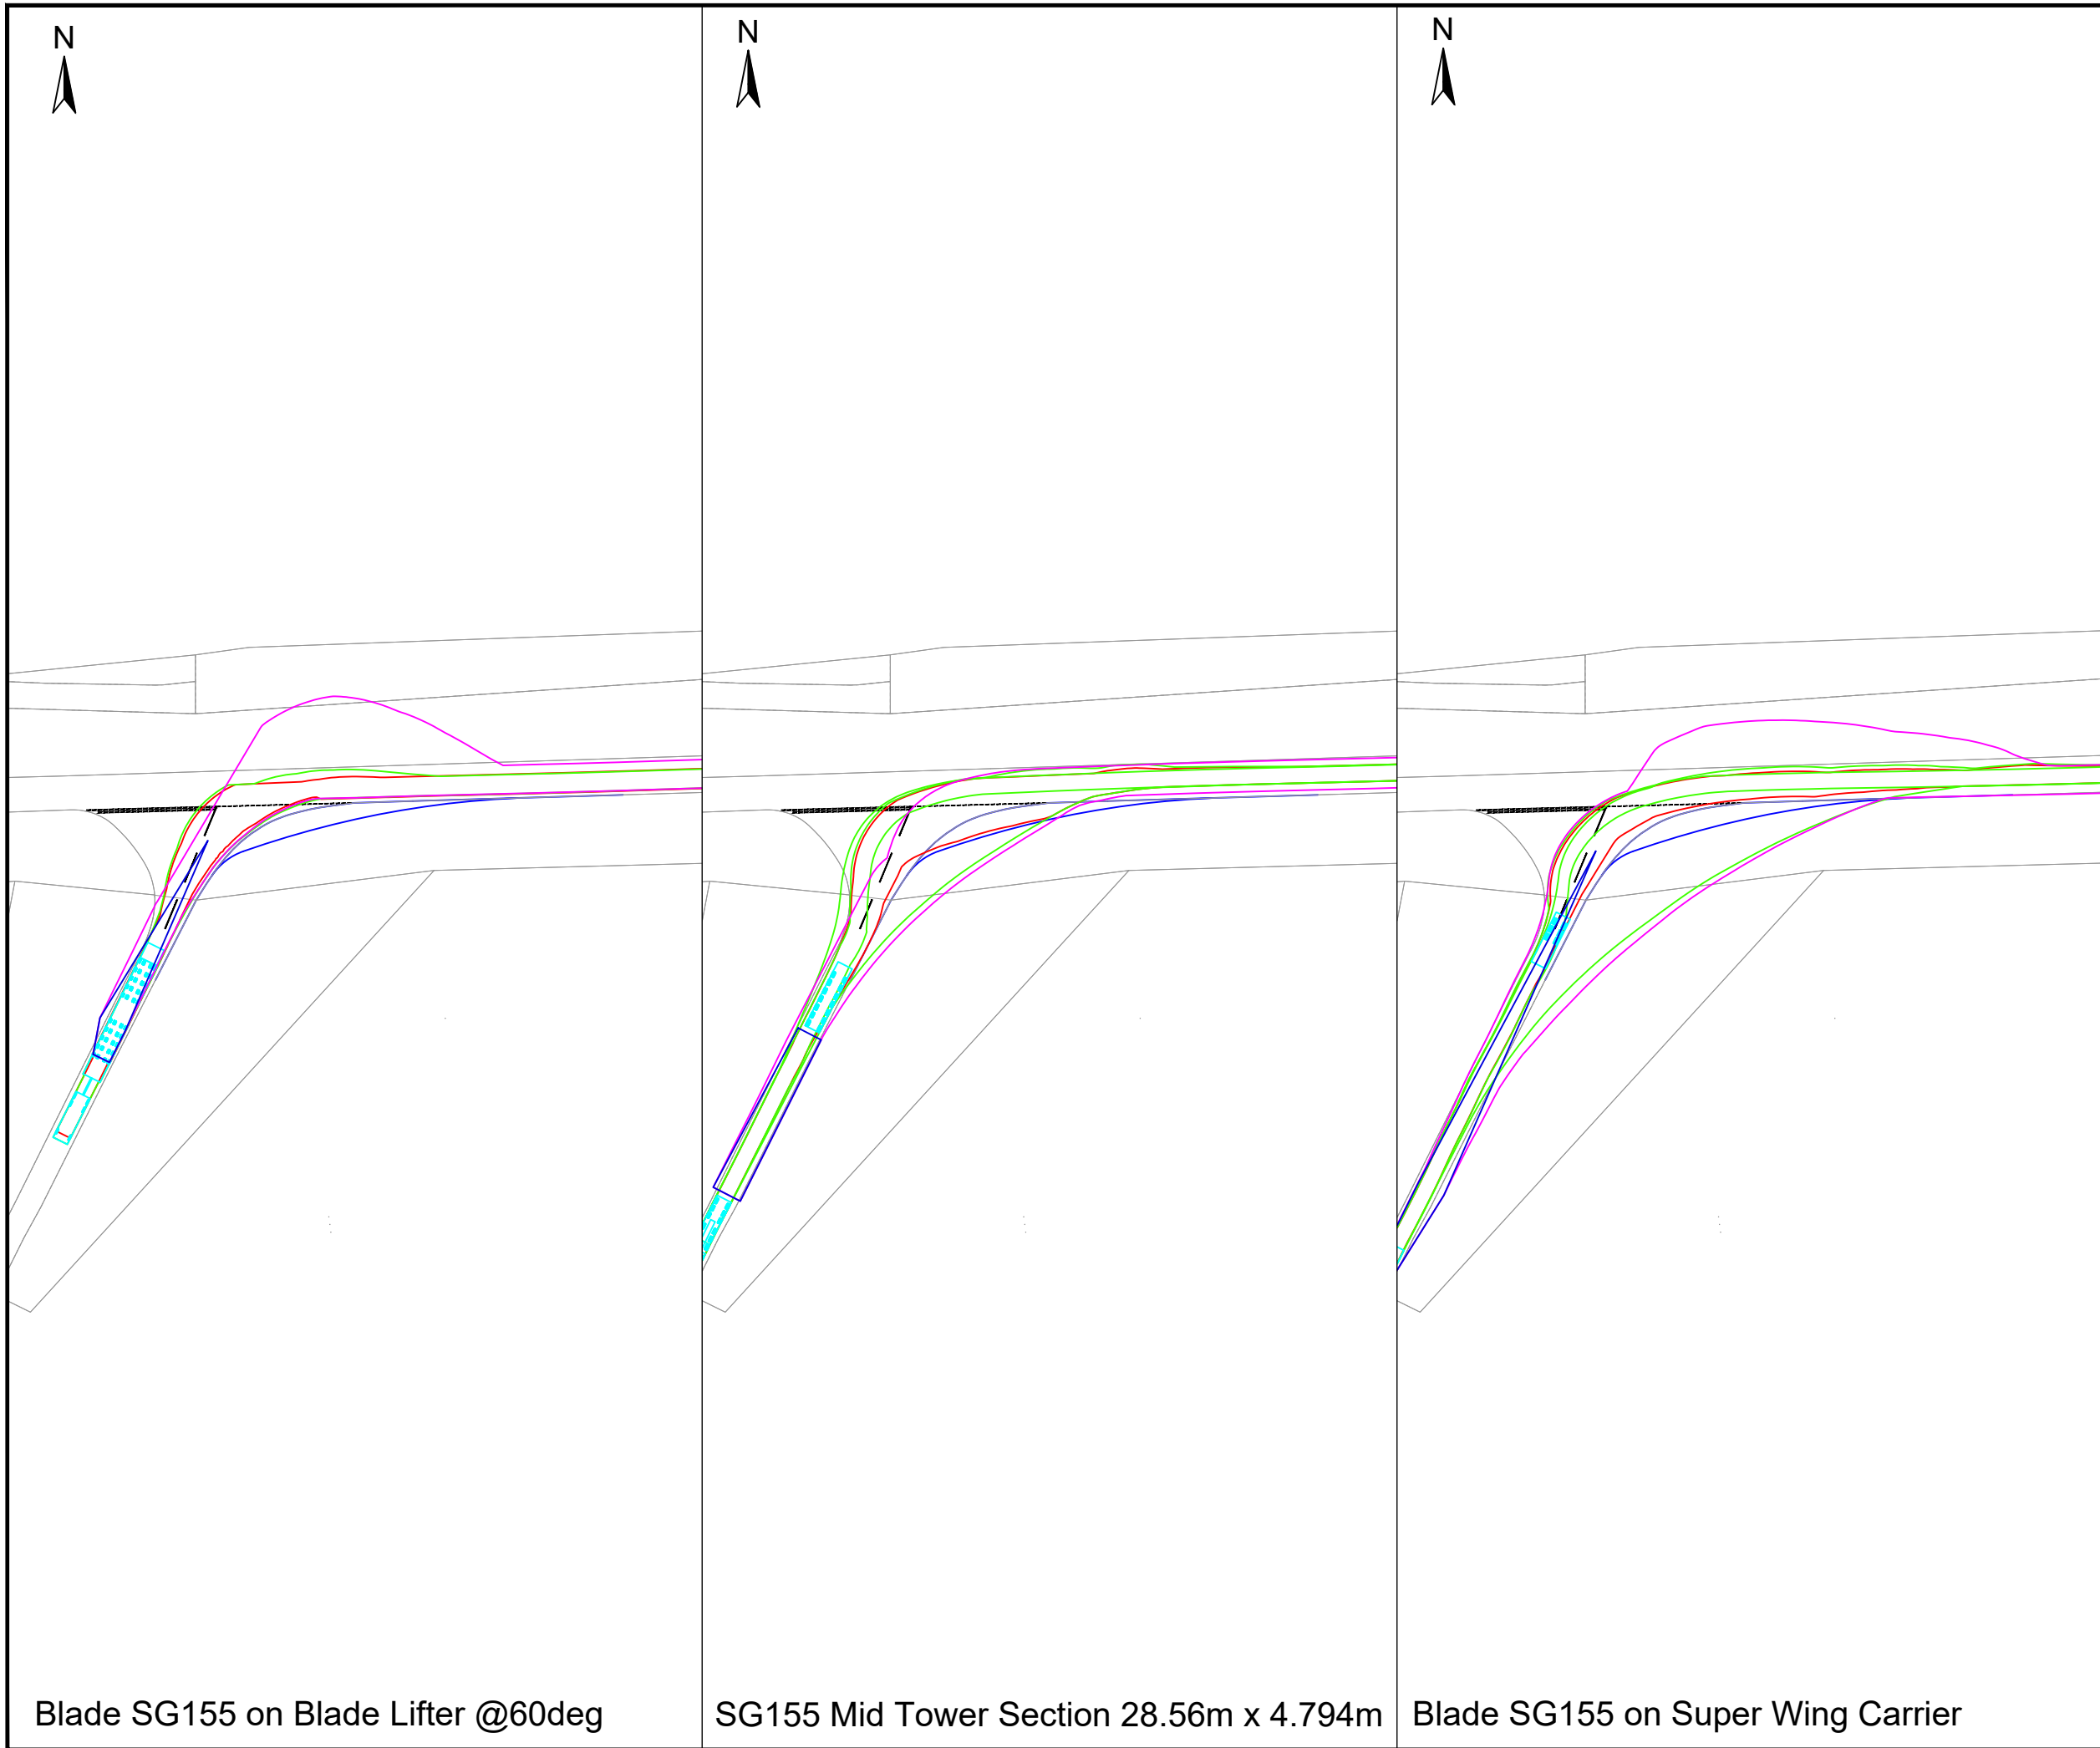

Blade SG155 on Blade Lifter @60deg

SG155 Mid Tower Section 28.56m x 4.794m

Blade SG155 on Super Wing Carrier

Legend

- Body Oversail
- Load Oversail
- Wheel Track
- Proposed Kerblines
- Existing Kerblines

Rev.	Date	Amendment	Drawn	Chkd.	Appd.



Fourways House
57 Hilton Street
Manchester
M1 2EJ

Tel: +44 (0) 161 236 2757
Email: communications@rsk.co.uk
Web: www.rsk.co.uk

Client



Project Title

**Ben Aketil
Wind Farm**

Drawing Title


**Figure 11.4
Indicative Access Junction - A850 Access
Swept Path Analysis
Sheet 2 of 3**



Drawn	Date	Checked	Date	Approved	Date
JW	15/05/23	JH	15/05/23	JH	15/05/23

Scale	Orig Size	Dimensions
1:1000	A3	METRES


Project No.	Drawing File
111242	

Drawing No.	Rev.
111242-10-SK01	—

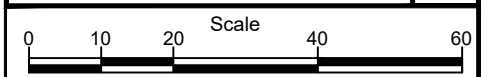

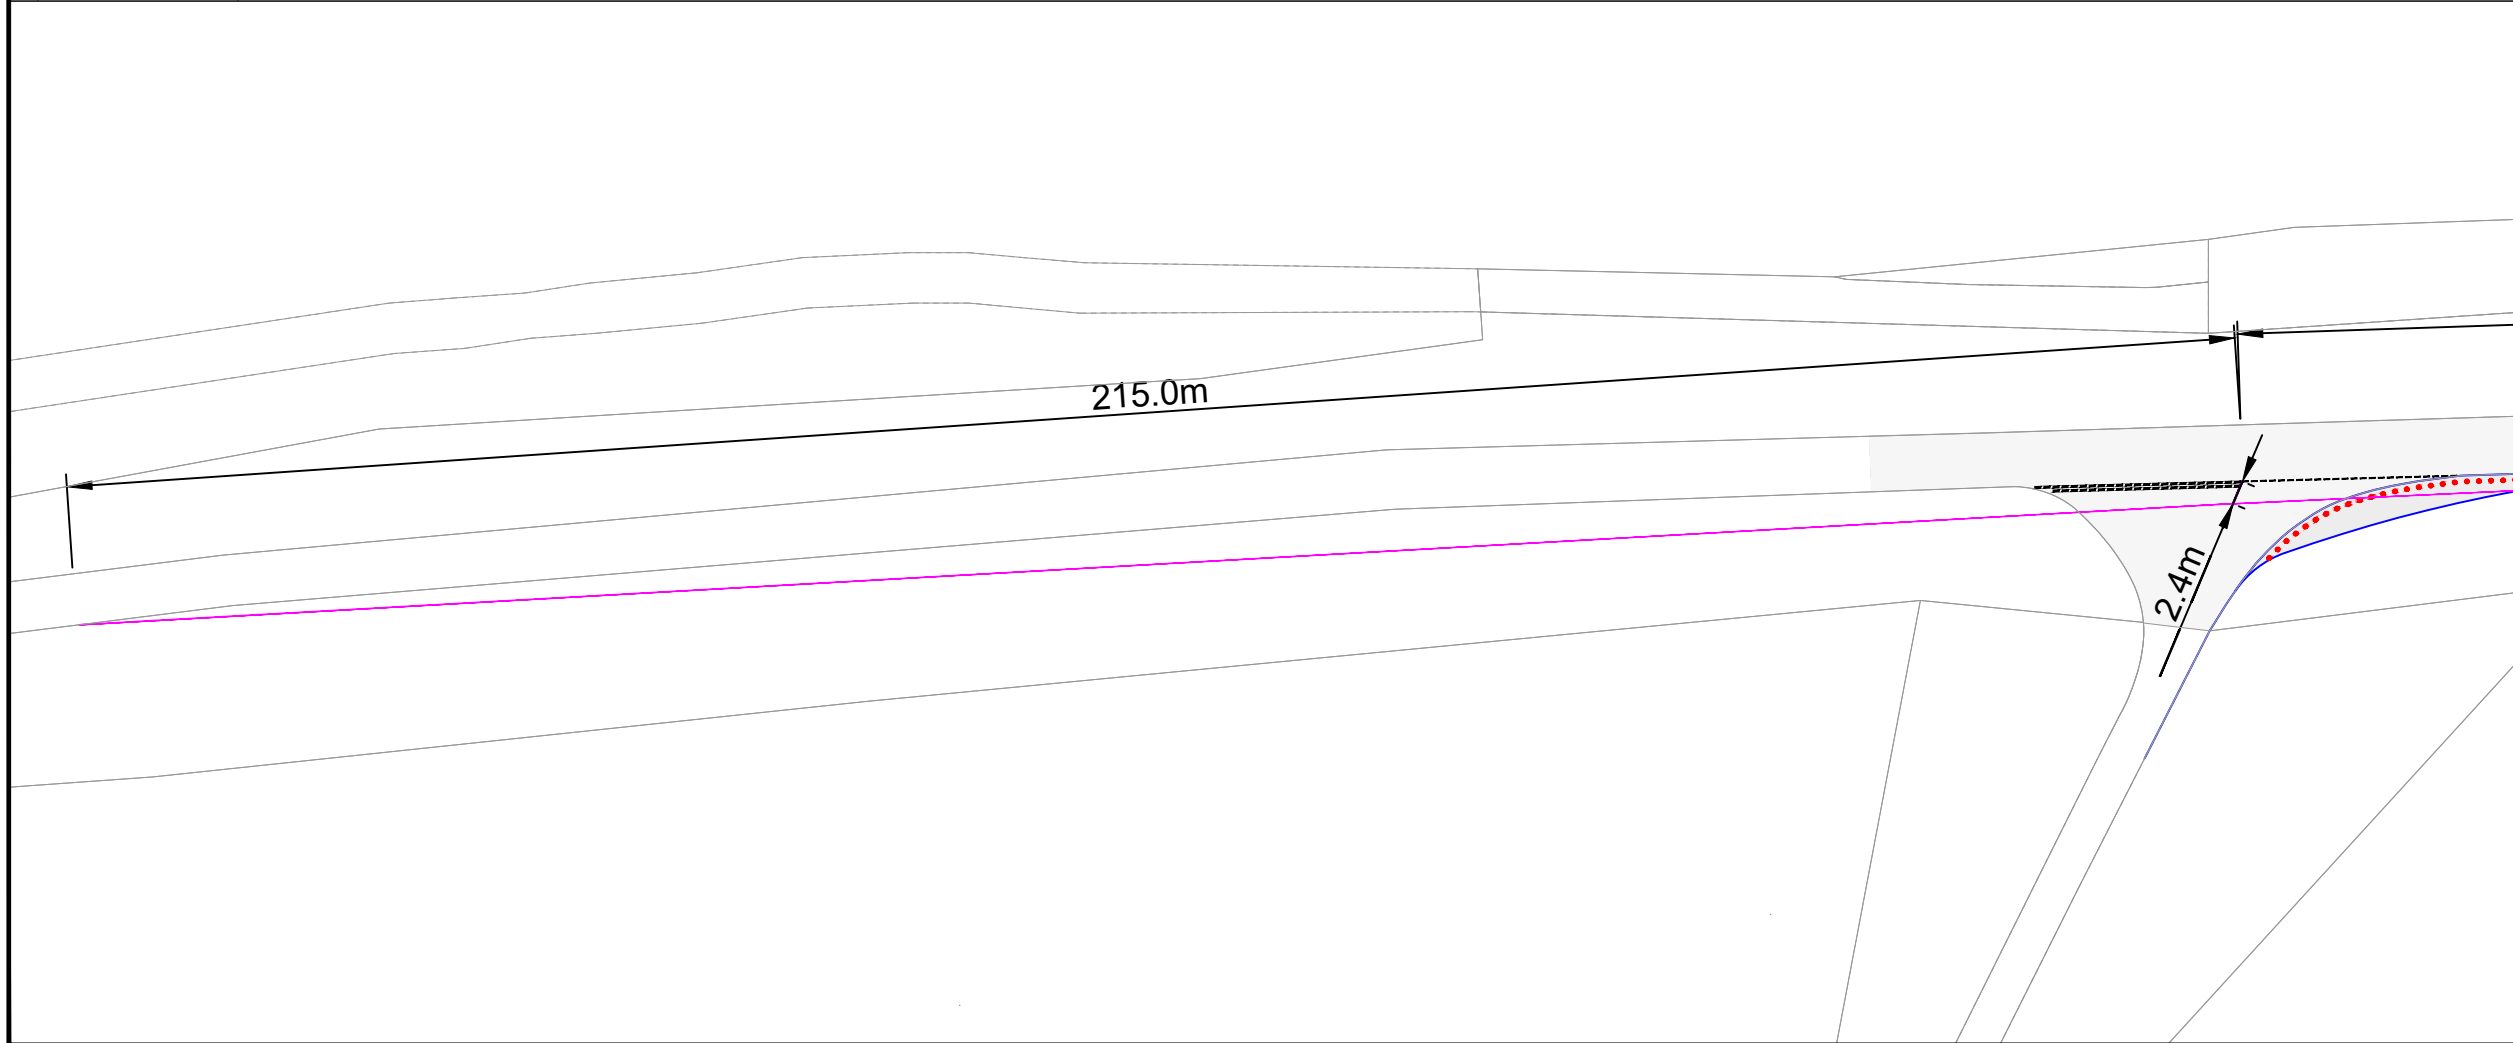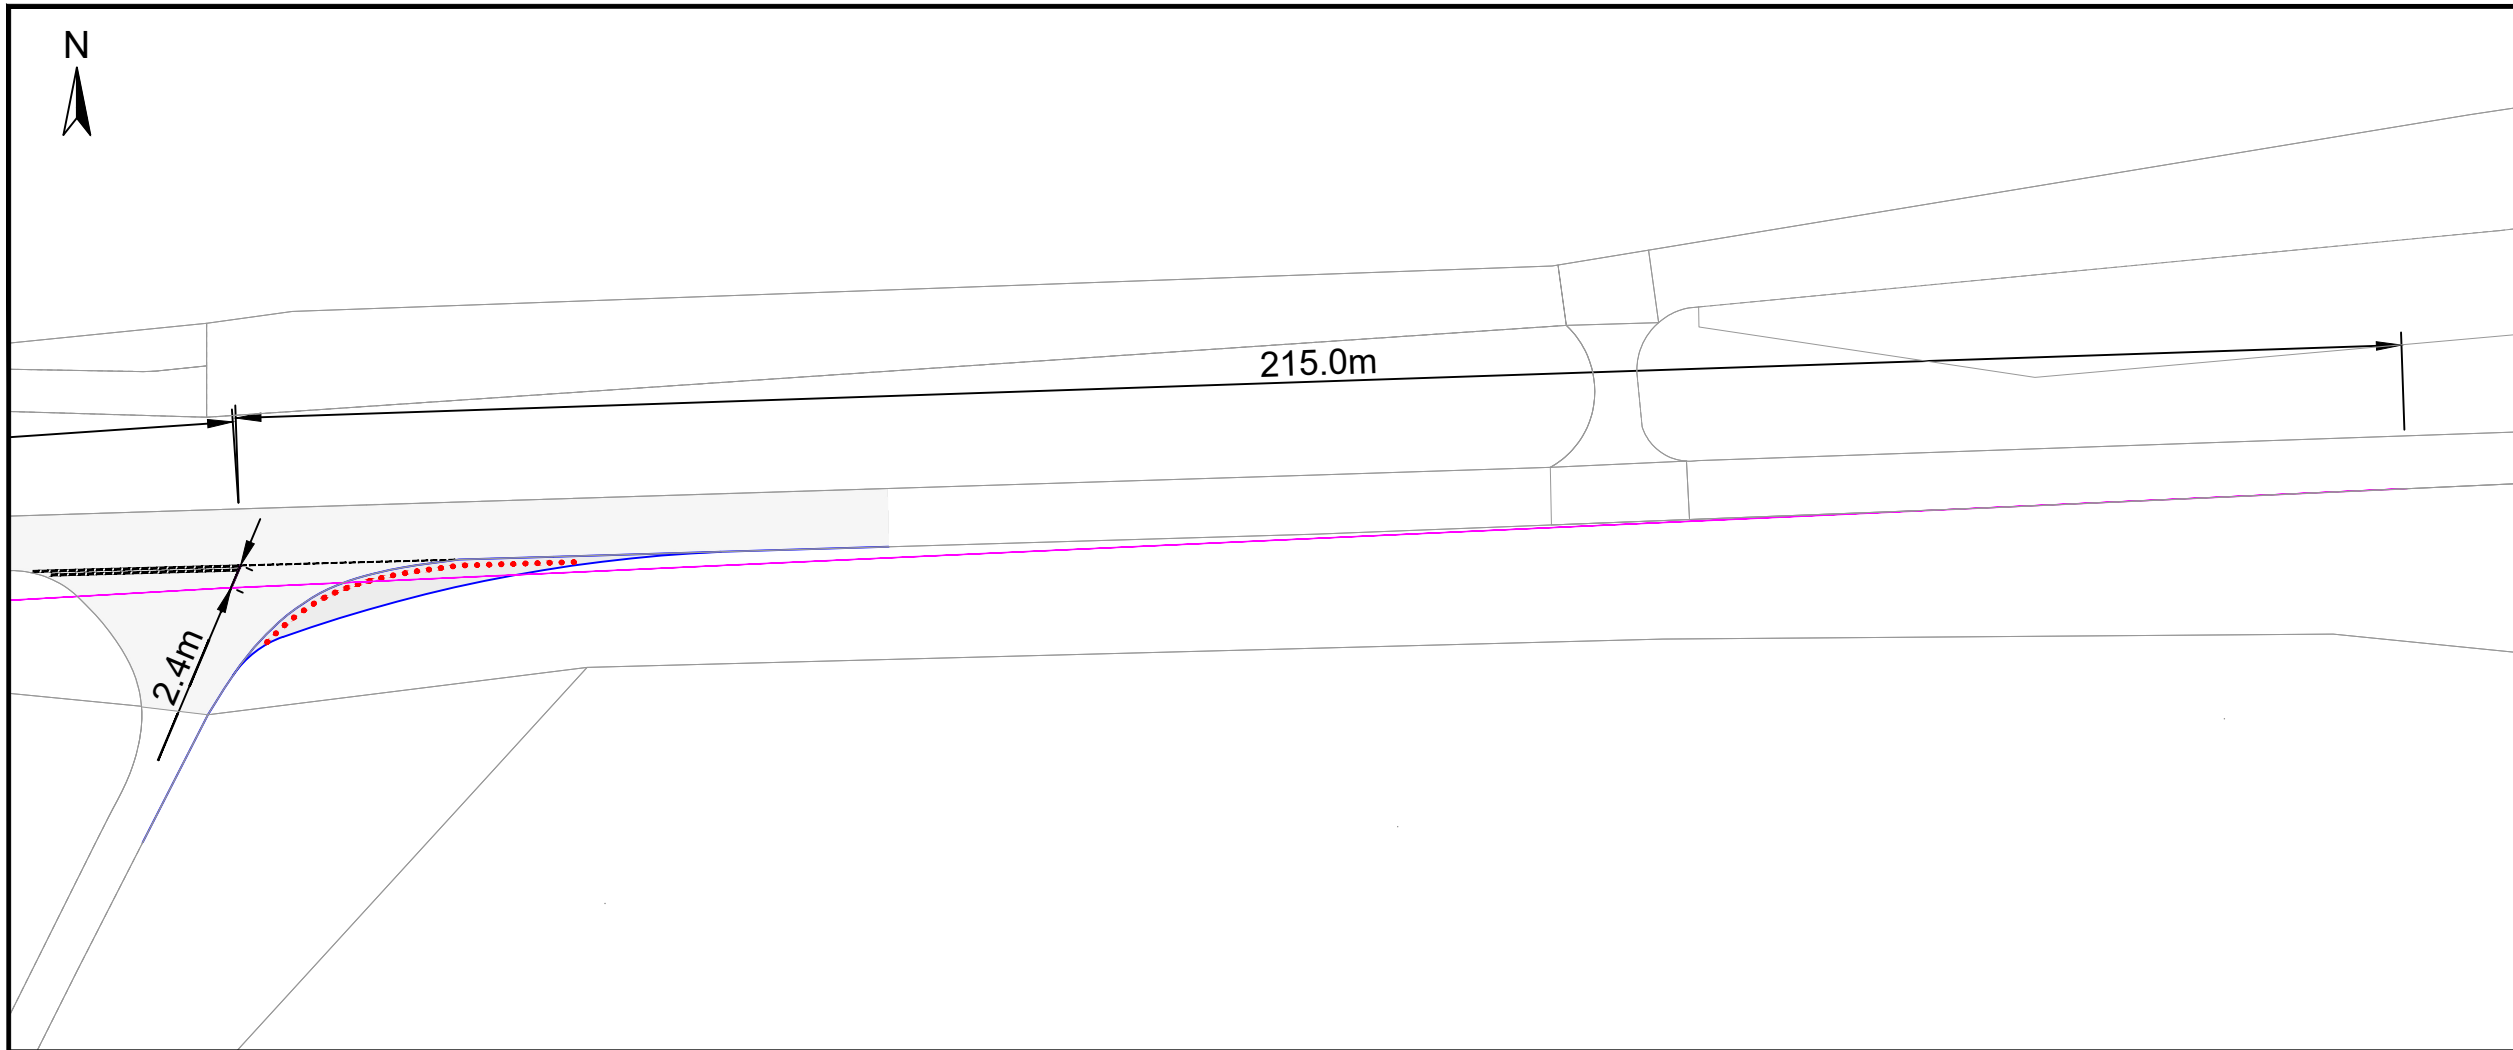

Legend

 Visibility Splay
2.4m x 215.0m

Rev.	Date	Amendment	Drawn	Chkd.	Appd.



Fourways House
57 Hilton Street
Manchester
M1 2EJ
Tel: +44 (0) 161 236 2757
Email: communications@rsk.co.uk
Web: www.rsk.co.uk

Client



Project Title

Ben Aketil
Wind Farm

Drawing Title

Figure 11.4
Indicative Access Junction - A850 Access
Visibility Splay: 2.4m x 215.0m
Sheet 2 of 3

Drawn	Date	Checked	Date	Approved	Date
JW	15/05/23	JH	15/05/23	JH	15/05/23

Scale	Orig Size	Dimensions
1:750	A3	METRES

Project No.	Drawing File
111242	

Drawing No.	Rev.
111242-10-SK01	

