



**Legend**

	Bound Surface
	Load Bearing Surface
	Proposed Kerbline

Existing kerbline retained.

Edge of carriageway delineator bollard to TSRGD (2016) Diagram 560. Socketed for ease of removal.

Load Bearing Bound Surfacing for a minimum of 15m from edge of carriageway

Rev.	Date	Amendment	Drawn	Chkd.	Appd.



Fourways House  
57 Hilton Street  
Manchester  
M1 2EJ

Tel: +44 (0) 161 236 2757  
Email: communications@rsk.co.uk  
Web: www.rsk.co.uk

Client

Renantis  
formerly Folick Renewables

Project Title

**Ben Aketil  
Wind Farm**

Drawing Title


Figure 11.5  
Indicative Access Junction Modifications  
A863 Access - Southern Access  
Sheet 1 of 3


Drawn	Date	Checked	Date	Approved	Date
JW	15/05/23	JH	15/05/23	JH	15/05/23

Scale	Orig Size	Dimensions
1:500	A3	METRES

Project No.	Drawing File
111242	

Drawing No.	Rev.
111242-10-SK02	

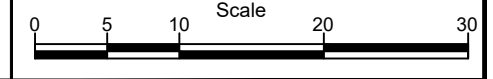

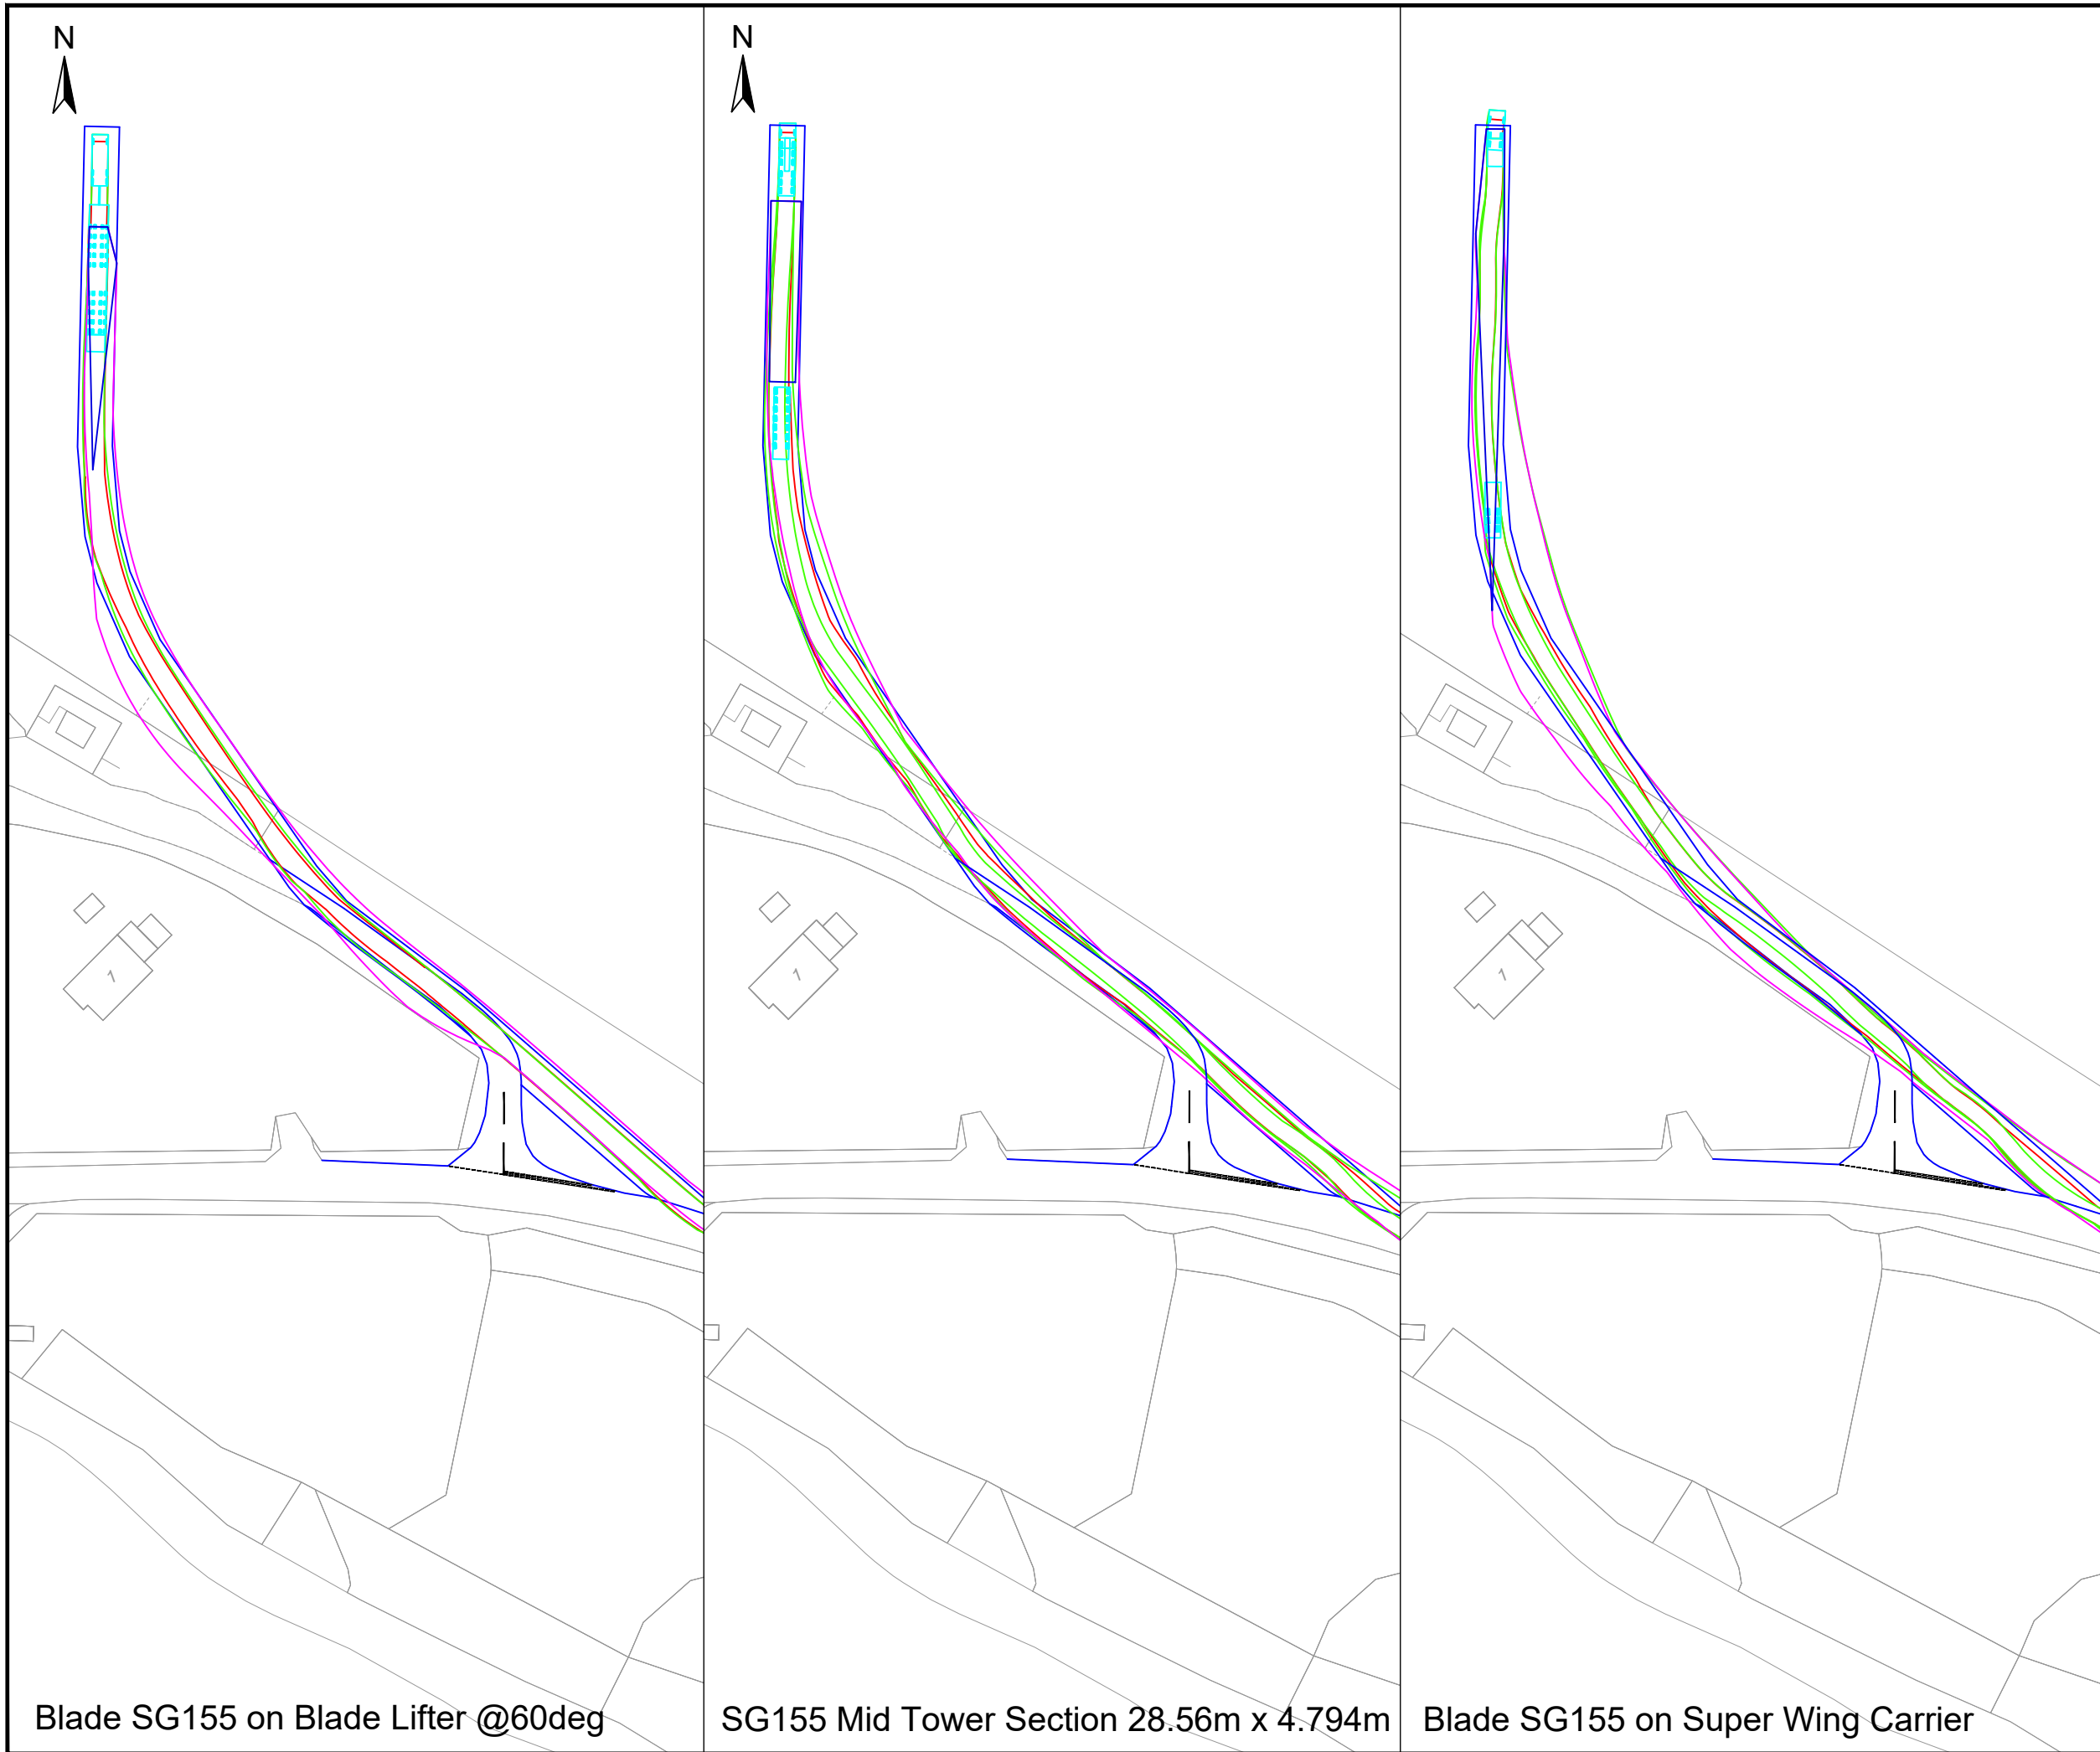

- Legend**
- Body Oversail
  - Load Oversail
  - Wheel Track
  - Proposed Kerbline
  - Existing Kerbline

Rev.	Date	Amendment	Drawn	Chkd.	Appd.

**RSK**

Fourways House  
57 Hilton Street  
Manchester  
M1 2EJ

Tel: +44 (0) 161 236 2757  
Email: communications@rsk.co.uk  
Web: www.rsk.co.uk

Client

**Renantis** Formerly Folck Renewables

Project Title

**Ben Aketil  
Wind Farm**

Drawing Title


Figure 11.5  
Indicative Access Junction - A863 Access  
Swept Path Analysis  
Sheet 2 of 3

Drawn	Date	Checked	Date	Approved	Date
JW	15/05/23	JH	15/05/23	JH	15/05/23

Scale	Orig Size	Dimensions
1:1000	A3	METRES

Project No. 111242	Drawing File
-----------------------	--------------


Drawing No. 111242-10-SK02	Rev. —
-------------------------------	-----------

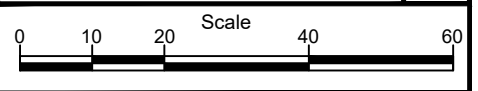

Blade SG155 on Blade Lifter @60deg

SG155 Mid Tower Section 28.56m x 4.794m

Blade SG155 on Super Wing Carrier

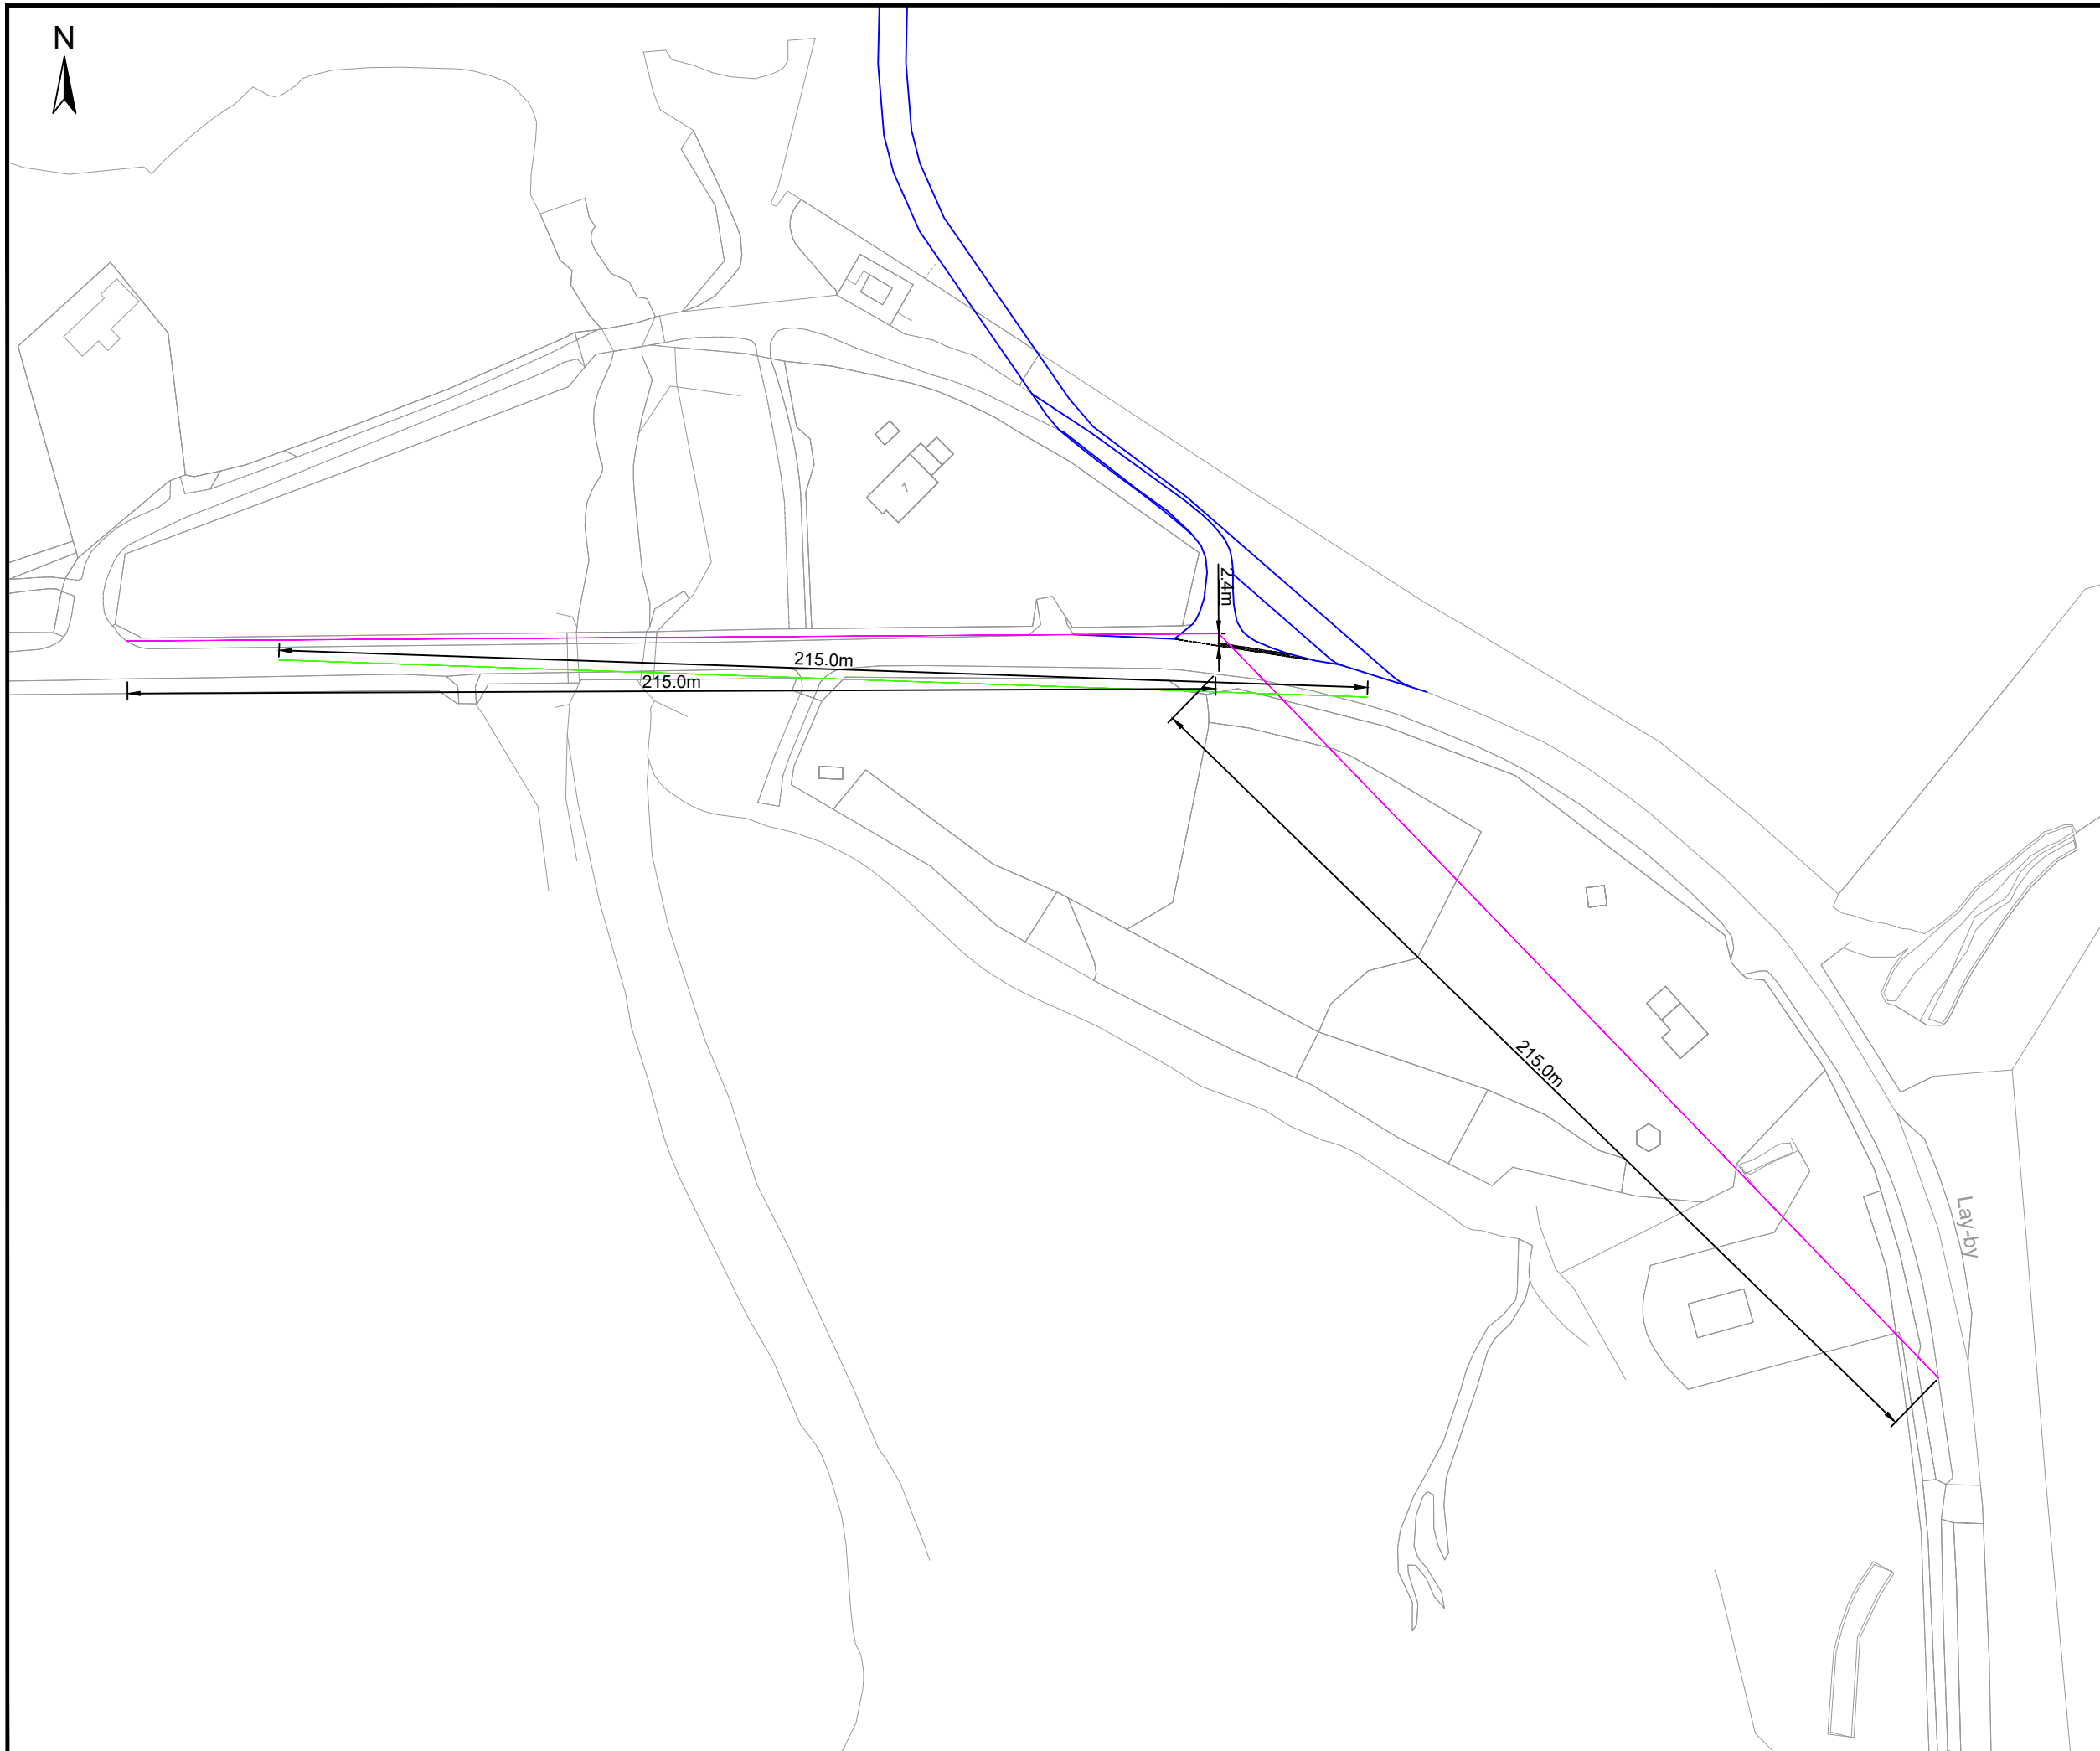

**Legend**

- Visibility Splay  
2.4m x 215.0m
- Forward Visibility  
215.0m

Rev.	Date	Amendment	Drawn	Chkd.	Appd.



Fourways House  
57 Hilton Street  
Manchester  
M1 2EJ

Tel: +44 (0) 161 236 2757  
Email: communications@rsk.co.uk  
Web: www.rsk.co.uk

Client

Project Title

**Ben Aketil  
Wind Farm**

Drawing Title

Figure 11.5  
Indicative Access Junction - A863 Access  
Visibility Splay: 2.4m x 215.0m  
Sheet 2 of 3

Drawn	Date	Checked	Date	Approved	Date
JW	15/05/23	JH	15/05/23	JH	15/05/23

Scale	Orig Size	Dimensions
1:1250	A3	METRES

Project No. 111242	Drawing File
-----------------------	--------------

Drawing No. 111242-10-SK02	Rev. —
-------------------------------	-----------

