



Blade

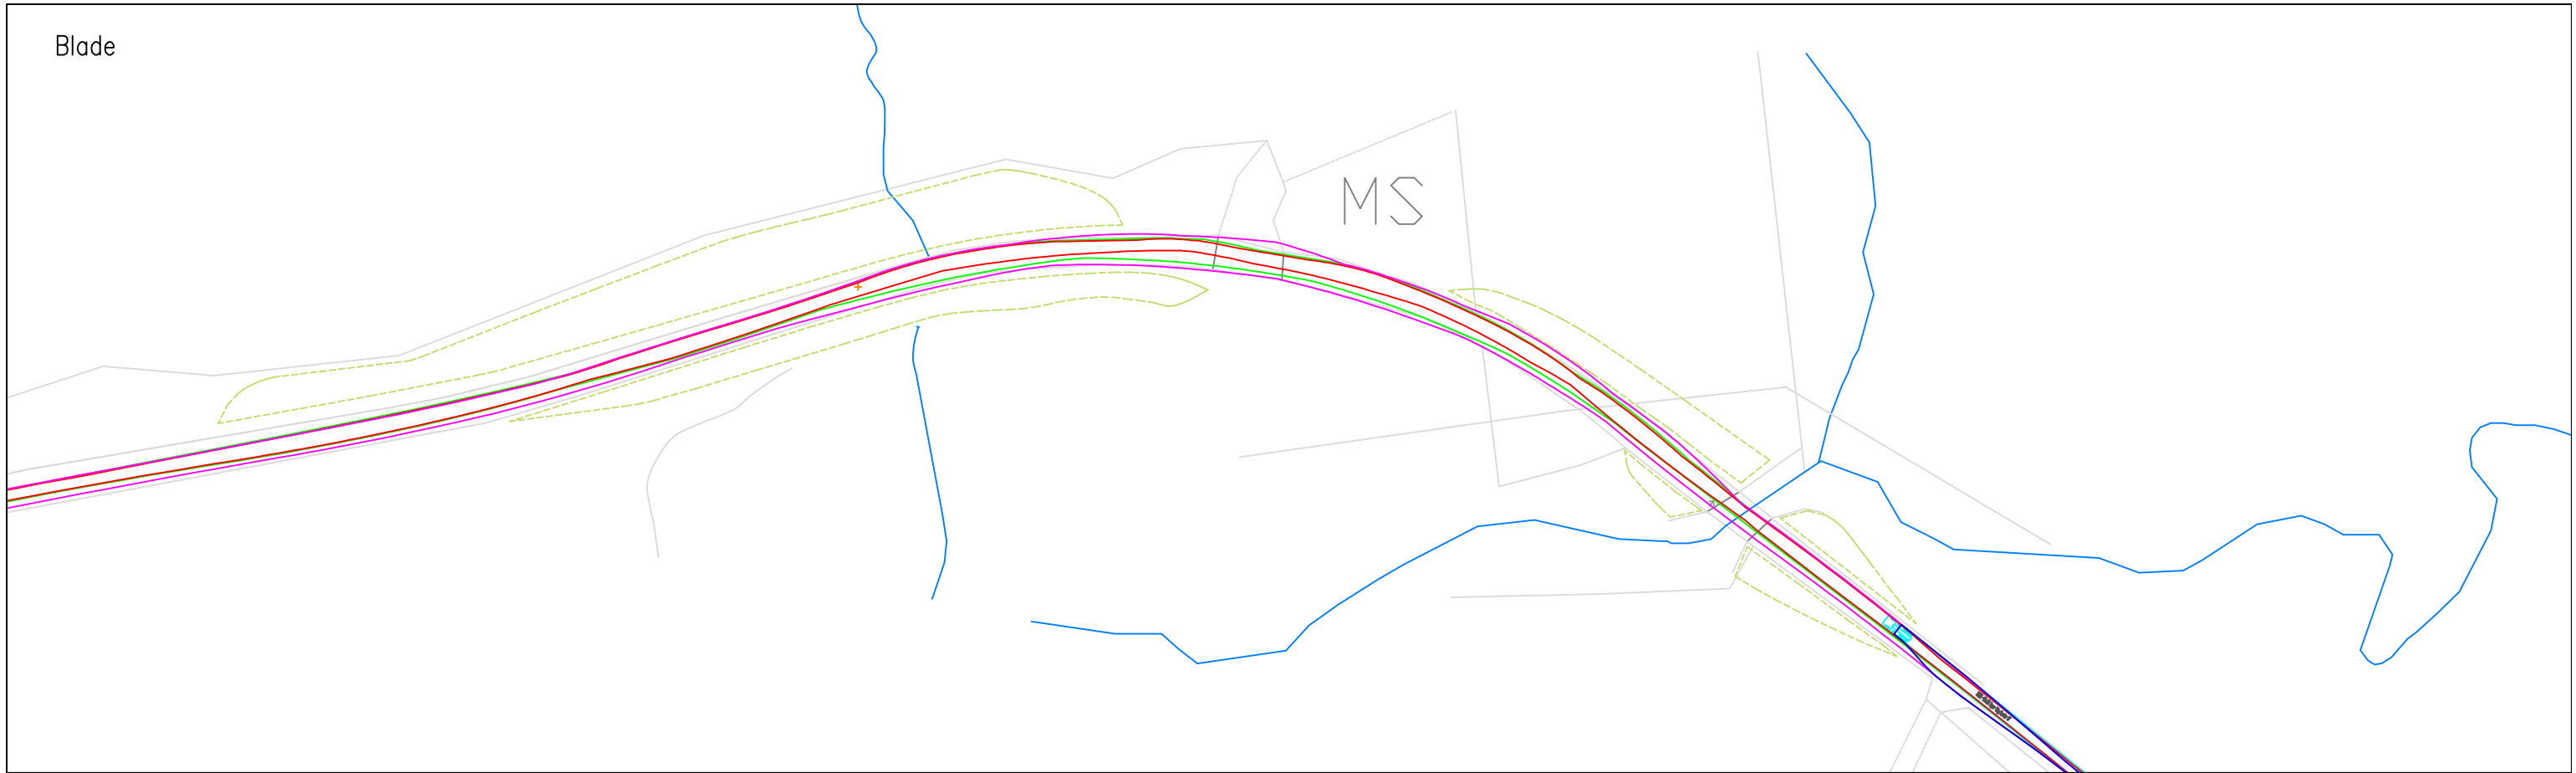

Tower

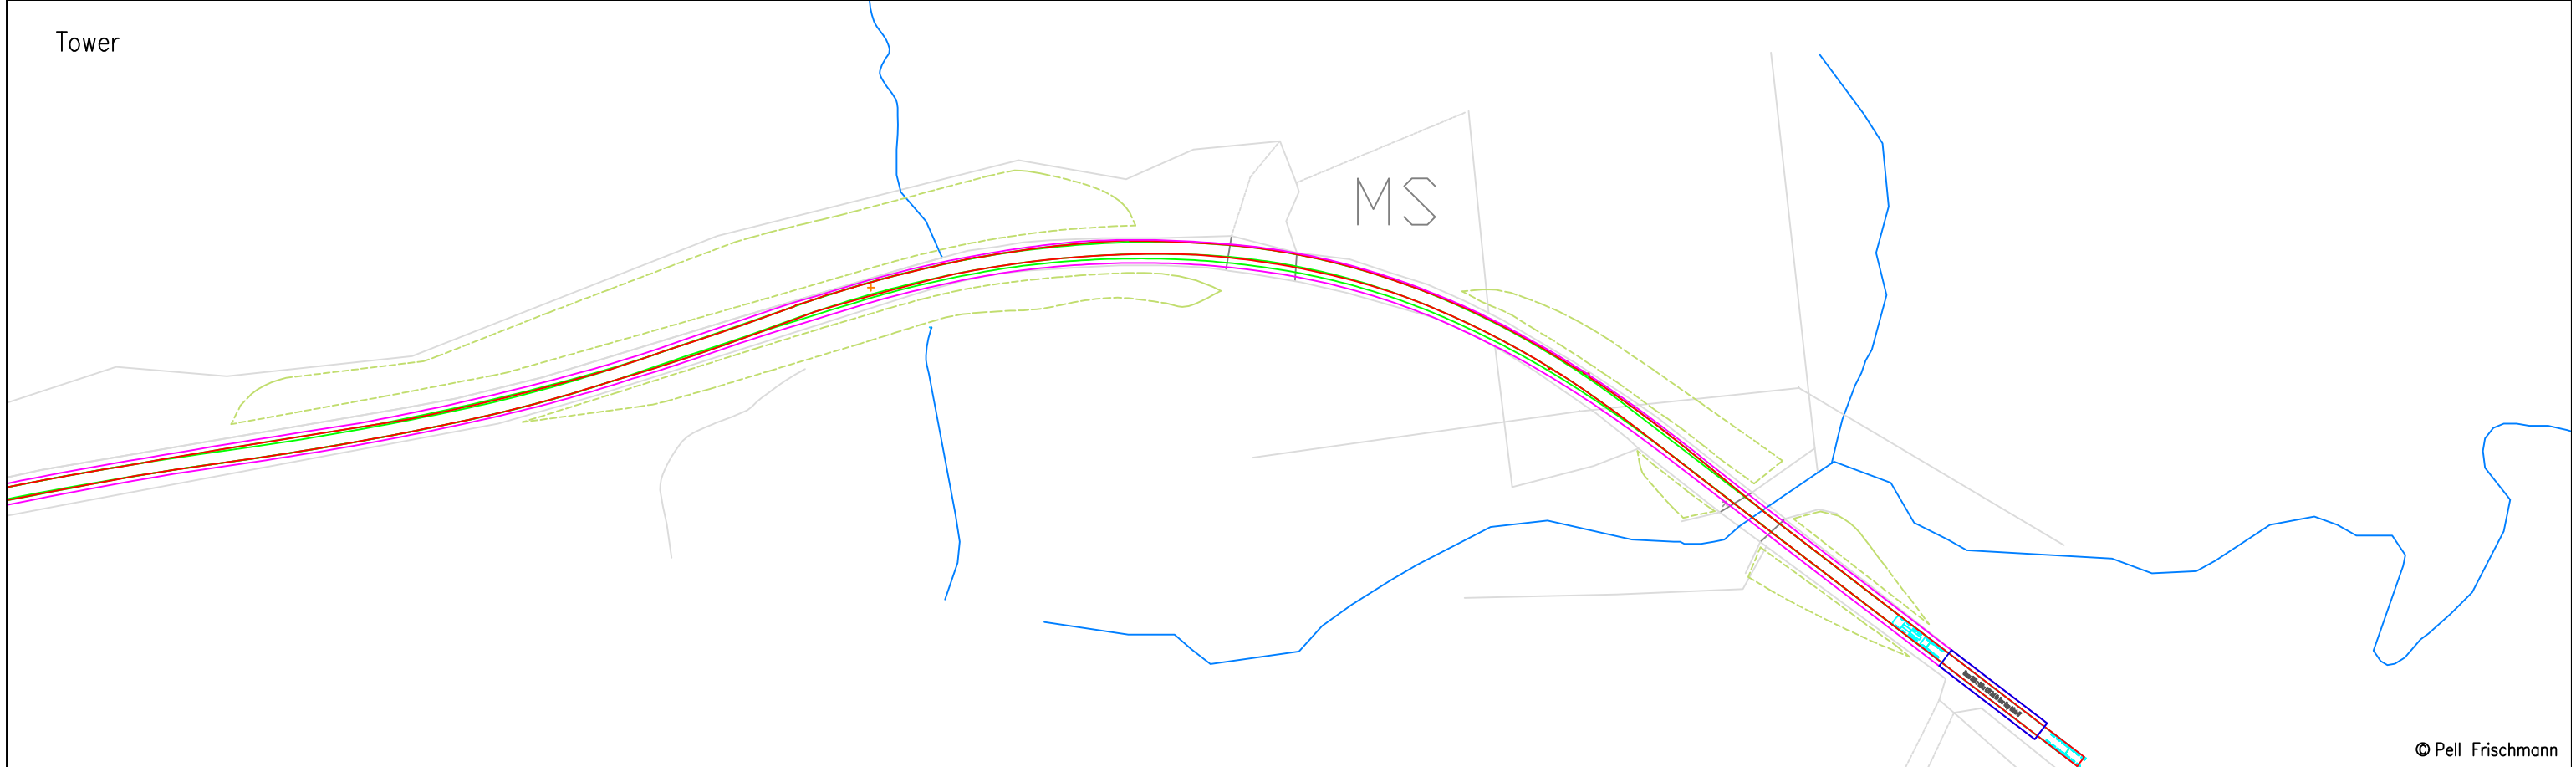

© Pell Frischmann

**Pell Frischmann**

93 GEORGE STREET, EDINBURGH, EH2 3ES  
Tel: +44 (0)131 240 1270  
Email: pfe@pellfrischmann.com  
www.pellfrischmann.com

Project

Ben Aketil Wind Farm

	Name	Date
Drawn	GLJ	05/05/2022
Designed	GLJ	05/05/2022
Checked	GB	05/05/2022

Scale 1:1500 @ A3

File No. 220504 Ben Aketil Tracking.dwg

Drawing Status Draft

Client Falck Renewables UK Ltd.

Drawing Title

Siemens SG155 Blade & Tower

Point of Interest 24

Drawing No. SK15

Notes:  
1. All mitigation is subject to confirmation through a test run.  
2. This is not a construction drawing and is intended for illustration purposes only.

Revision

1

Key	Wheel SPA	Body SPA	Load SPA	Indicative	Over-run	Over-sail

SPA Location

A863 Sumardale



© Pell Frischmann

<b>Pell Frischmann</b> <small>93 GEORGE STREET, EDINBURGH, EH2 3ES</small> <small>Tel: +44 (0)131 240 1270</small> <small>Email: pfeinburgh@pellfrischmann.com</small> <small>www.pellfrischmann.com</small>	Project	Ben Aketil Wind Farm	Name	GLJ	Date	05/05/2022	Scale	1:1500 @ A3	
	Client	Drawing Title	Point of Interest	Designed	GLJ	05/05/2022	Drawing Status	Draft	
				Checked	GB	05/05/2022		Draft	
	Key <span style="color:red">—</span> Wheel SPA <span style="color:green">—</span> Body SPA <span style="color:magenta">—</span> Load SPA <span style="color:cyan">—</span> Indicative <span style="border: 1px solid red; padding: 2px;"> </span> Over-run <span style="border: 1px solid blue; padding: 2px;"> </span> Over-sail	SPA Location	Siemens SG155 Blade & Tower	Drawing No.	SK15A	Notes: 1. All mitigation is subject to confirmation through a test run. 2. This is not a construction drawing and is intended for illustration purposes only.			Revision
		A863 Sumardale							

Blade

105m

94m

Tower

105m

94m

© Pell Frischmann

### Pell Frischmann

93 GEORGE STREET, EDINBURGH, EH2 3ES  
Tel: +44 (0)131 240 1270  
Email: pfe@pellfrischmann.com  
www.pellfrischmann.com

Project

Ben Aketil Wind Farm

Drawn	GLJ	05/05/2022	Scale	1:1750 @ A3	
Designed	GLJ	05/05/2022	File No.	220504 Ben Aketil Tracking.dwg	
Checked	GB	05/05/2022	Drawing Status	Draft	
Point of Interest		25	Revision		
Drawing No.	Notes:			Revision	
SK16	1. All mitigation is subject to confirmation through a test run. 2. This is not a construction drawing and is intended for illustration purposes only.			1	

Client Falck Renewables UK Ltd.

Drawing Title

Siemens SG155 Blade & Tower

Key						
	Wheel SPA	Body SPA	Load SPA	Indicative	Over-run	Over-sail

SPA Location

A863 Crossbreck

**NO MITIGATION REQUIRED**


Blade



© Pell Frischmann

<b>Pell Frischmann</b> <small>93 GEORGE STREET, EDINBURGH, EH2 3ES</small> <small>Tel: +44 (0)131 240 1270</small> <small>Email: pfeinburgh@pellfrischmann.com</small> <small>www.pellfrischmann.com</small>	Project	Ben Aketil Wind Farm		Name	GLJ	Date	05/05/2022	Scale	1:2500 @ A3	
	Client	Drawing Title	SPA Location	Designed	GLJ	05/05/2022	File No.	220504 Ben Aketil Tracking.dwg		
				Checked	GB	05/05/2022	Drawing Status	Draft		
				Point of Interest	26		Revision	1		
Key	Wheel SPA	Body SPA	Load SPA	Indicative	Over-run	Over-sail	Drawing No.	Notes: 1. All mitigation is subject to confirmation through a test run. 2. This is not a construction drawing and is intended for illustration purposes only.		
Falck Renewables UK Ltd.			Siemens SG155 Blade & Tower	A836 Gesto House	SK17					

Tower

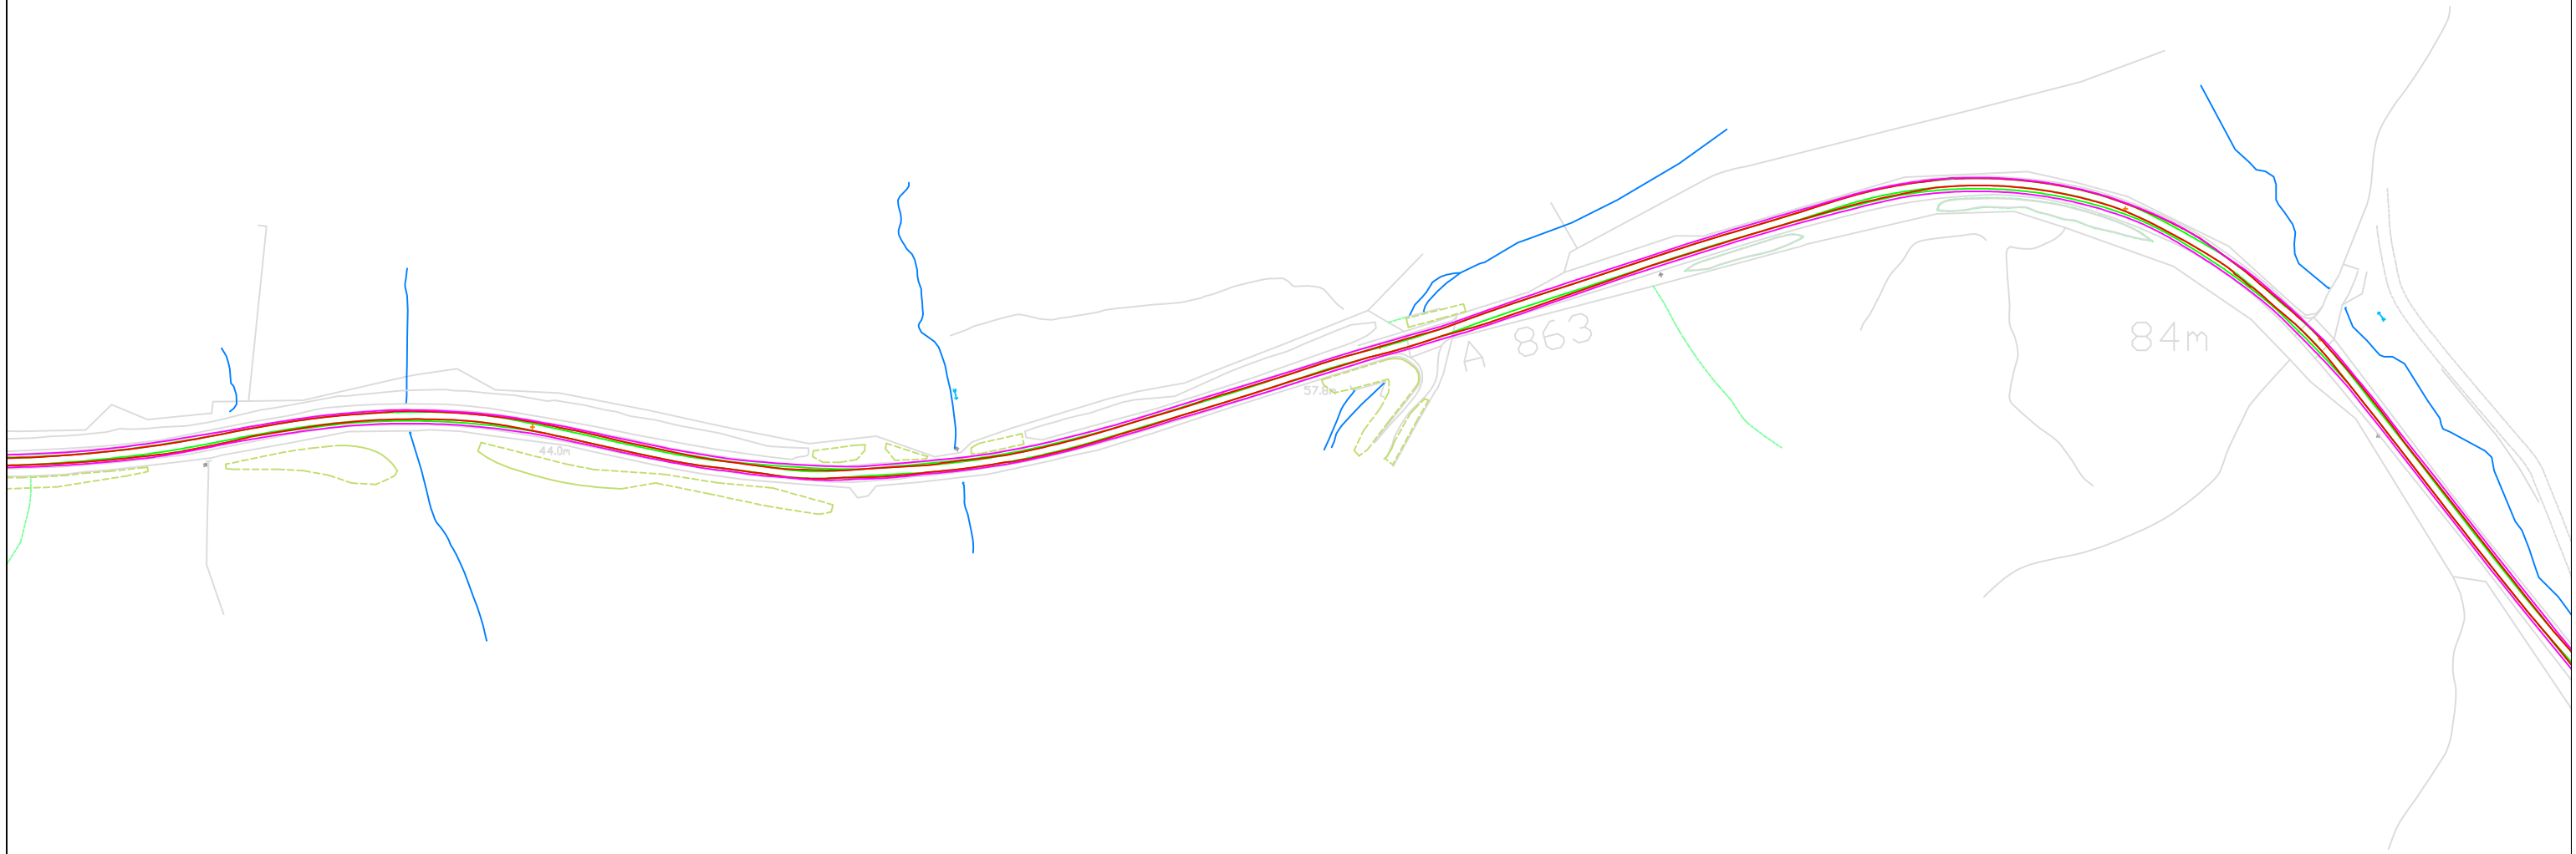

© Pell Frischmann


<b>Pell Frischmann</b> <small>93 GEORGE STREET, EDINBURGH, EH2 3ES</small> <small>Tel: +44 (0)131 240 1270</small> <small>Email: pfeinburgh@pellfrischmann.com</small> <small>www.pellfrischmann.com</small>	Project	Ben Aketil Wind Farm	Name	GLJ	Date	05/05/2022	Scale	1:2500 @ A3	
	Client	Falck Renewables UK Ltd.	Designed	GLJ	05/05/2022	File No.	220504 Ben Aketil Tracking.dwg		
<b>Key</b> <span style="color:red">—</span> Wheel SPA <span style="color:green">—</span> Body SPA <span style="color:magenta">—</span> Load SPA <span style="color:cyan">—</span> Indicative <span style="border: 1px solid red; display: inline-block; width: 10px; height: 10px; transform: rotate(45deg);"></span> Over-run <span style="border: 1px solid blue; display: inline-block; width: 10px; height: 10px; transform: rotate(45deg);"></span> Over-sail	Drawing Title	Siemens SG155 Blade & Tower	Checked	GB	05/05/2022	Drawing Status	Draft		
	SPA Location	A836 Gesto House	Point of Interest	26		Drawing No.	SK17A	Notes:	Revision
							1. All mitigation is subject to confirmation through a test run. 2. This is not a construction drawing and is intended for illustration purposes only.		1



© Pell Frischmann

<b>Pell Frischmann</b> <small>93 GEORGE STREET, EDINBURGH, EH2 3ES</small> <small>Tel: +44 (0)131 240 1270</small> <small>Email: pfeinburgh@pellfrischmann.com</small> <small>www.pellfrischmann.com</small>	Project	Ben Aketil Wind Farm		Name	GLJ	Date	05/05/2022	Scale	1:2500 @ A3		
	Client	Drawing Title	SPA Location	Designed	GLJ	05/05/2022	File No. 220504 Ben Aketil Tracking.dwg				
				Checked	GB	05/05/2022	Drawing Status Draft				
				Point of Interest		26		Revision			
Falck Renewables UK Ltd.			Siemens SG155 Blade & Tower	Drawing No.	SK17B				Notes: 1. All mitigation is subject to confirmation through a test run. 2. This is not a construction drawing and is intended for illustration purposes only.		1
<b>Key</b> <span style="color:red">—</span> Wheel SPA <span style="color:green">—</span> Body SPA <span style="color:magenta">—</span> Load SPA <span style="color:cyan">—</span> Indicative <span style="border:1px solid red; display:inline-block; width:10px; height:10px; background: repeating-linear-gradient(45deg, transparent, transparent 2px, red 2px, red 4px);"></span> Over-run <span style="border:1px solid blue; display:inline-block; width:10px; height:10px; background: repeating-linear-gradient(-45deg, transparent, transparent 2px, blue 2px, blue 4px);"></span> Over-sail			A836 Gesto House								

Blade

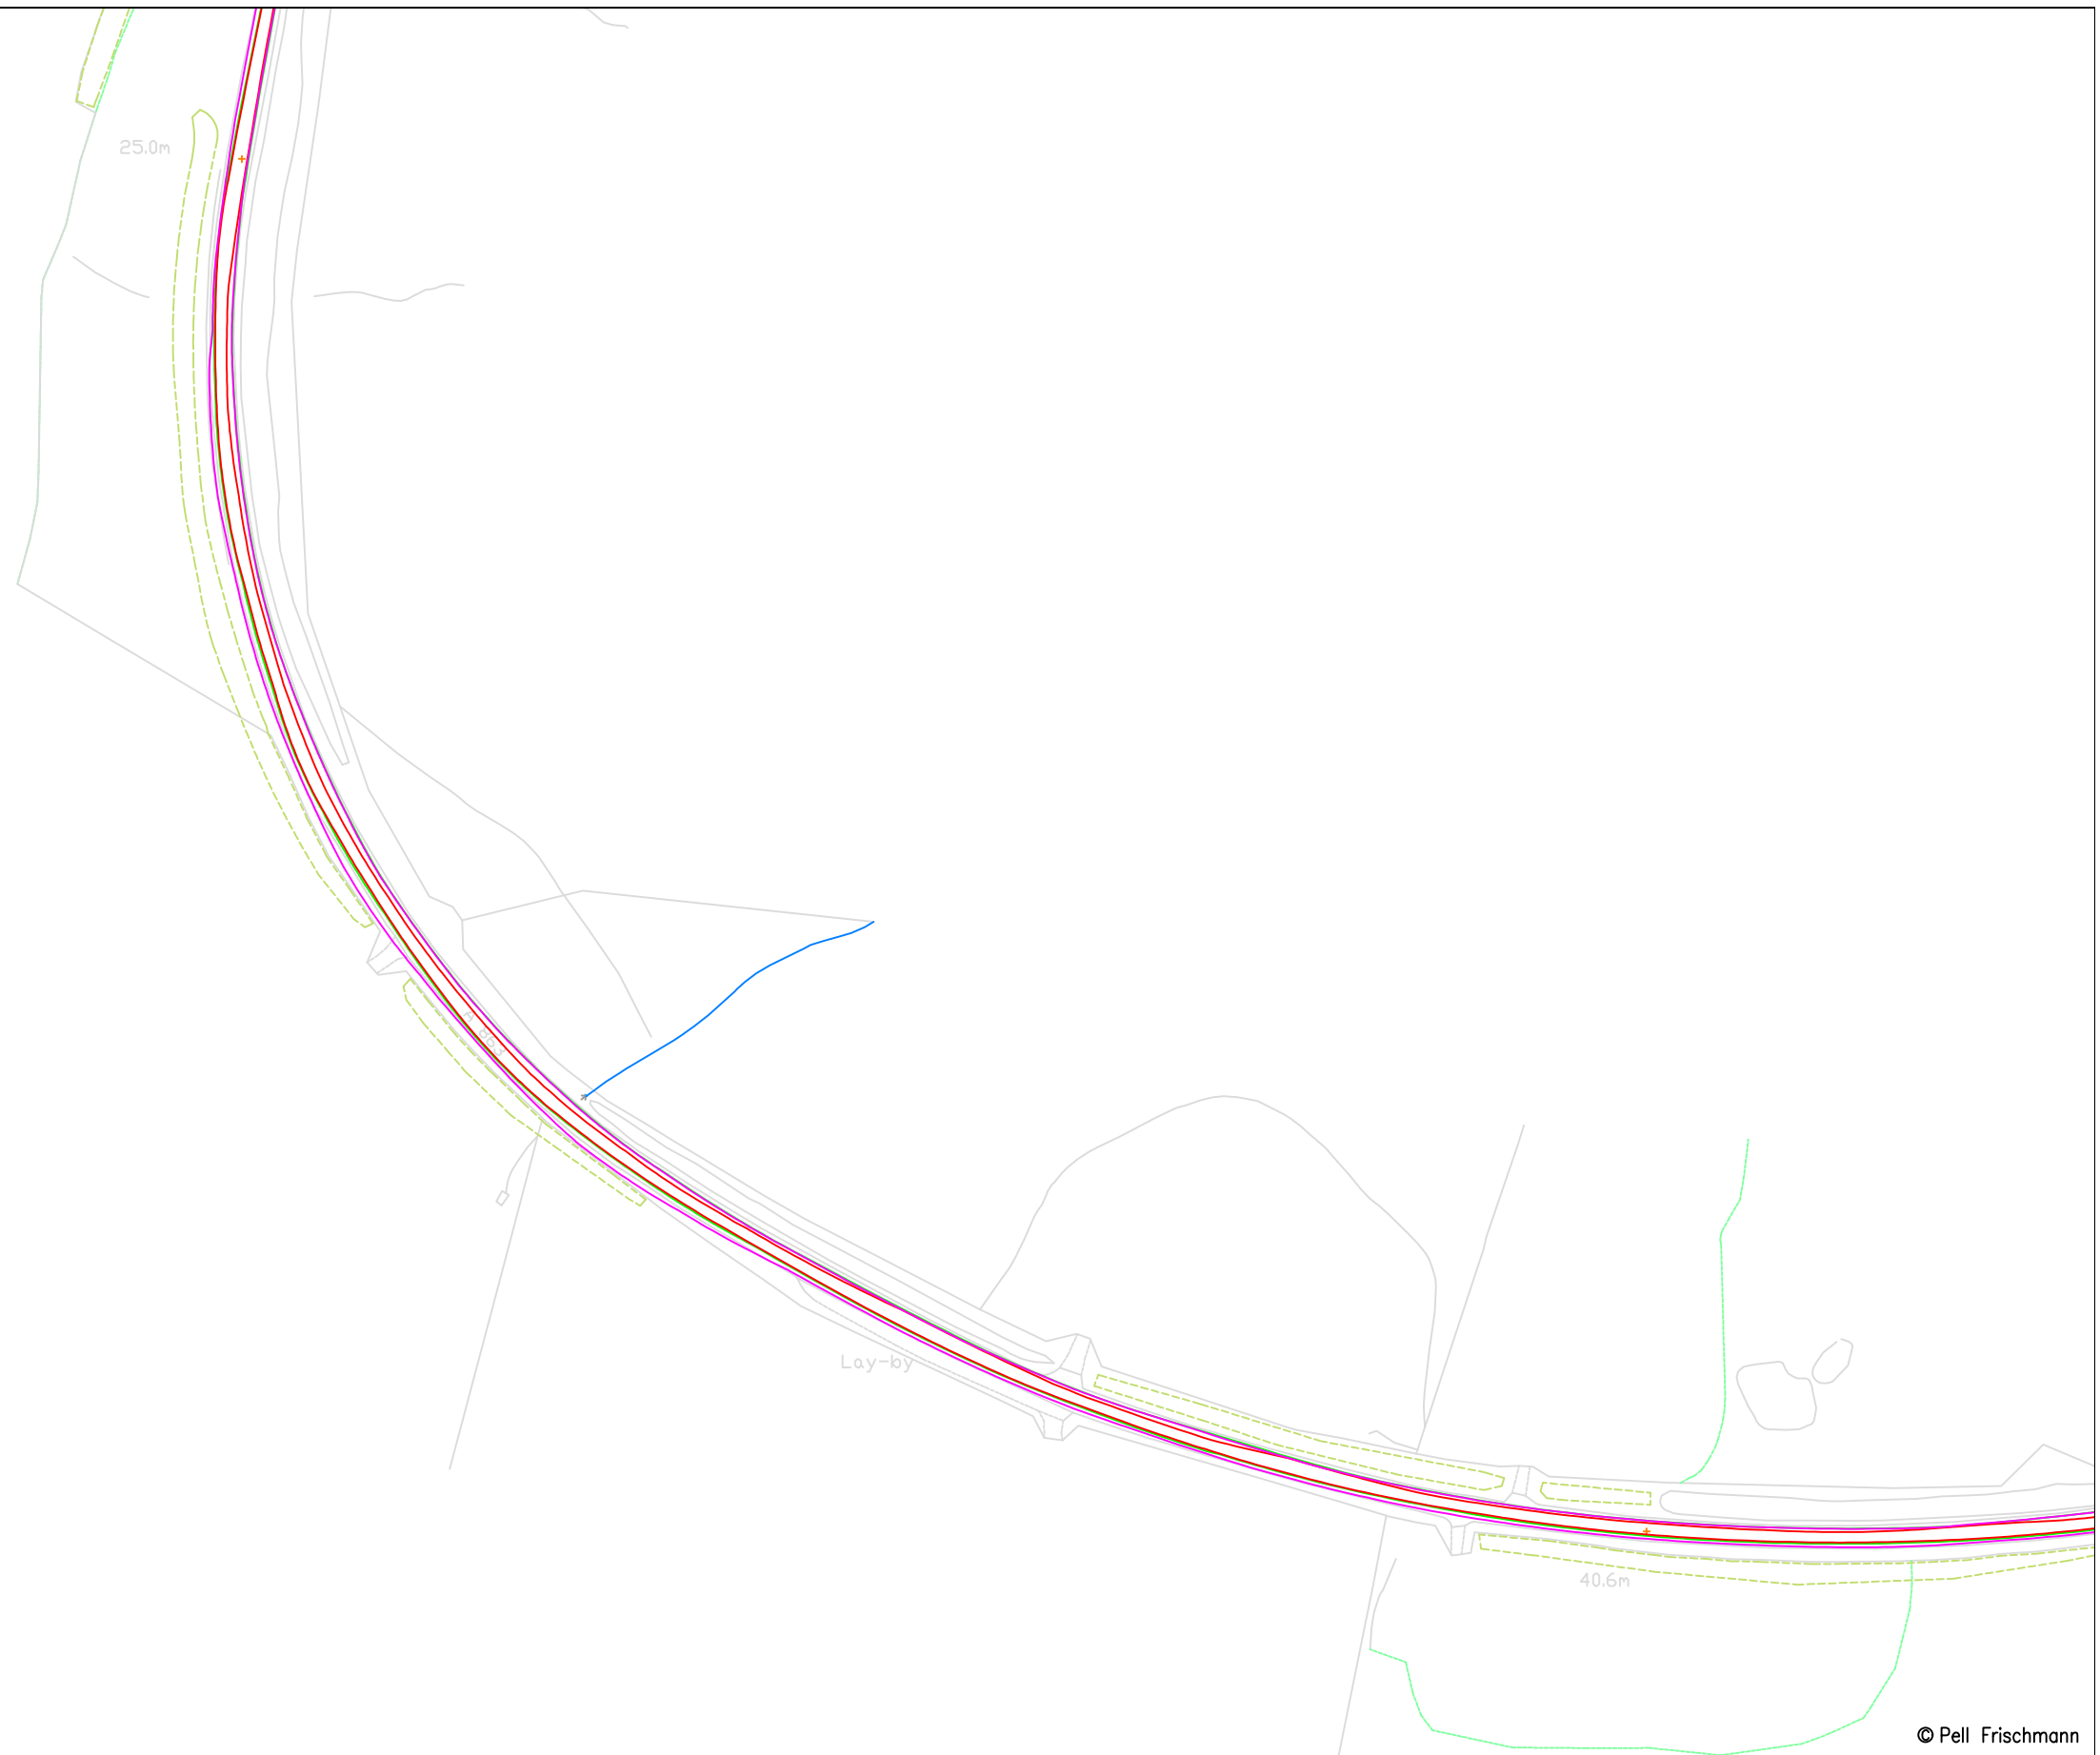

© Pell Frischmann

<b>Pell Frischmann</b> <small>93 GEORGE STREET, EDINBURGH, EH2 3ES</small> <small>Tel: +44 (0)131 240 1270</small> <small>Email: pfeinburgh@pellfrischmann.com</small> <small>www.pellfrischmann.com</small>	Project	Ben Aketil Wind Farm	Name	GLJ	Date	05/05/2022	Scale	1:1750 @ A3
	Client	Falck Renewables UK Ltd.	Designed	GLJ	05/05/2022	File No.	220504 Ben Aketil Tracking.dwg	
<b>Key</b> <span style="color:red">—</span> Wheel SPA <span style="color:green">—</span> Body SPA <span style="color:magenta">—</span> Load SPA <span style="color:cyan">—</span> Indicative <span style="border:1px solid red; padding:2px;"> </span> Over-run <span style="border:1px solid blue; padding:2px;"> </span> Over-sail	Drawing Title	Siemens SG155 Blade & Tower	Checked	GB	05/05/2022	Drawing Status	Draft	
	SPA Location	A836 Coaire	Point of Interest	27		Drawing No.	SK18	Notes:
			1. All mitigation is subject to confirmation through a test run. 2. This is not a construction drawing and is intended for illustration purposes only.					1

Blade




© Pell Frischmann

<b>Pell Frischmann</b> <small>93 GEORGE STREET, EDINBURGH, EH2 3ES</small> <small>Tel: +44 (0)131 240 1270</small> <small>Email: pfeinburgh@pellfrischmann.com</small> <small>www.pellfrischmann.com</small>	Project	Ben Aketil Wind Farm	Name	GLJ	Date	05/05/2022	Scale	1:1750 @ A3
	Client	Falck Renewables UK Ltd.	Designed	GLJ	05/05/2022	File No.	220504 Ben Aketil Tracking.dwg	
<b>Key</b> <span style="color:red">—</span> Wheel SPA <span style="color:green">—</span> Body SPA <span style="color:magenta">—</span> Load SPA <span style="color:cyan">—</span> Indicative <span style="border:1px solid red; padding:2px;"> </span> Over-run <span style="border:1px solid blue; padding:2px;"> </span> Over-sail	Drawing Title	Siemens SG155 Blade & Tower	Checked	GB	05/05/2022	Drawing Status	Draft	
	SPA Location	A836 Coaire	Point of Interest	27		Drawing No.	SK18A	Notes:
							1. All mitigation is subject to confirmation through a test run. 2. This is not a construction drawing and is intended for illustration purposes only.	1



Tower

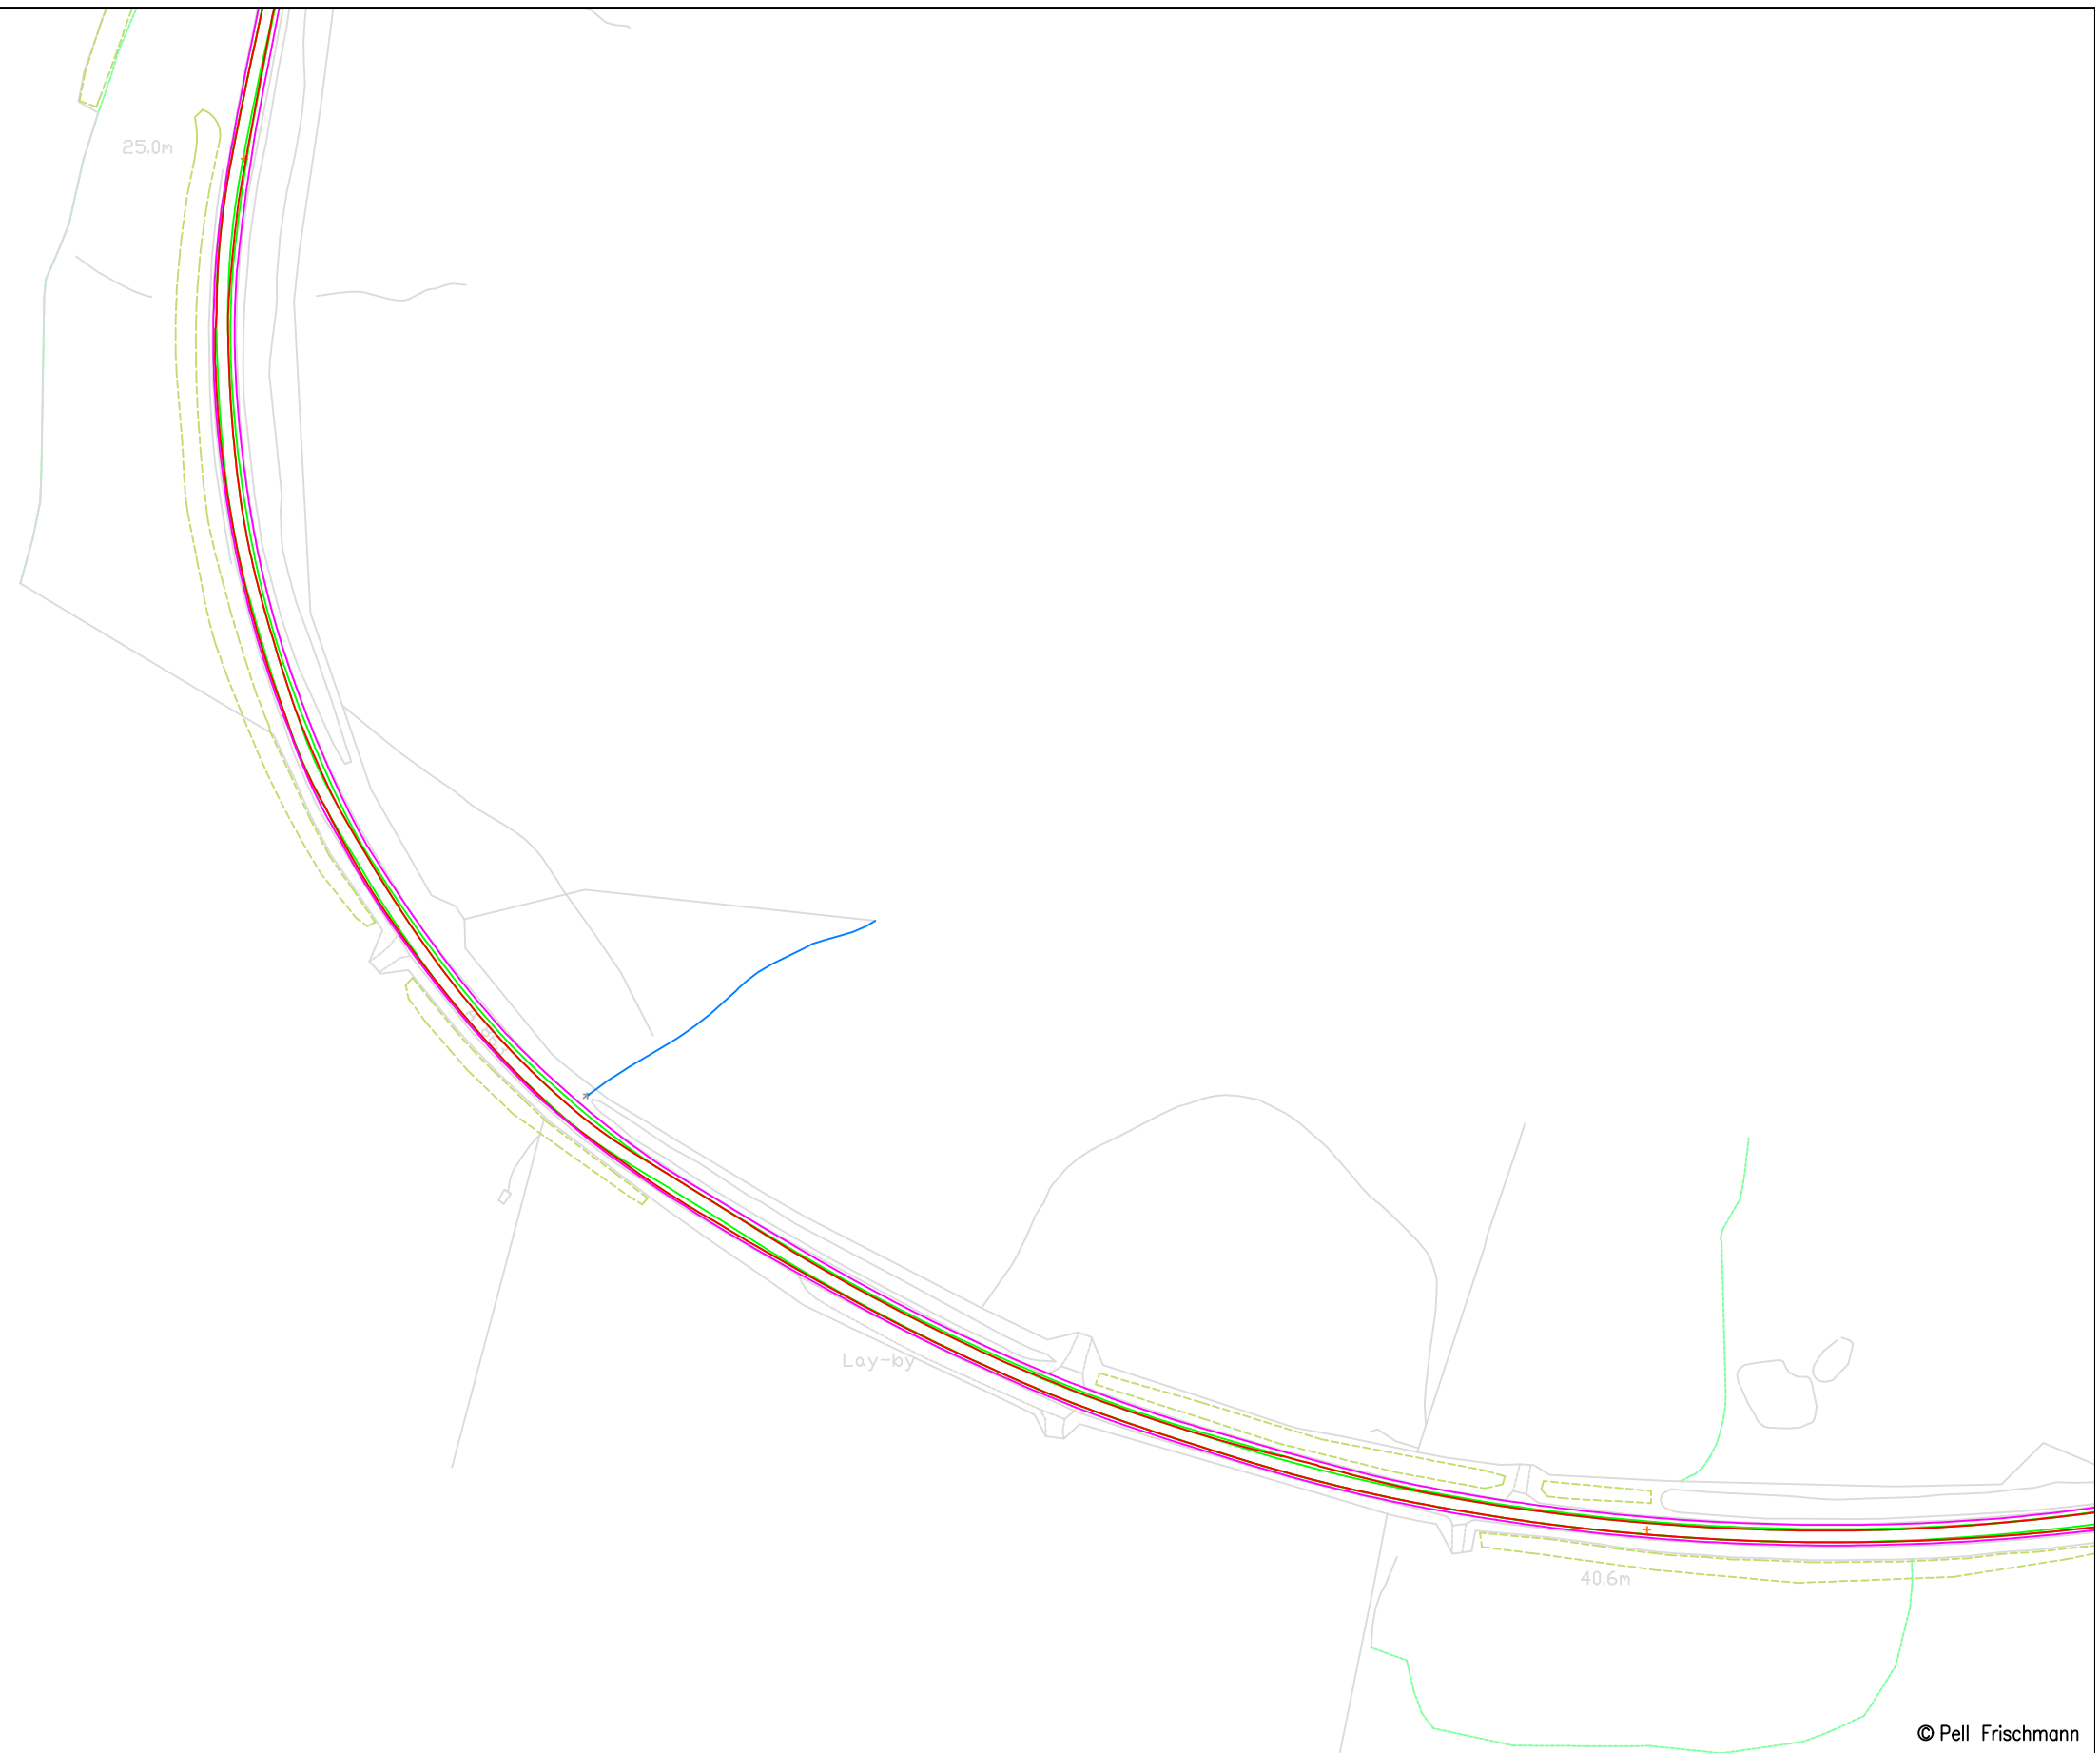

© Pell Frischmann


<b>Pell Frischmann</b> <small>93 GEORGE STREET, EDINBURGH, EH2 3ES</small> <small>Tel: +44 (0)131 240 1270</small> <small>Email: pfeinburgh@pellfrischmann.com</small> <small>www.pellfrischmann.com</small>	Project	Ben Aketil Wind Farm	Name	Date	Scale	1:1750 @ A3	
	Client		Drawing Title	Drawn	GLJ		05/05/2022
<b>Falck Renewables UK Ltd.</b>	SPA Location	Siemens SG155 Blade & Tower		Designed	GLJ	05/05/2022	Drawing Status
			Checked	GB	05/05/2022		
			Point of Interest	27		Drawing No.	Notes:
<b>Key</b> <span style="color:red">—</span> Wheel SPA <span style="color:green">—</span> Body SPA <span style="color:magenta">—</span> Load SPA <span style="color:cyan">—</span> Indicative <span style="border:1px solid red; display:inline-block; width:10px; height:10px; transform: rotate(45deg);"></span> Over-run <span style="border:1px solid blue; display:inline-block; width:10px; height:10px; transform: rotate(45deg);"></span> Over-sail	A836 Coaire	SK18B	1. All mitigation is subject to confirmation through a test run. 2. This is not a construction drawing and is intended for illustration purposes only.			1	

Tower



© Pell Frischmann

<b>Pell Frischmann</b> <small>93 GEORGE STREET, EDINBURGH, EH2 3ES</small> <small>Tel: +44 (0)131 240 1270</small> <small>Email: pfeinburgh@pellfrischmann.com</small> <small>www.pellfrischmann.com</small>	Project	Ben Aketil Wind Farm		Name	GLJ	Date	05/05/2022	Scale	1:1750 @ A3	
	Client	Drawing Title	Siemens SG155 Blade & Tower	Drawn	GLJ	05/05/2022	05/05/2022	File No.	220504 Ben Aketil Tracking.dwg	
				Checked	GB	05/05/2022	Drawing Status		Draft	
	Key <span style="color:red">—</span> Wheel SPA <span style="color:green">—</span> Body SPA <span style="color:magenta">—</span> Load SPA <span style="color:cyan">—</span> Indicative <span style="border: 1px solid red; padding: 2px;"> </span> Over-run <span style="border: 1px solid blue; padding: 2px;"> </span> Over-sail	SPA Location	A836 Coaire		Point of Interest	27		Revision	1	
				Drawing No.	SK18C		Notes:	1. All mitigation is subject to confirmation through a test run. 2. This is not a construction drawing and is intended for illustration purposes only.		

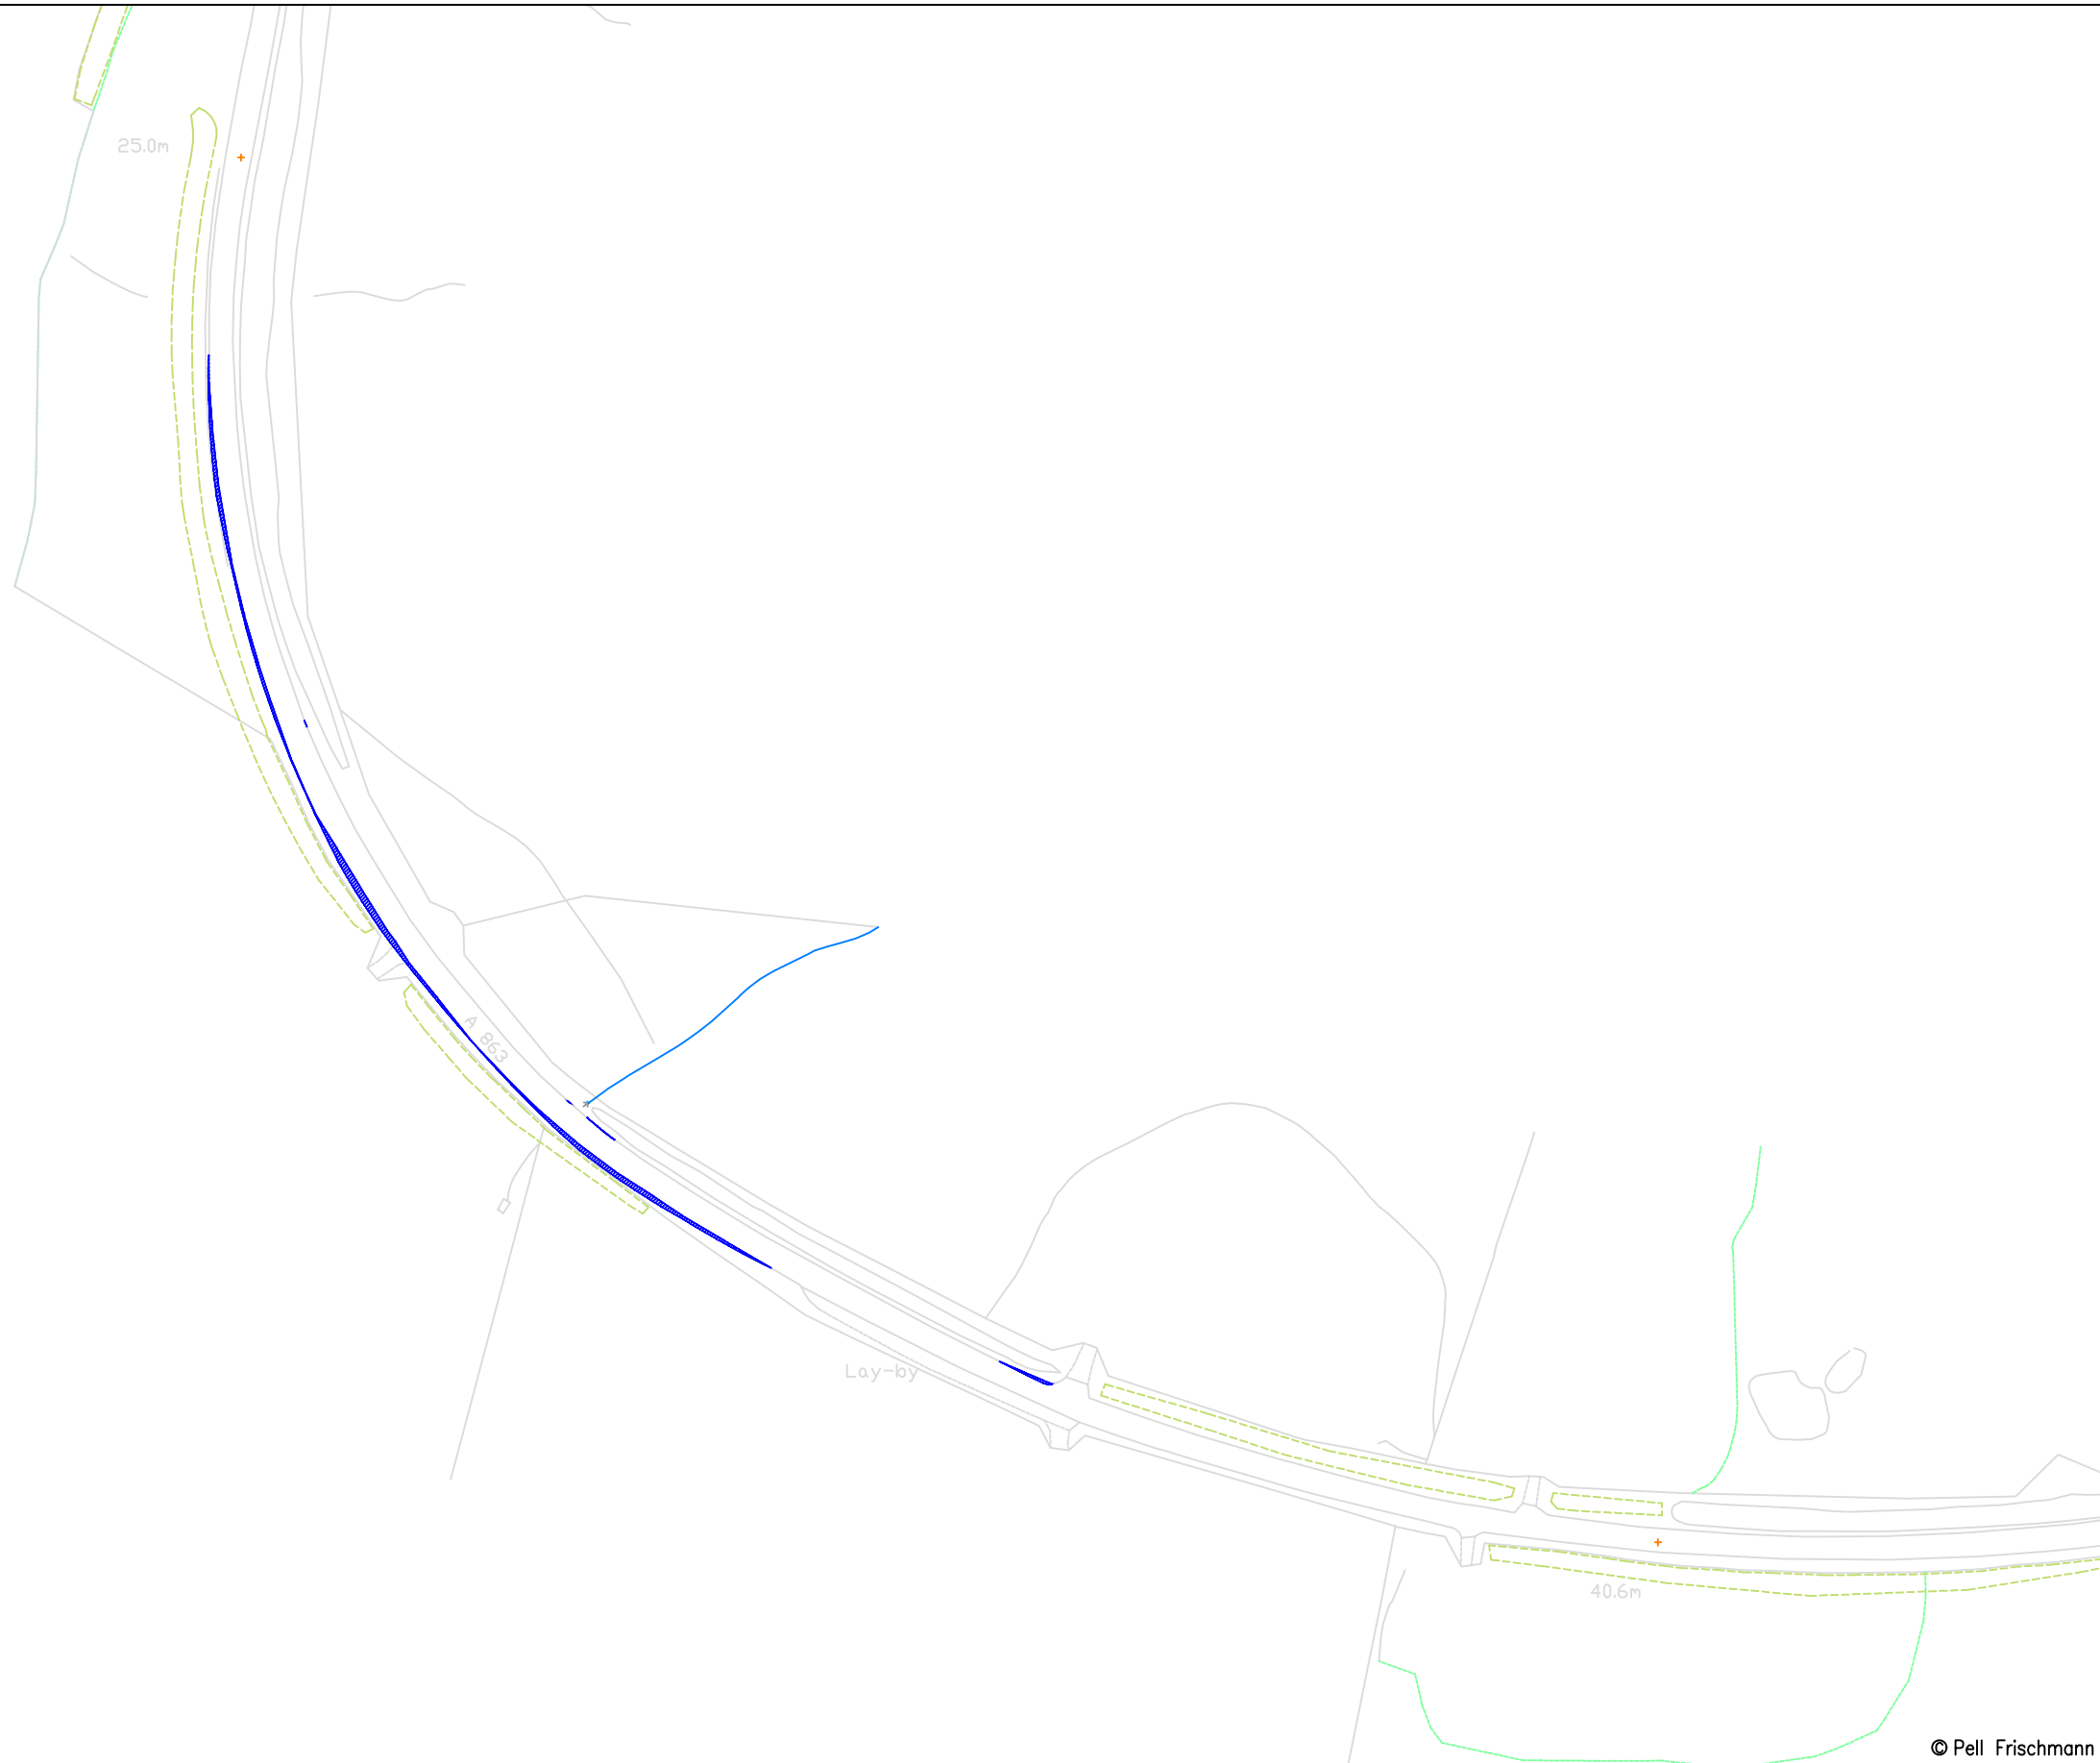

© Pell Frischmann


<b>Pell Frischmann</b> <small>93 GEORGE STREET, EDINBURGH, EH2 3ES</small> <small>Tel: +44 (0)131 240 1270</small> <small>Email: pfeinburgh@pellfrischmann.com</small> <small>www.pellfrischmann.com</small>	Project	Ben Aketil Wind Farm		Name	GLJ	Date	05/05/2022	Scale	1:1750 @ A3	
	Client	Falck Renewables UK Ltd.		Designed	GLJ	Date	05/05/2022	File No.	220504 Ben Aketil Tracking.dwg	
<b>Key</b> <span style="color:red">—</span> Wheel SPA <span style="color:green">—</span> Body SPA <span style="color:magenta">—</span> Load SPA <span style="color:cyan">—</span> Indicative <span style="border:1px solid red; display:inline-block; width:10px; height:10px; background: repeating-linear-gradient(45deg, transparent, transparent 2px, red 2px, red 4px);"></span> Over-run <span style="border:1px solid blue; display:inline-block; width:10px; height:10px; background: repeating-linear-gradient(-45deg, transparent, transparent 2px, blue 2px, blue 4px);"></span> Over-sail	Drawing Title	Siemens SG155 Blade & Tower		Checked	GB	Date	05/05/2022	Drawing Status	Draft	
	SPA Location	A836 Coaire		Point of Interest	27		Drawing No.	SK18D	Notes:	Revision
								1. All mitigation is subject to confirmation through a test run. 2. This is not a construction drawing and is intended for illustration purposes only.		1



© Pell Frischmann

<b>Pell Frischmann</b> <small>93 GEORGE STREET, EDINBURGH, EH2 3ES</small> <small>Tel: +44 (0)131 240 1270</small> <small>Email: pfeinburgh@pellfrischmann.com</small> <small>www.pellfrischmann.com</small>	Project	Ben Aketil Wind Farm	Name	GLJ	Date	05/05/2022	Scale	1:1750 @ A3
	Client	Falck Renewables UK Ltd.	Designed	GLJ	05/05/2022	File No.	220504 Ben Aketil Tracking.dwg	
<b>Key</b> <span style="color:red">—</span> Wheel SPA <span style="color:green">—</span> Body SPA <span style="color:magenta">—</span> Load SPA <span style="color:cyan">—</span> Indicative <span style="border:1px solid red; padding:2px;"> </span> Over-run <span style="border:1px solid blue; padding:2px;"> </span> Over-sail	Drawing Title	Siemens SG155 Blade & Tower	Checked	GB	05/05/2022	Drawing Status	Draft	
	SPA Location	A836 Coaire	Point of Interest	27		Drawing No.	SK18E	Notes:
							1. All mitigation is subject to confirmation through a test run. 2. This is not a construction drawing and is intended for illustration purposes only.	1


Blade

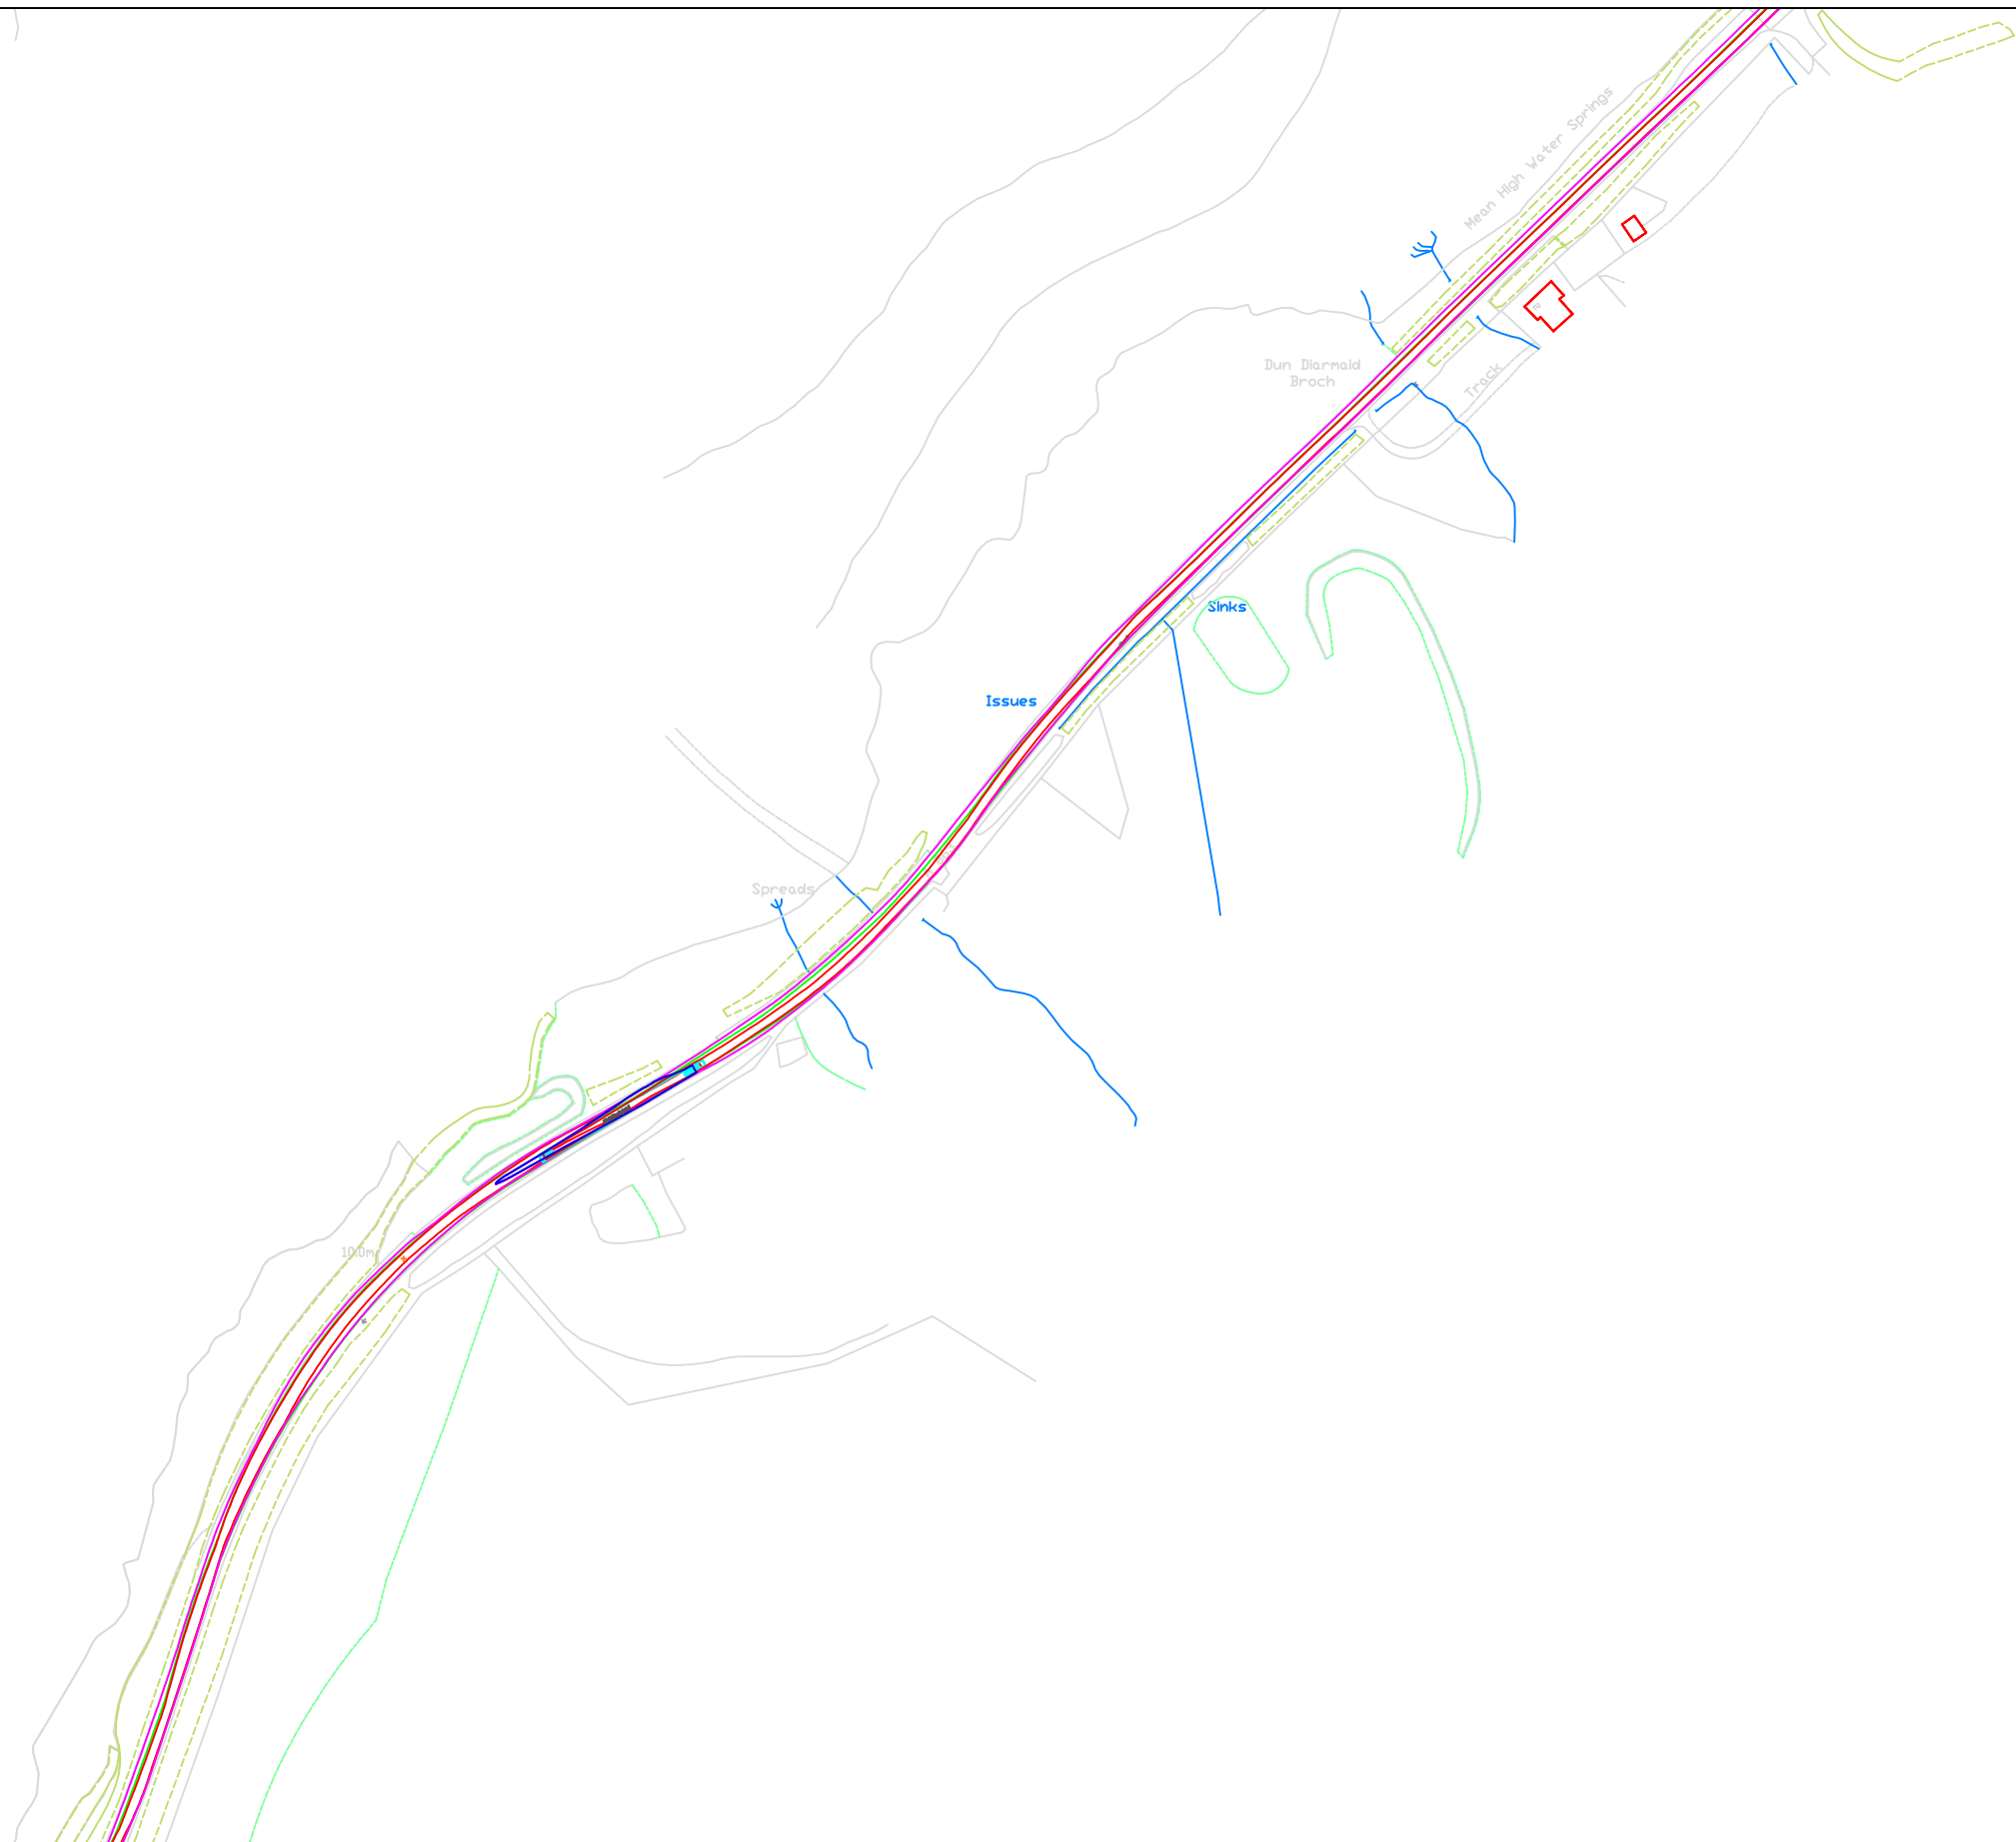

© Pell Frischmann

<b>Pell Frischmann</b> <small>93 GEORGE STREET, EDINBURGH, EH2 3ES</small> <small>Tel: +44 (0)131 240 1270</small> <small>Email: pfeinburgh@pellfrischmann.com</small> <small>www.pellfrischmann.com</small>	Project	Ben Aketil Wind Farm	Drawn	GLJ	05/05/2022	Scale	1:2500 @ A3	
	Client	Falck Renewables UK Ltd.	Designed	GLJ	05/05/2022	File No.	220504 Ben Aketil Tracking.dwg	
<b>Key</b> <span style="color: red;">—</span> Wheel SPA <span style="color: green;">—</span> Body SPA <span style="color: magenta;">—</span> Load SPA <span style="color: cyan;">—</span> Indicative <span style="border: 1px solid red; display: inline-block; width: 10px; height: 10px; transform: rotate(45deg);"></span> Over-run <span style="border: 1px solid blue; display: inline-block; width: 10px; height: 10px; transform: rotate(45deg);"></span> Over-sail	Drawing Title	Siemens SG155 Blade & Tower	Checked	GB	05/05/2022	Drawing Status	Draft	
	SPA Location	A836 Coillore	Point of Interest	28		Drawing No.	SK19	
			Notes:	1. All mitigation is subject to confirmation through a test run. 2. This is not a construction drawing and is intended for illustration purposes only.				Revision

Tower

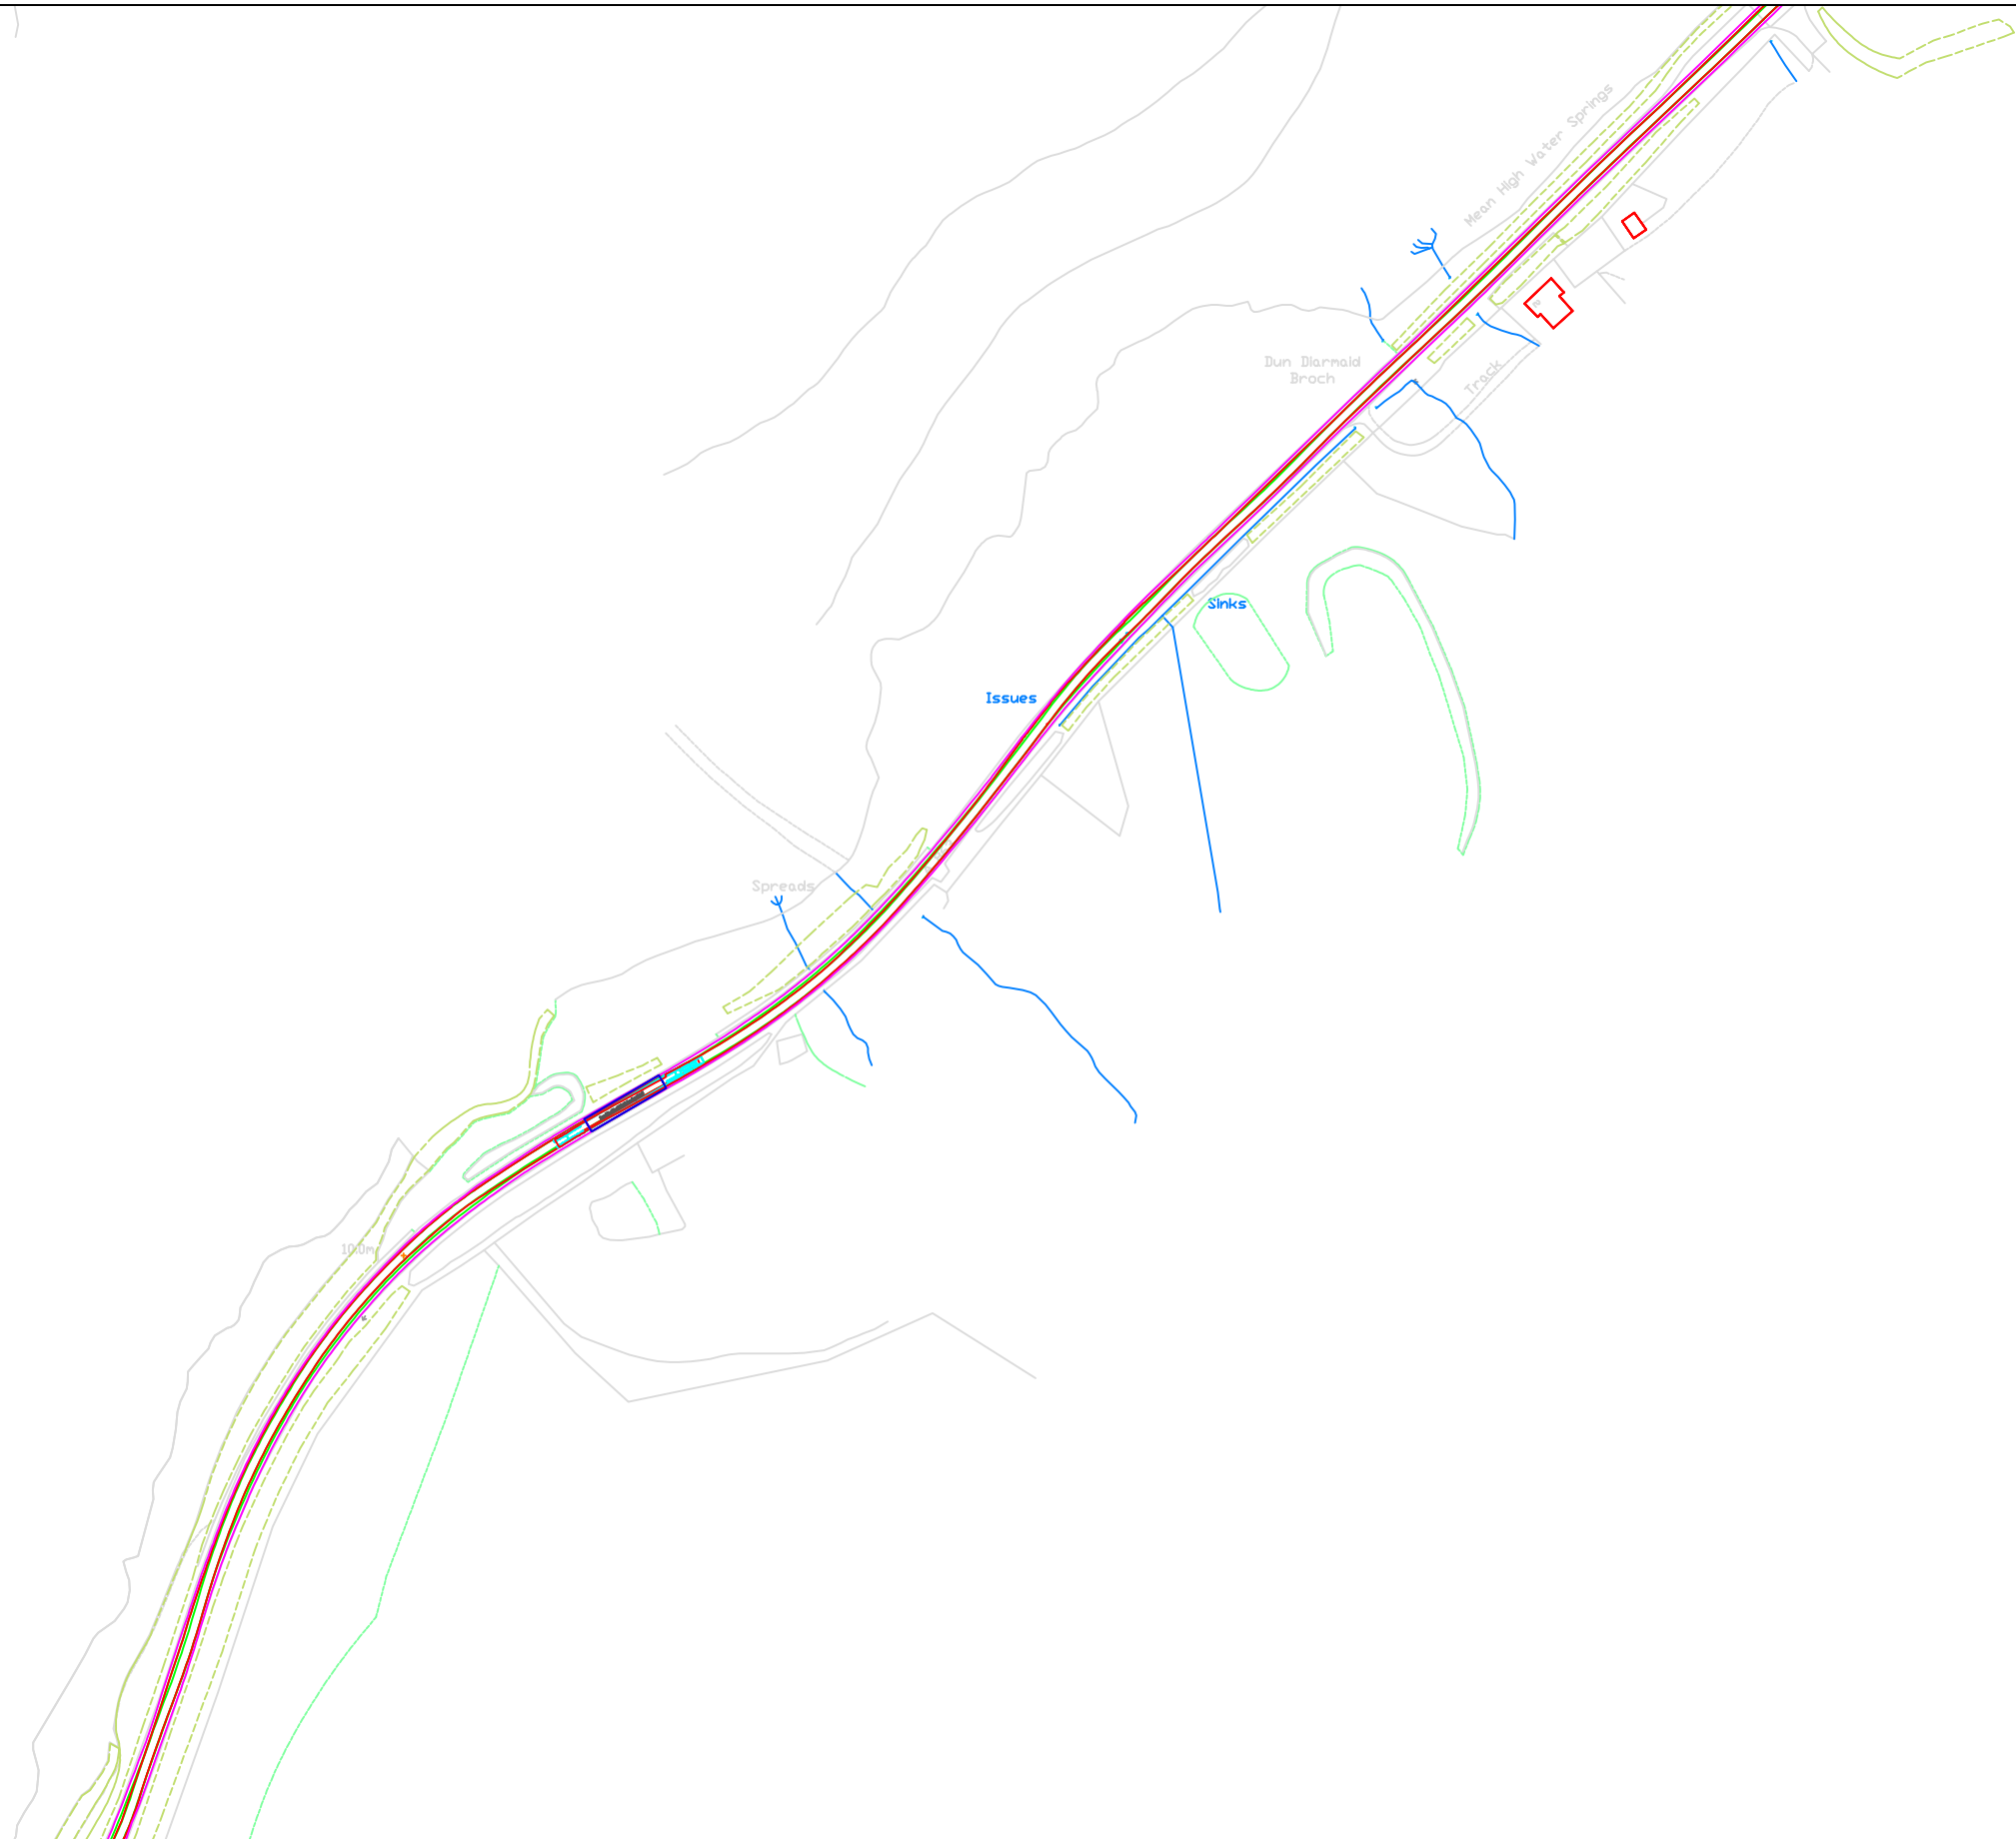

© Pell Frischmann


<b>Pell Frischmann</b> <small>93 GEORGE STREET, EDINBURGH, EH2 3ES</small> <small>Tel: +44 (0)131 240 1270</small> <small>Email: pfeedinburgh@pellfrischmann.com</small> <small>www.pellfrischmann.com</small>	Project	Ben Aketil Wind Farm	Drawn	GLJ	05/05/2022	Scale	1:2500 @ A3		
	Client	Falck Renewables UK Ltd.	Designed	GLJ	05/05/2022	File No.	220504 Ben Aketil Tracking.dwg		
<b>Key</b> <span style="color:red">—</span> Wheel SPA <span style="color:green">—</span> Body SPA <span style="color:magenta">—</span> Load SPA <span style="color:cyan">—</span> Indicative <span style="border:1px solid red; display:inline-block; width:10px; height:10px; transform: rotate(45deg);"></span> Over-run <span style="border:1px solid blue; display:inline-block; width:10px; height:10px; transform: rotate(45deg);"></span> Over-sail	Drawing Title	Siemens SG155 Blade & Tower	Checked	GB	05/05/2022	Drawing Status	Draft		
	SPA Location	A836 Coillore	Point of Interest	28		Drawing No.	SK19A	Notes:	Revision
							1. All mitigation is subject to confirmation through a test run. 2. This is not a construction drawing and is intended for illustration purposes only.		1



© Pell Frischmann

<b>Pell Frischmann</b> <small>93 GEORGE STREET, EDINBURGH, EH2 3ES</small> <small>Tel: +44 (0)131 240 1270</small> <small>Email: pfeinburgh@pellfrischmann.com</small> <small>www.pellfrischmann.com</small>	Project	Ben Aketil Wind Farm	Name	GLJ	Date	05/05/2022	Scale	1:2500 @ A3		
	Client	Falck Renewables UK Ltd.	Designed	GLJ	05/05/2022	File No.	220504 Ben Aketil Tracking.dwg			
<b>Key</b> <span style="color:red">—</span> Wheel SPA <span style="color:green">—</span> Body SPA <span style="color:magenta">—</span> Load SPA <span style="color:cyan">—</span> Indicative <span style="border: 1px solid red; display: inline-block; width: 10px; height: 10px; background: repeating-linear-gradient(45deg, transparent, transparent 2px, red 2px, red 4px);"></span> Over-run <span style="border: 1px solid blue; display: inline-block; width: 10px; height: 10px; background: repeating-linear-gradient(-45deg, transparent, transparent 2px, blue 2px, blue 4px);"></span> Over-sail	Drawing Title	Siemens SG155 Blade & Tower	Checked	GB	05/05/2022	Drawing Status	Draft			
	SPA Location	A836 Coillore	Point of Interest	28		Drawing No.	SK19B		Revision	1
			Notes:		1. All mitigation is subject to confirmation through a test run. 2. This is not a construction drawing and is intended for illustration purposes only.					

Blade

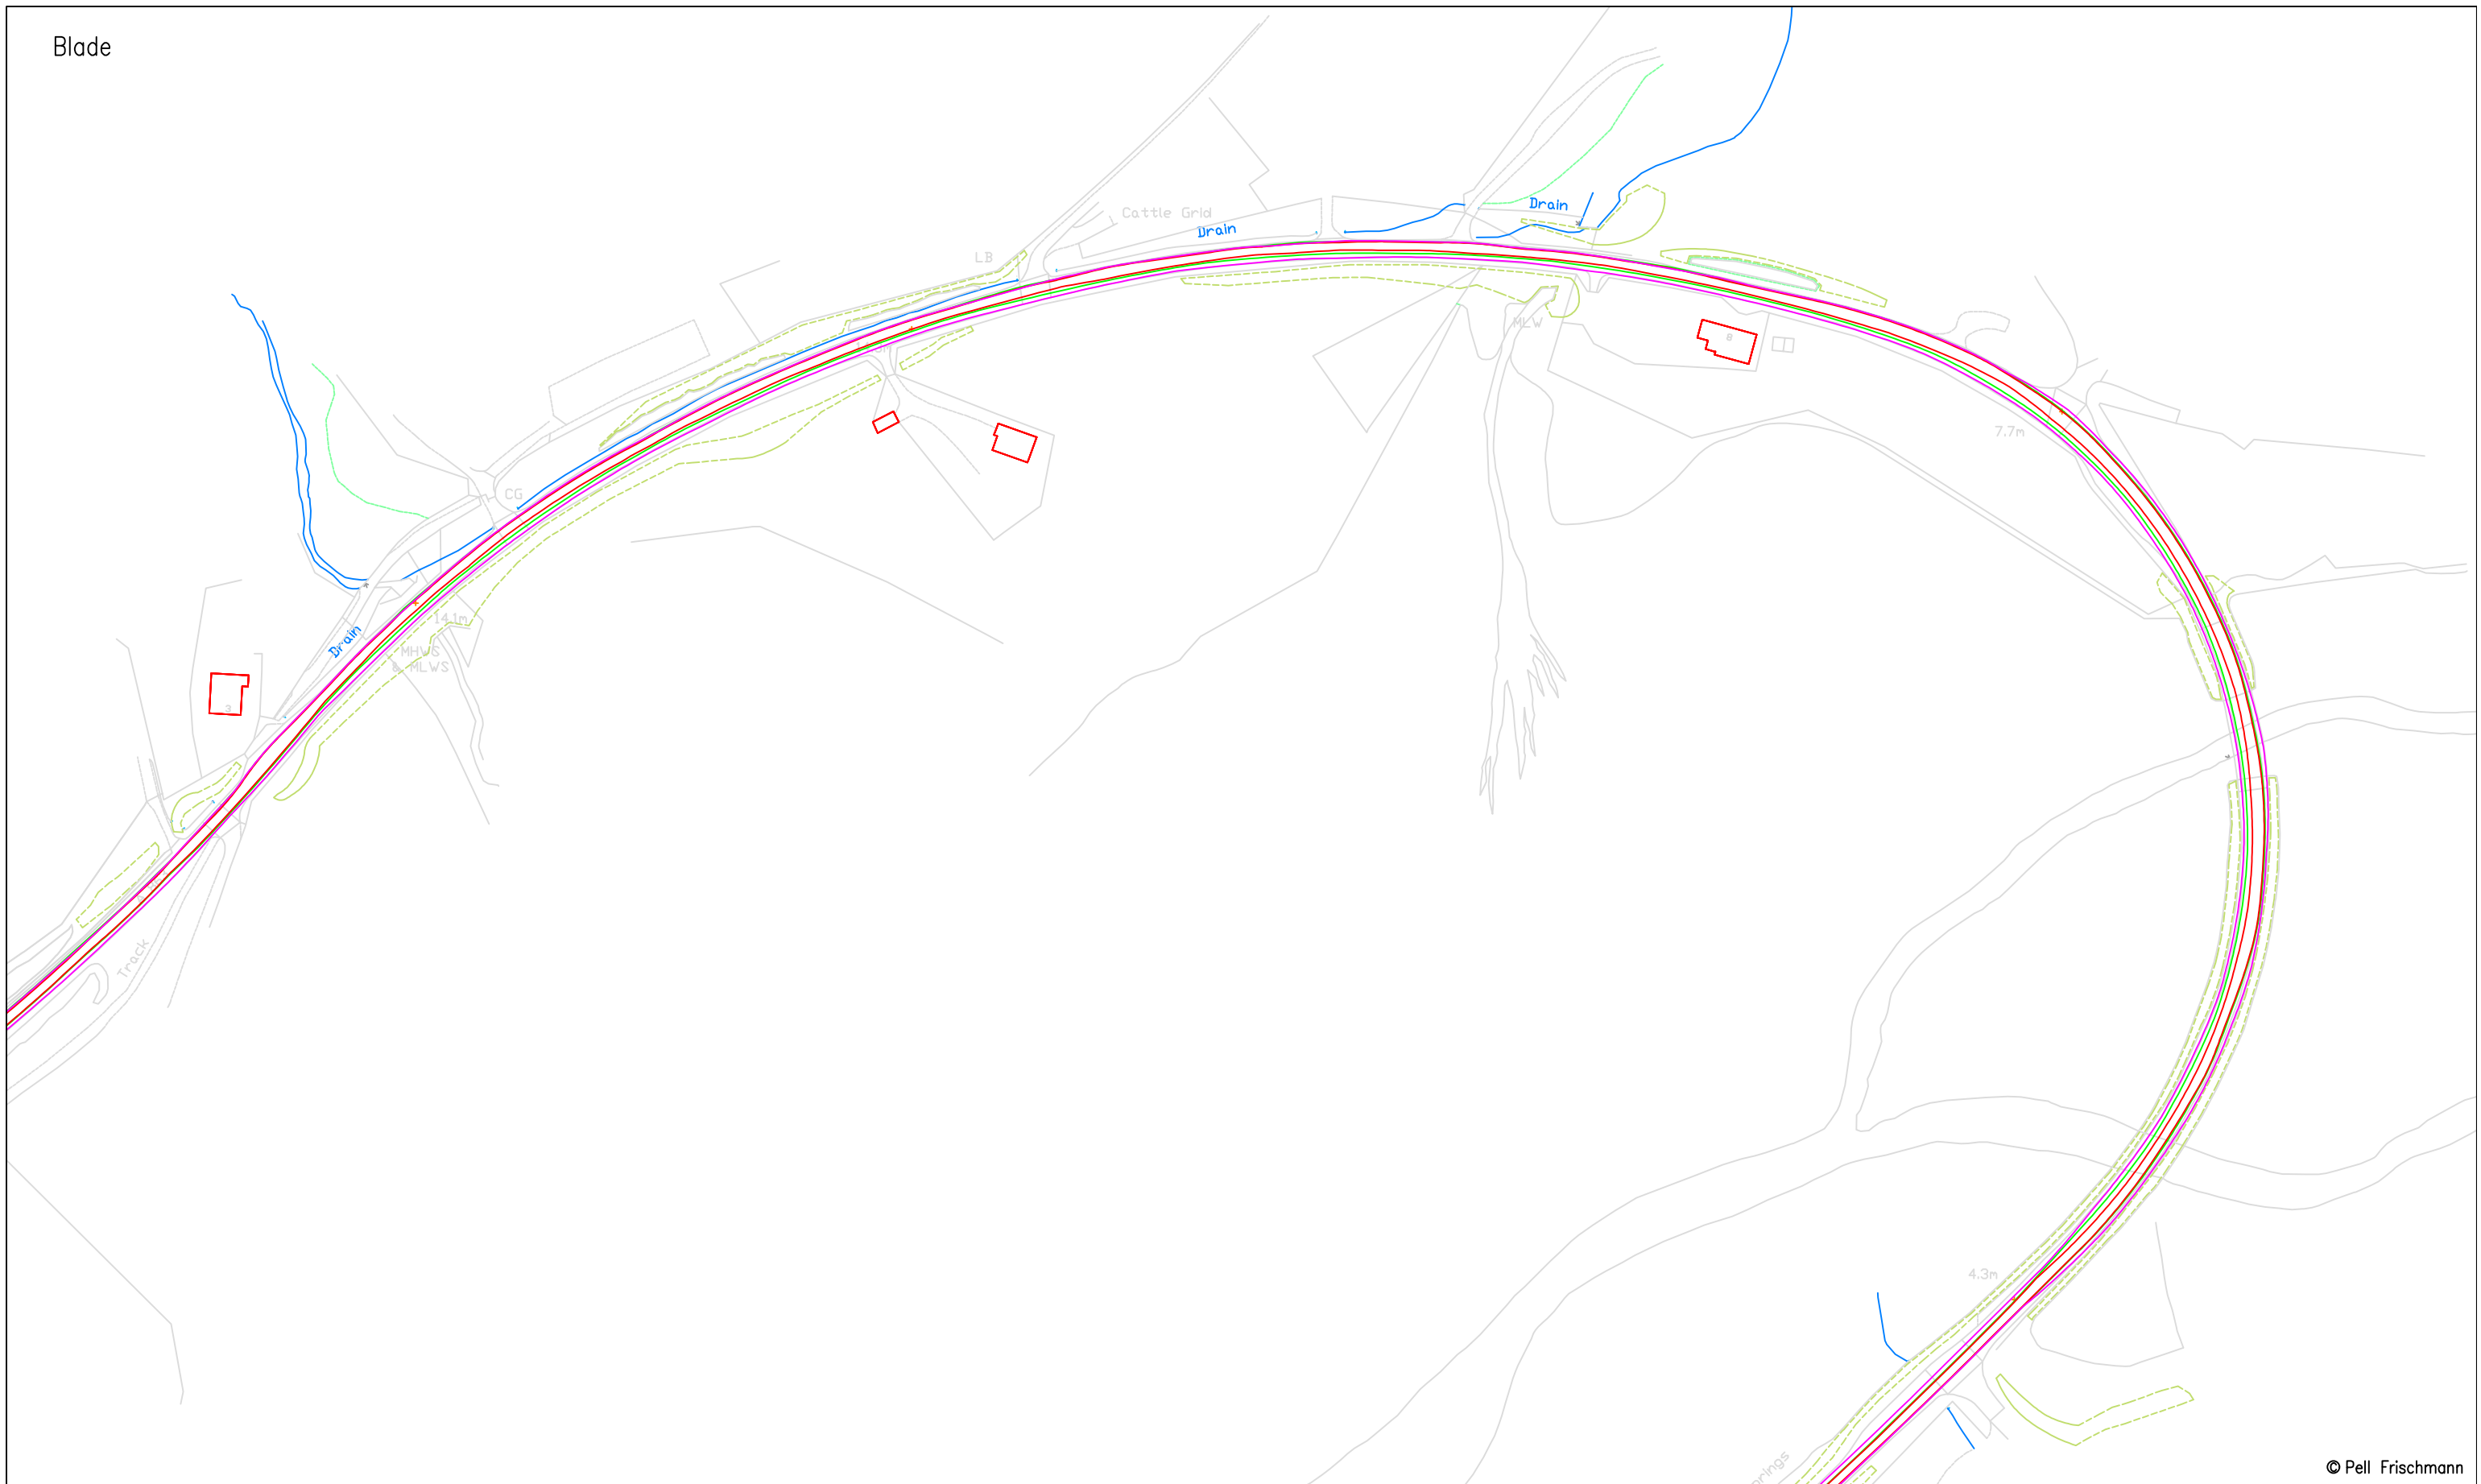

© Pell Frischmann

<b>Pell Frischmann</b> 93 GEORGE STREET, EDINBURGH, EH2 3ES Tel: +44 (0)131 240 1270 Email: pfeinburgh@pellfrischmann.com www.pellfrischmann.com	Project	Ben Aketil Wind Farm	Name	GLJ	Date	05/05/2022	Scale	1:2000 @ A3	
	Client	Falck Renewables UK Ltd.	Drawn	GLJ	Designed	GLJ	05/05/2022	File No.	220504 Ben Aketil Tracking.dwg
<b>Key</b> <span style="color:red">—</span> Wheel SPA <span style="color:green">—</span> Body SPA <span style="color:magenta">—</span> Load SPA <span style="color:cyan">—</span> Indicative <span style="border: 1px solid red; background: repeating-linear-gradient(45deg, transparent, transparent 2px, red 2px, red 4px); display: inline-block; width: 15px; height: 10px;"></span> Over-run <span style="border: 1px solid blue; background: repeating-linear-gradient(-45deg, transparent, transparent 2px, blue 2px, blue 4px); display: inline-block; width: 15px; height: 10px;"></span> Over-sail	Drawing Title	Siemens SG155 Blade & Tower	Checked	GB	05/05/2022	Drawing Status		Draft	
	SPA Location	A836 Amar River Causeway	Point of Interest	29		Drawing No.	SK20	Notes:	Revision
								1. All mitigation is subject to confirmation through a test run. 2. This is not a construction drawing and is intended for illustration purposes only.	1







© Pell Frischmann


**Pell Frischmann**  
 93 GEORGE STREET, EDINBURGH, EH2 3ES  
 Tel: +44 (0)131 240 1270  
 Email: pfeinburgh@pellfrischmann.com  
 www.pellfrischmann.com

Client: Falck Renewables UK Ltd.

Key  
 Wheel SPA (Red line)  
 Body SPA (Green line)  
 Load SPA (Purple line)  
 Indicative (Cyan line)  
 Over-run (Red hatched box)  
 Over-sail (Blue hatched box)

Project	Ben Aketil Wind Farm
Drawing Title	Siemens SG155 Blade & Tower
SPA Location	A836 Amar River Causeway

Drawn	GLJ	05/05/2022	Scale	1:2000 @ A3
Designed	GLJ	05/05/2022	File No.	220504 Ben Aketil Tracking.dwg
Checked	GB	05/05/2022	Drawing Status	Draft
Point of Interest	29		Drawing No.	SK20B
Notes:				Revision
1. All mitigation is subject to confirmation through a test run. 2. This is not a construction drawing and is intended for illustration purposes only.				1

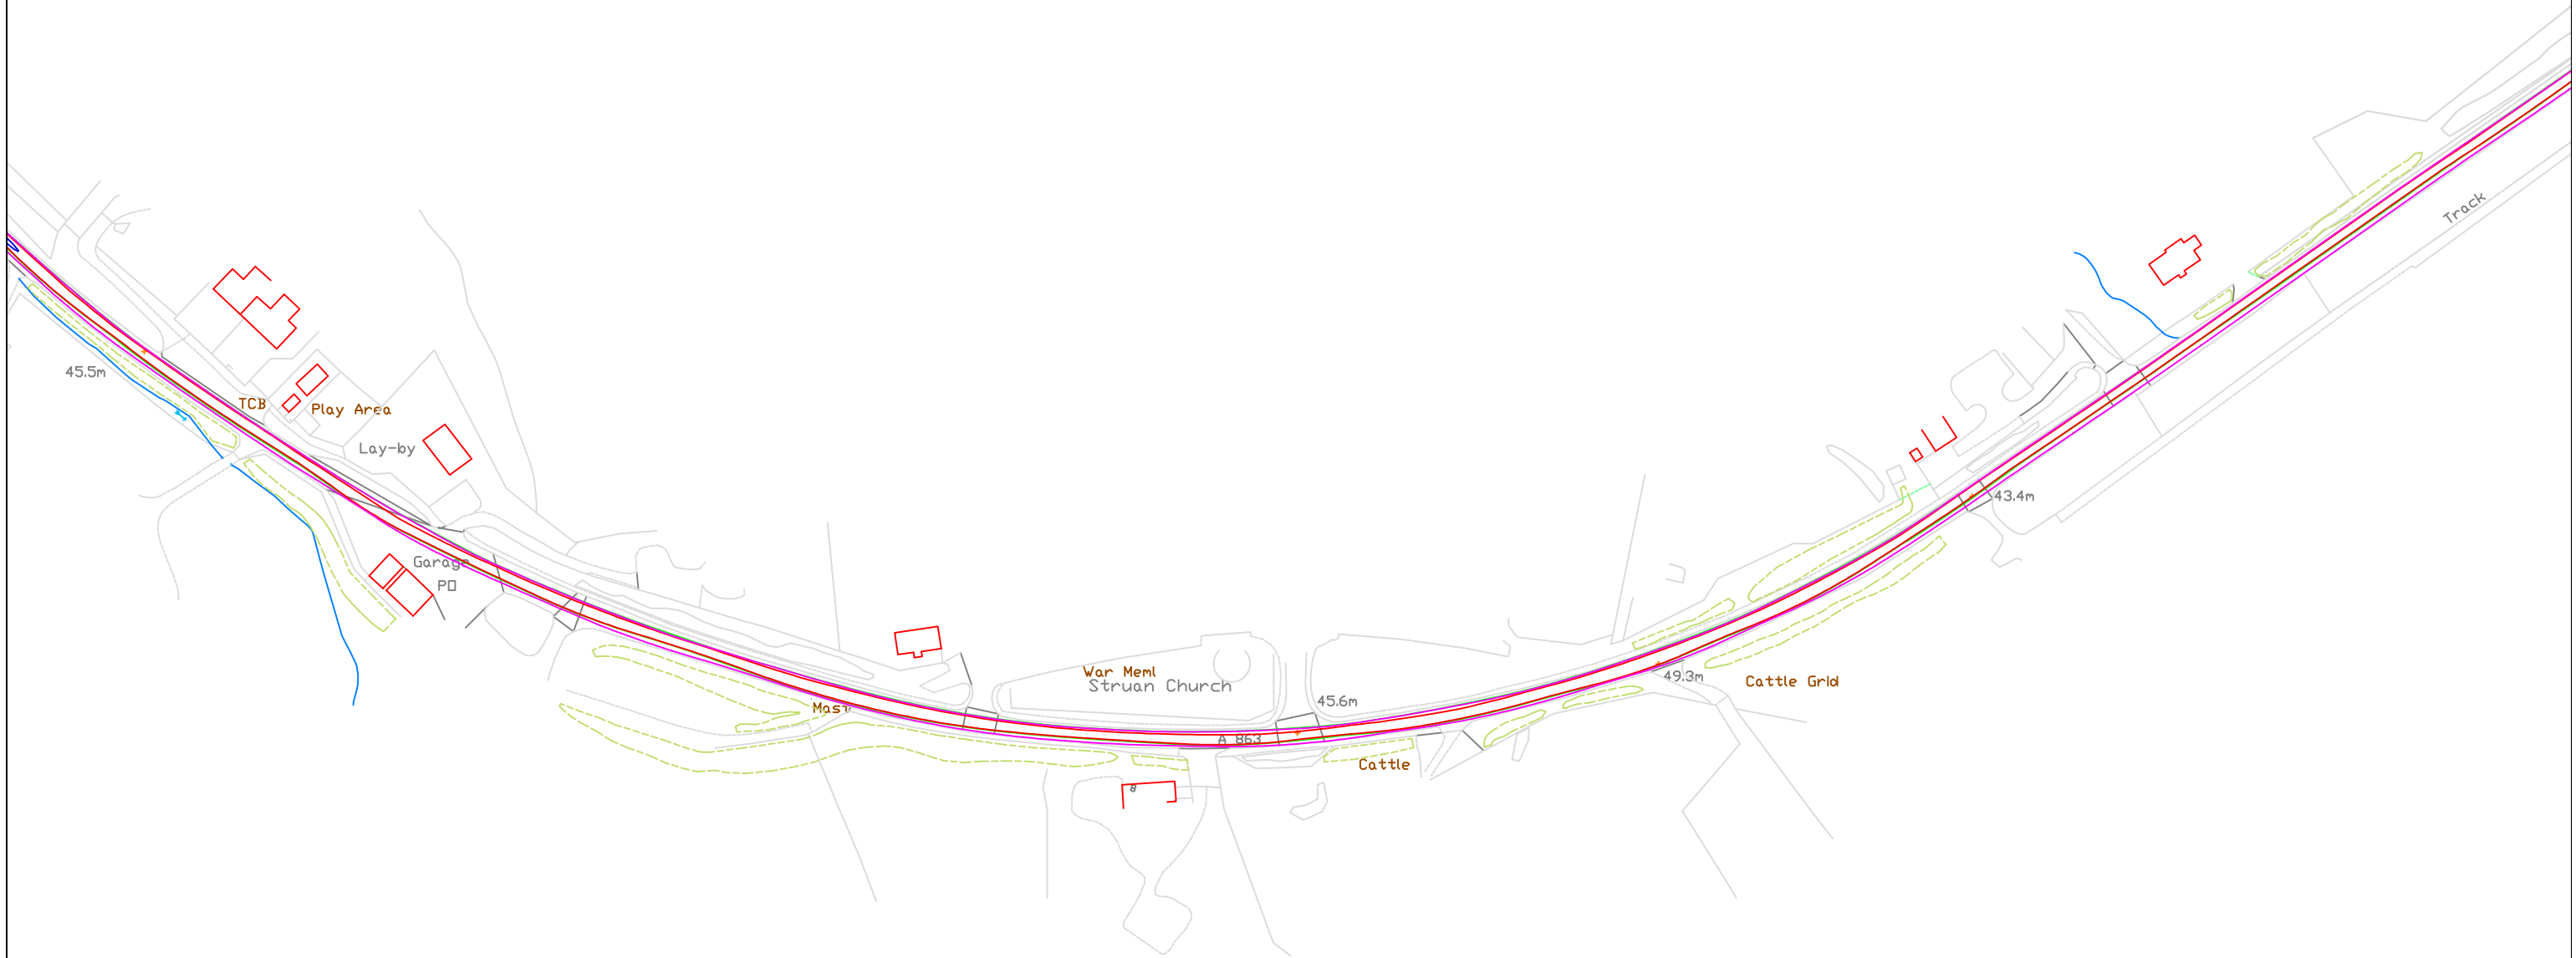

© Pell Frischmann


<b>Pell Frischmann</b> 93 GEORGE STREET, EDINBURGH, EH2 3ES Tel: +44 (0)131 240 1270 Email: pfeedinburgh@pellfrischmann.com www.pellfrischmann.com	Project	Ben Aketil Wind Farm	Drawn	GLJ	05/05/2022	Scale	1:2000 @ A3	
	Client	Falck Renewables UK Ltd.	Designed	GLJ	05/05/2022	File No.	220504 Ben Aketil Tracking.dwg	
<b>Key</b> Wheel SPA (Red line) Body SPA (Green line) Load SPA (Purple line) Indicative (Cyan line) Over-run (Red hatched box) Over-sail (Blue hatched box)	Drawing Title	Siemens SG155 Blade & Tower	Checked	GB	05/05/2022	Drawing Status	Draft	
	SPA Location	A836 An Sruthan	Point of Interest	30		Drawing No.	SK21	
							Notes:	Revision
						1. All mitigation is subject to confirmation through a test run. 2. This is not a construction drawing and is intended for illustration purposes only.	1	

Tower



© Pell Frischmann

<b>Pell Frischmann</b> 93 GEORGE STREET, EDINBURGH, EH2 3ES Tel: +44 (0)131 240 1270 Email: pfeinburgh@pellfrischmann.com www.pellfrischmann.com	Project	Ben Aketil Wind Farm	Name	GLJ	Date	05/05/2022	Scale	1:2000 @ A3	
	Client	Falck Renewables UK Ltd.	Designed	GLJ	05/05/2022	File No.	220504 Ben Aketil Tracking.dwg		
<b>Key</b> Wheel SPA Body SPA Load SPA Indicative Over-run Over-sail	Drawing Title	Siemens SG155 Blade & Tower	Checked	GB	05/05/2022	Drawing Status	Draft		
	SPA Location	A836 An Sruthan	Point of Interest	30		Drawing No.	SK21A	Notes:	Revision
							1. All mitigation is subject to confirmation through a test run. 2. This is not a construction drawing and is intended for illustration purposes only.		1

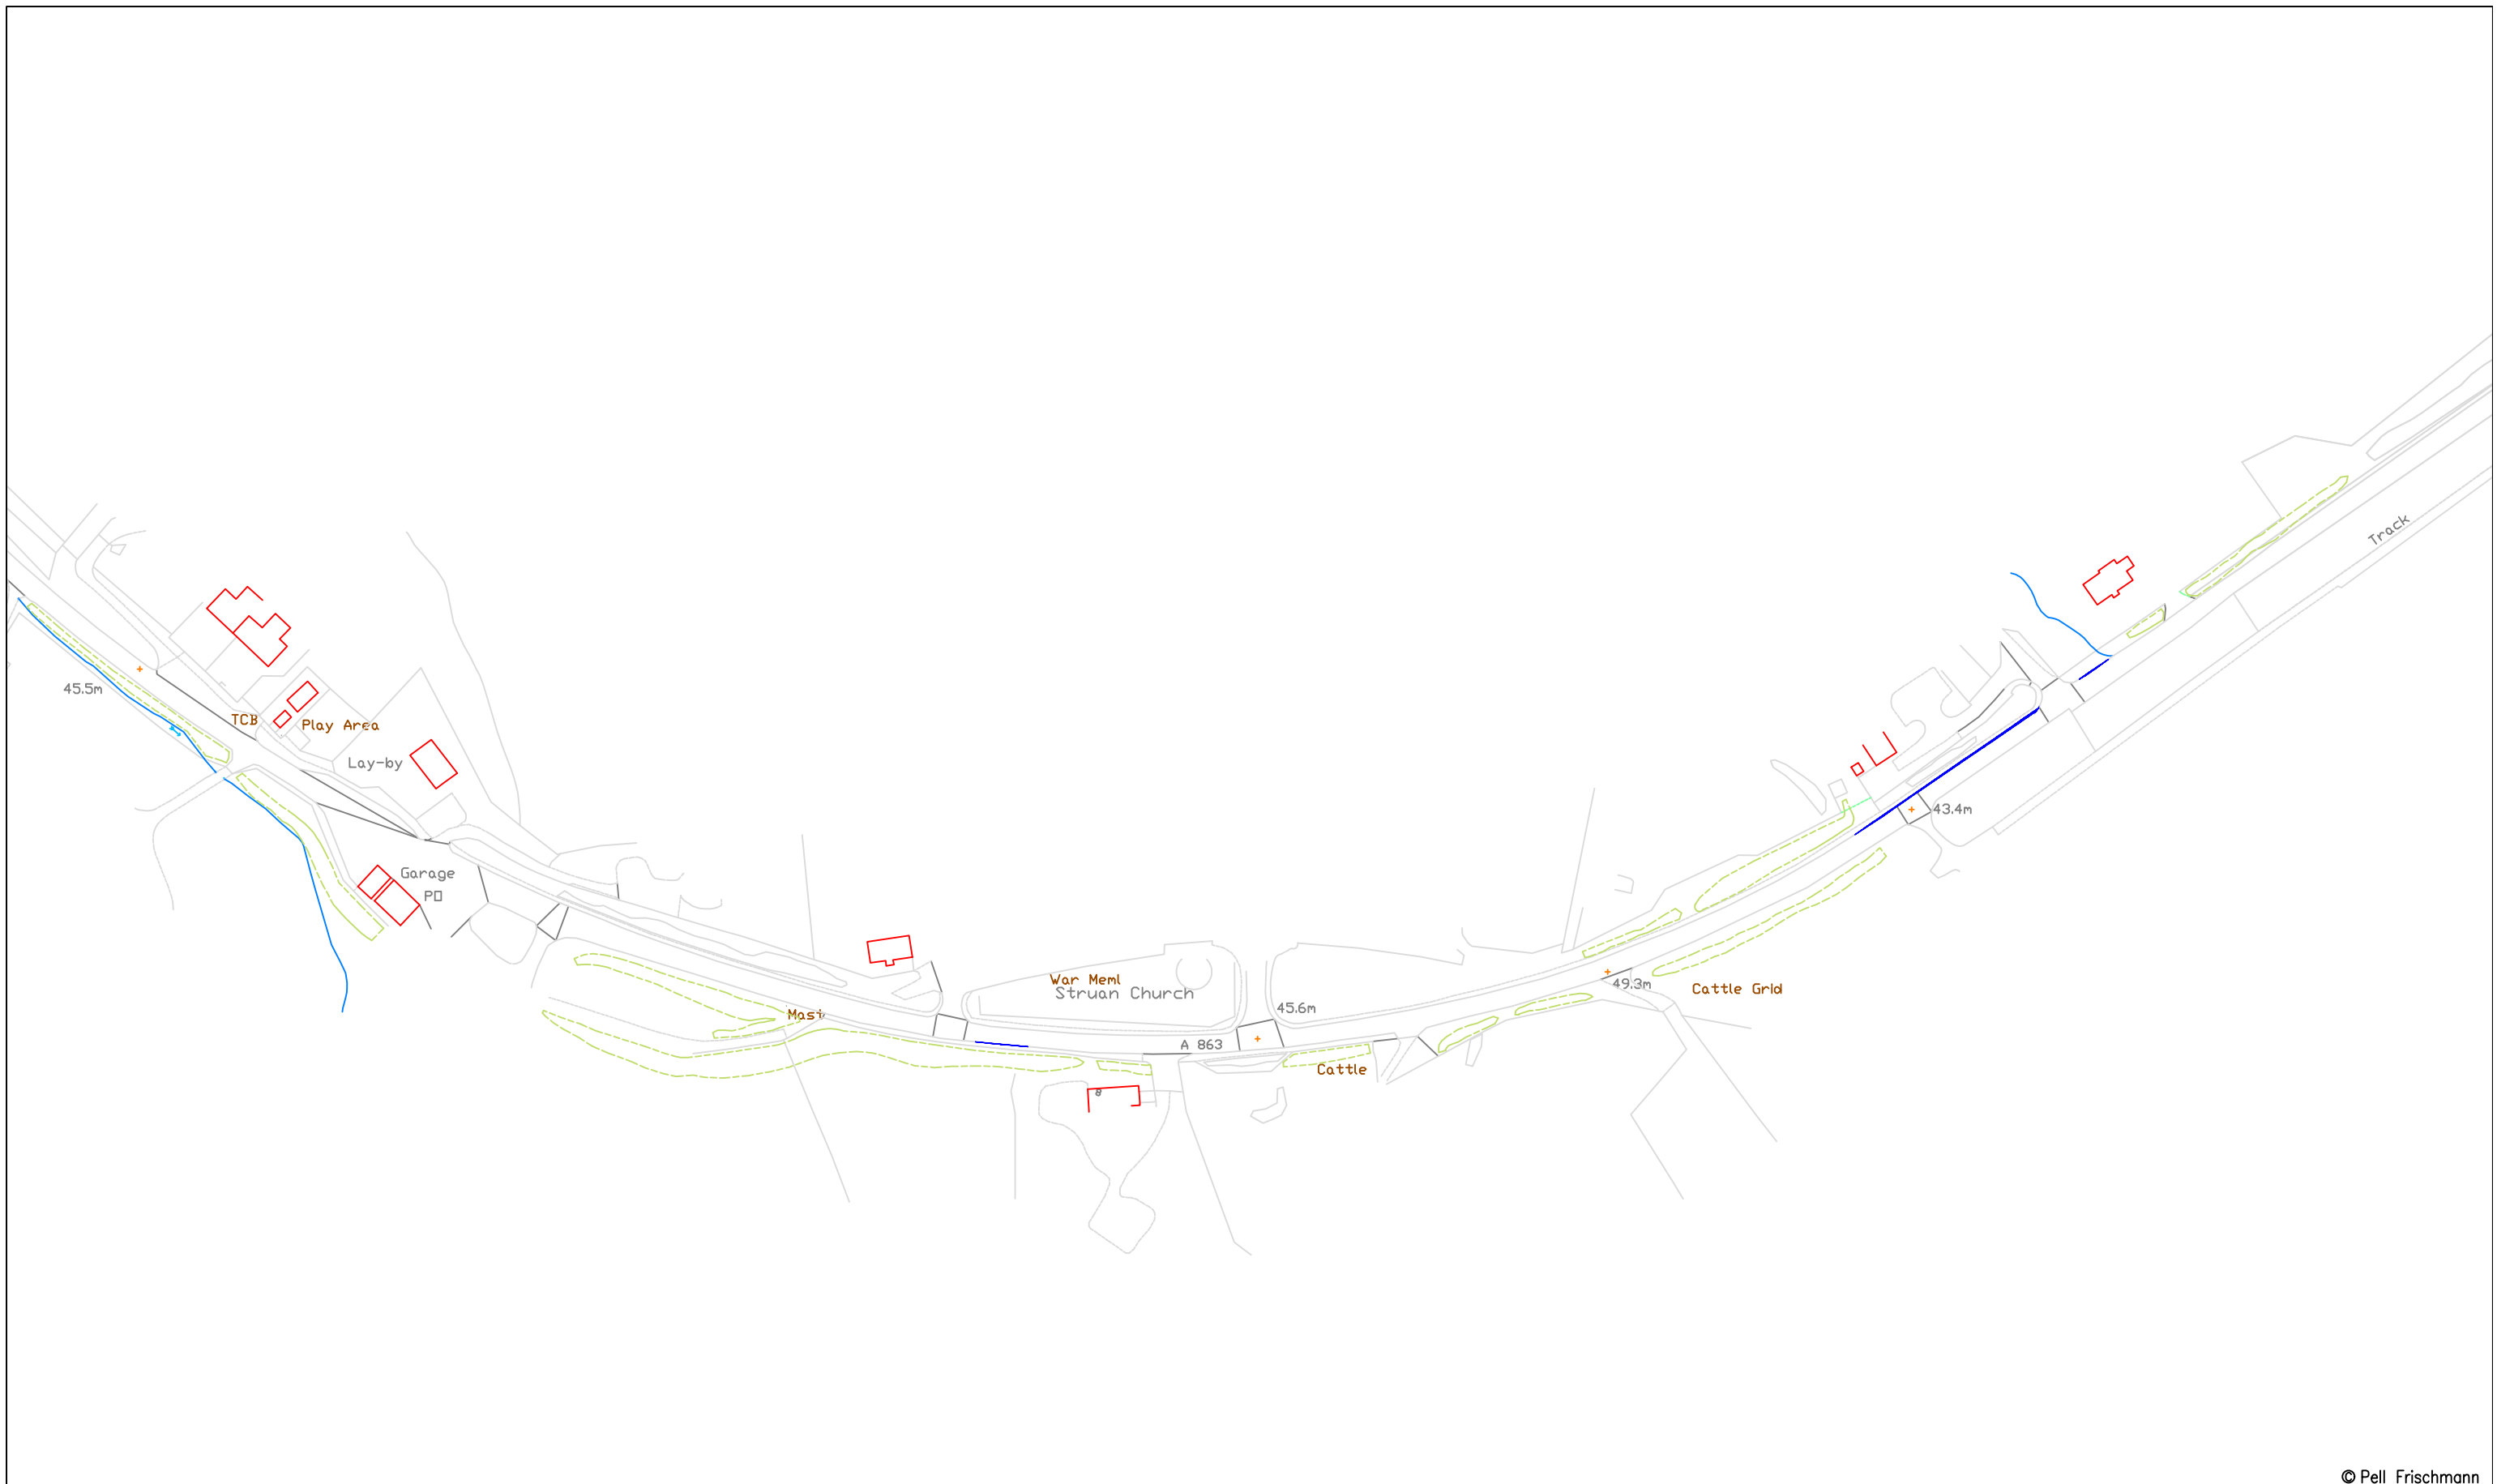

© Pell Frischmann

<b>Pell Frischmann</b> <small>93 GEORGE STREET, EDINBURGH, EH2 3ES</small> <small>Tel: +44 (0)131 240 1270</small> <small>Email: pfeinburgh@pellfrischmann.com</small> <small>www.pellfrischmann.com</small>	Project	Ben Aketil Wind Farm	Name	GLJ	Date	05/05/2022	Scale	1:2000 @ A3	
	Client	Falck Renewables UK Ltd.	Designed	GLJ	05/05/2022	File No.	220504 Ben Aketil Tracking.dwg		
<b>Key</b> Wheel SPA Body SPA Load SPA Indicative Over-run Over-sail	Drawing Title	Siemens SG155 Blade & Tower	Checked	GB	05/05/2022	Drawing Status	Draft		
	SPA Location	A836 An Sruthan	Point of Interest	30		Drawing No.	SK21B	Notes:	Revision
							1. All mitigation is subject to confirmation through a test run. 2. This is not a construction drawing and is intended for illustration purposes only.		1

Blade



© Pell Frischmann

<b>Pell Frischmann</b> <small>93 GEORGE STREET, EDINBURGH, EH2 3ES</small> <small>Tel: +44 (0)131 240 1270</small> <small>Email: pfeinburgh@pellfrischmann.com</small> <small>www.pellfrischmann.com</small>	Project	Ben Aketil Wind Farm		Name	GLJ	Date	05/05/2022	Scale	1:1500 @ A3	
	Client	Falck Renewables UK Ltd.		Designed	GLJ	05/05/2022	File No.	220504 Ben Aketil Tracking.dwg		
<b>Key</b> <span style="color:red">—</span> Wheel SPA <span style="color:green">—</span> Body SPA <span style="color:magenta">—</span> Load SPA <span style="color:cyan">—</span> Indicative <span style="border: 1px solid red; display: inline-block; width: 10px; height: 10px; transform: rotate(45deg);"></span> Over-run <span style="border: 1px solid blue; display: inline-block; width: 10px; height: 10px; transform: rotate(45deg);"></span> Over-sail	Drawing Title	Siemens SG155 Blade & Tower		Checked	GB	05/05/2022	Drawing Status	Draft		
	SPA Location	A836 Cnoc nam Braonan		Point of Interest	31		Drawing No.	SK22	Notes:	Revision
								1. All mitigation is subject to confirmation through a test run. 2. This is not a construction drawing and is intended for illustration purposes only.		1

Tower

GP

A 863

45.3m

© Pell Frischmann

**Pell Frischmann**

93 GEORGE STREET, EDINBURGH, EH2 3ES  
Tel: +44 (0)131 240 1270  
Email: pfeinburgh@pellfrischmann.com  
www.pellfrischmann.com

Project






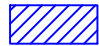
Ben Aketil Wind Farm

	Name	Date	Scale
Drawn	GLJ	05/05/2022	1:1500 @ A3
Designed	GLJ	05/05/2022	File No. 220504 Ben Aketil Tracking.dwg
Checked	GB	05/05/2022	Drawing Status
Point of Interest			Draft
Drawing No.			Revision
SK22A			1

Client Falck Renewables UK Ltd.

Drawing Title


Siemens SG155 Blade & Tower

Key						
	Wheel SPA	Body SPA	Load SPA	Indicative	Over-run	Over-sail

SPA Location

A836 Cnoc nam Braonan

Notes:  
1. All mitigation is subject to confirmation through a test run.  
2. This is not a construction drawing and is intended for illustration purposes only.

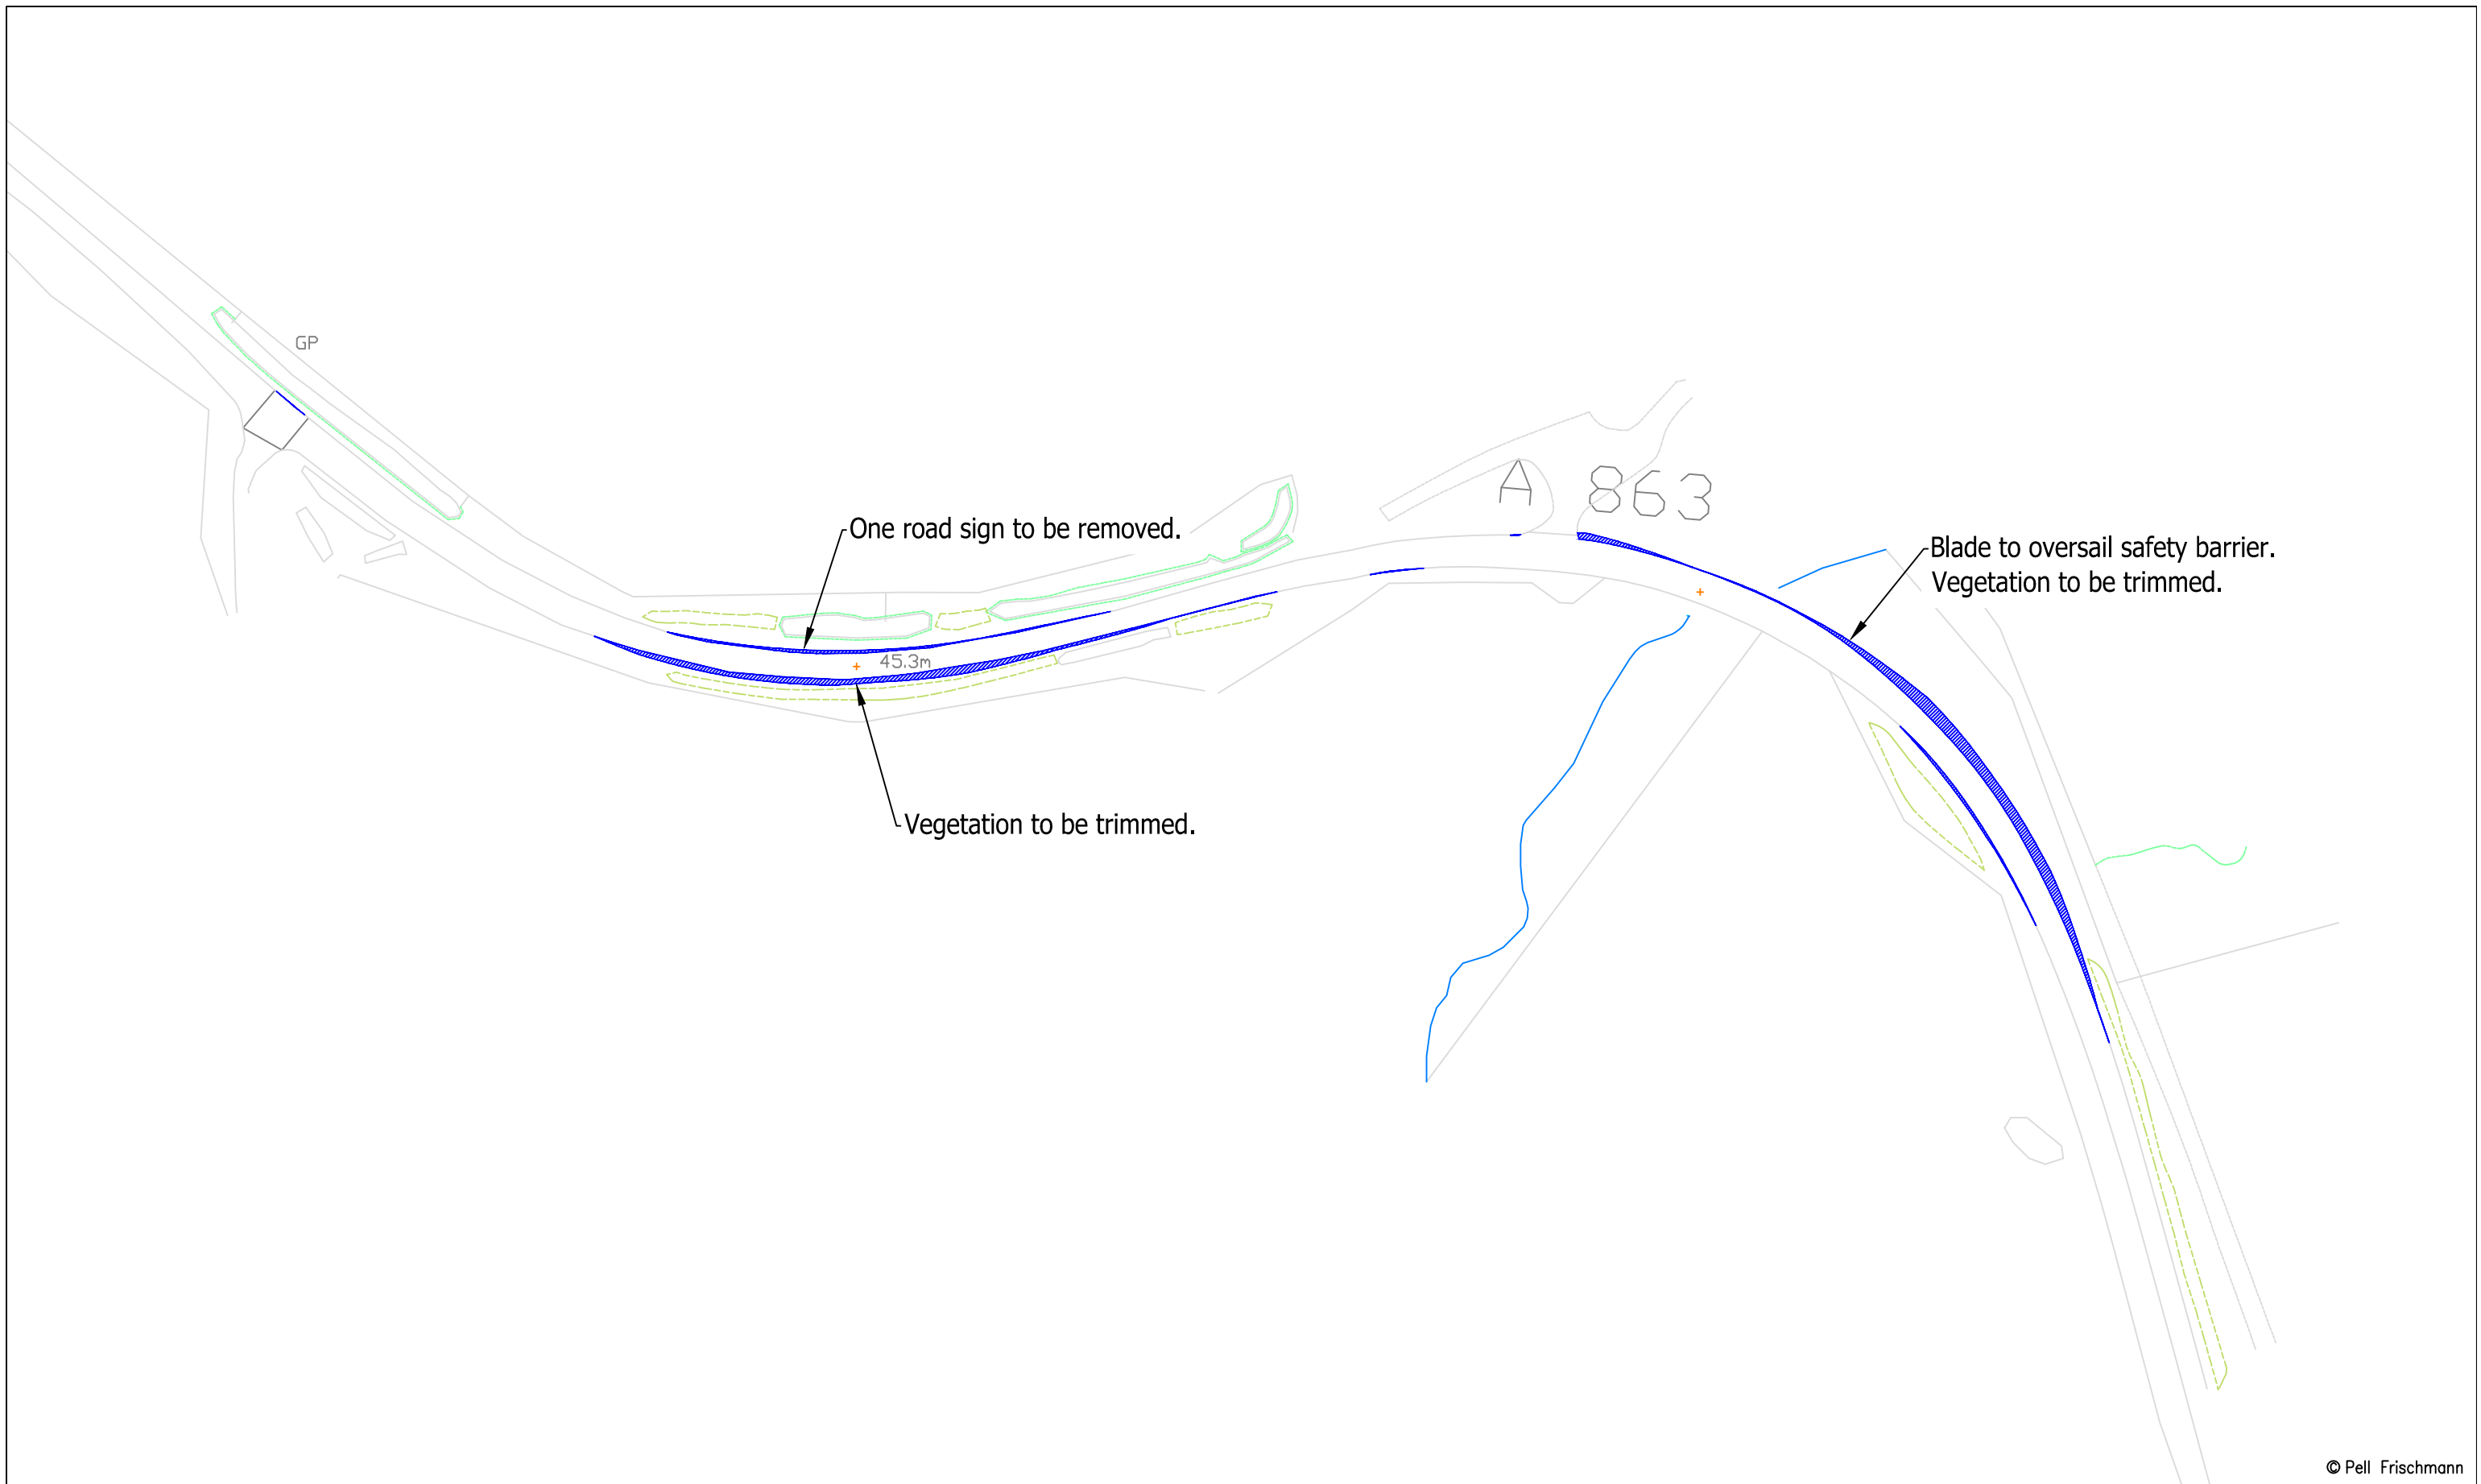

© Pell Frischmann

<b>Pell Frischmann</b> <small>93 GEORGE STREET, EDINBURGH, EH2 3ES</small> <small>Tel: +44 (0)131 240 1270</small> <small>Email: pfeinburgh@pellfrischmann.com</small> <small>www.pellfrischmann.com</small>	Project	Ben Aketil Wind Farm	Name	GLJ	Date	05/05/2022	Scale	1:1500 @ A3
	Client	Falck Renewables UK Ltd.	Drawing Title	Siemens SG155 Blade & Tower	Designed	GLJ	05/05/2022	File No.
<b>Key</b> <span style="color:red">—</span> Wheel SPA <span style="color:green">—</span> Body SPA <span style="color:magenta">—</span> Load SPA <span style="color:cyan">—</span> Indicative <span style="border:1px solid red; display:inline-block; width:10px; height:10px; background: repeating-linear-gradient(45deg, transparent, transparent 2px, red 2px, red 4px);"></span> Over-run <span style="border:1px solid blue; display:inline-block; width:10px; height:10px; background: repeating-linear-gradient(-45deg, transparent, transparent 2px, blue 2px, blue 4px);"></span> Over-sail	SPA Location	A836 Cnoc nam Braonan	Checked	GB	05/05/2022	Drawing Status	Draft	
				Point of Interest	31		Drawing No.	SK22B
						Notes:	1. All mitigation is subject to confirmation through a test run. 2. This is not a construction drawing and is intended for illustration purposes only.	
						Revision	1	



Blade

Shelters

Tower

Shelters

© Pell Frischmann

**Pell Frischmann**

93 GEORGE STREET, EDINBURGH, EH2 3ES

Tel: +44 (0)131 240 1270

Email: pfe@pellfrischmann.com  
www.pellfrischmann.com

Project






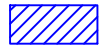
Ben Aketil Wind Farm

	Name	Date	Scale
Drawn	GLJ	05/05/2022	1:1250 @ A3
Designed	GLJ	05/05/2022	File No. 220504 Ben Aketil Tracking.dwg
Checked	GB	05/05/2022	
Point of Interest			Drawing Status
20			Draft
Drawing No.	Notes:		Revision
SK23	1. All mitigation is subject to confirmation through a test run. 2. This is not a construction drawing and is intended for illustration purposes only.		1

Client Falck Renewables UK Ltd.

Drawing Title


Siemens SG155 Blade & Tower

Key						
	Wheel SPA	Body SPA	Load SPA	Indicative	Over-run	Over-sail

SPA Location

A87 / A836 Sligachan Junction

# Shelters

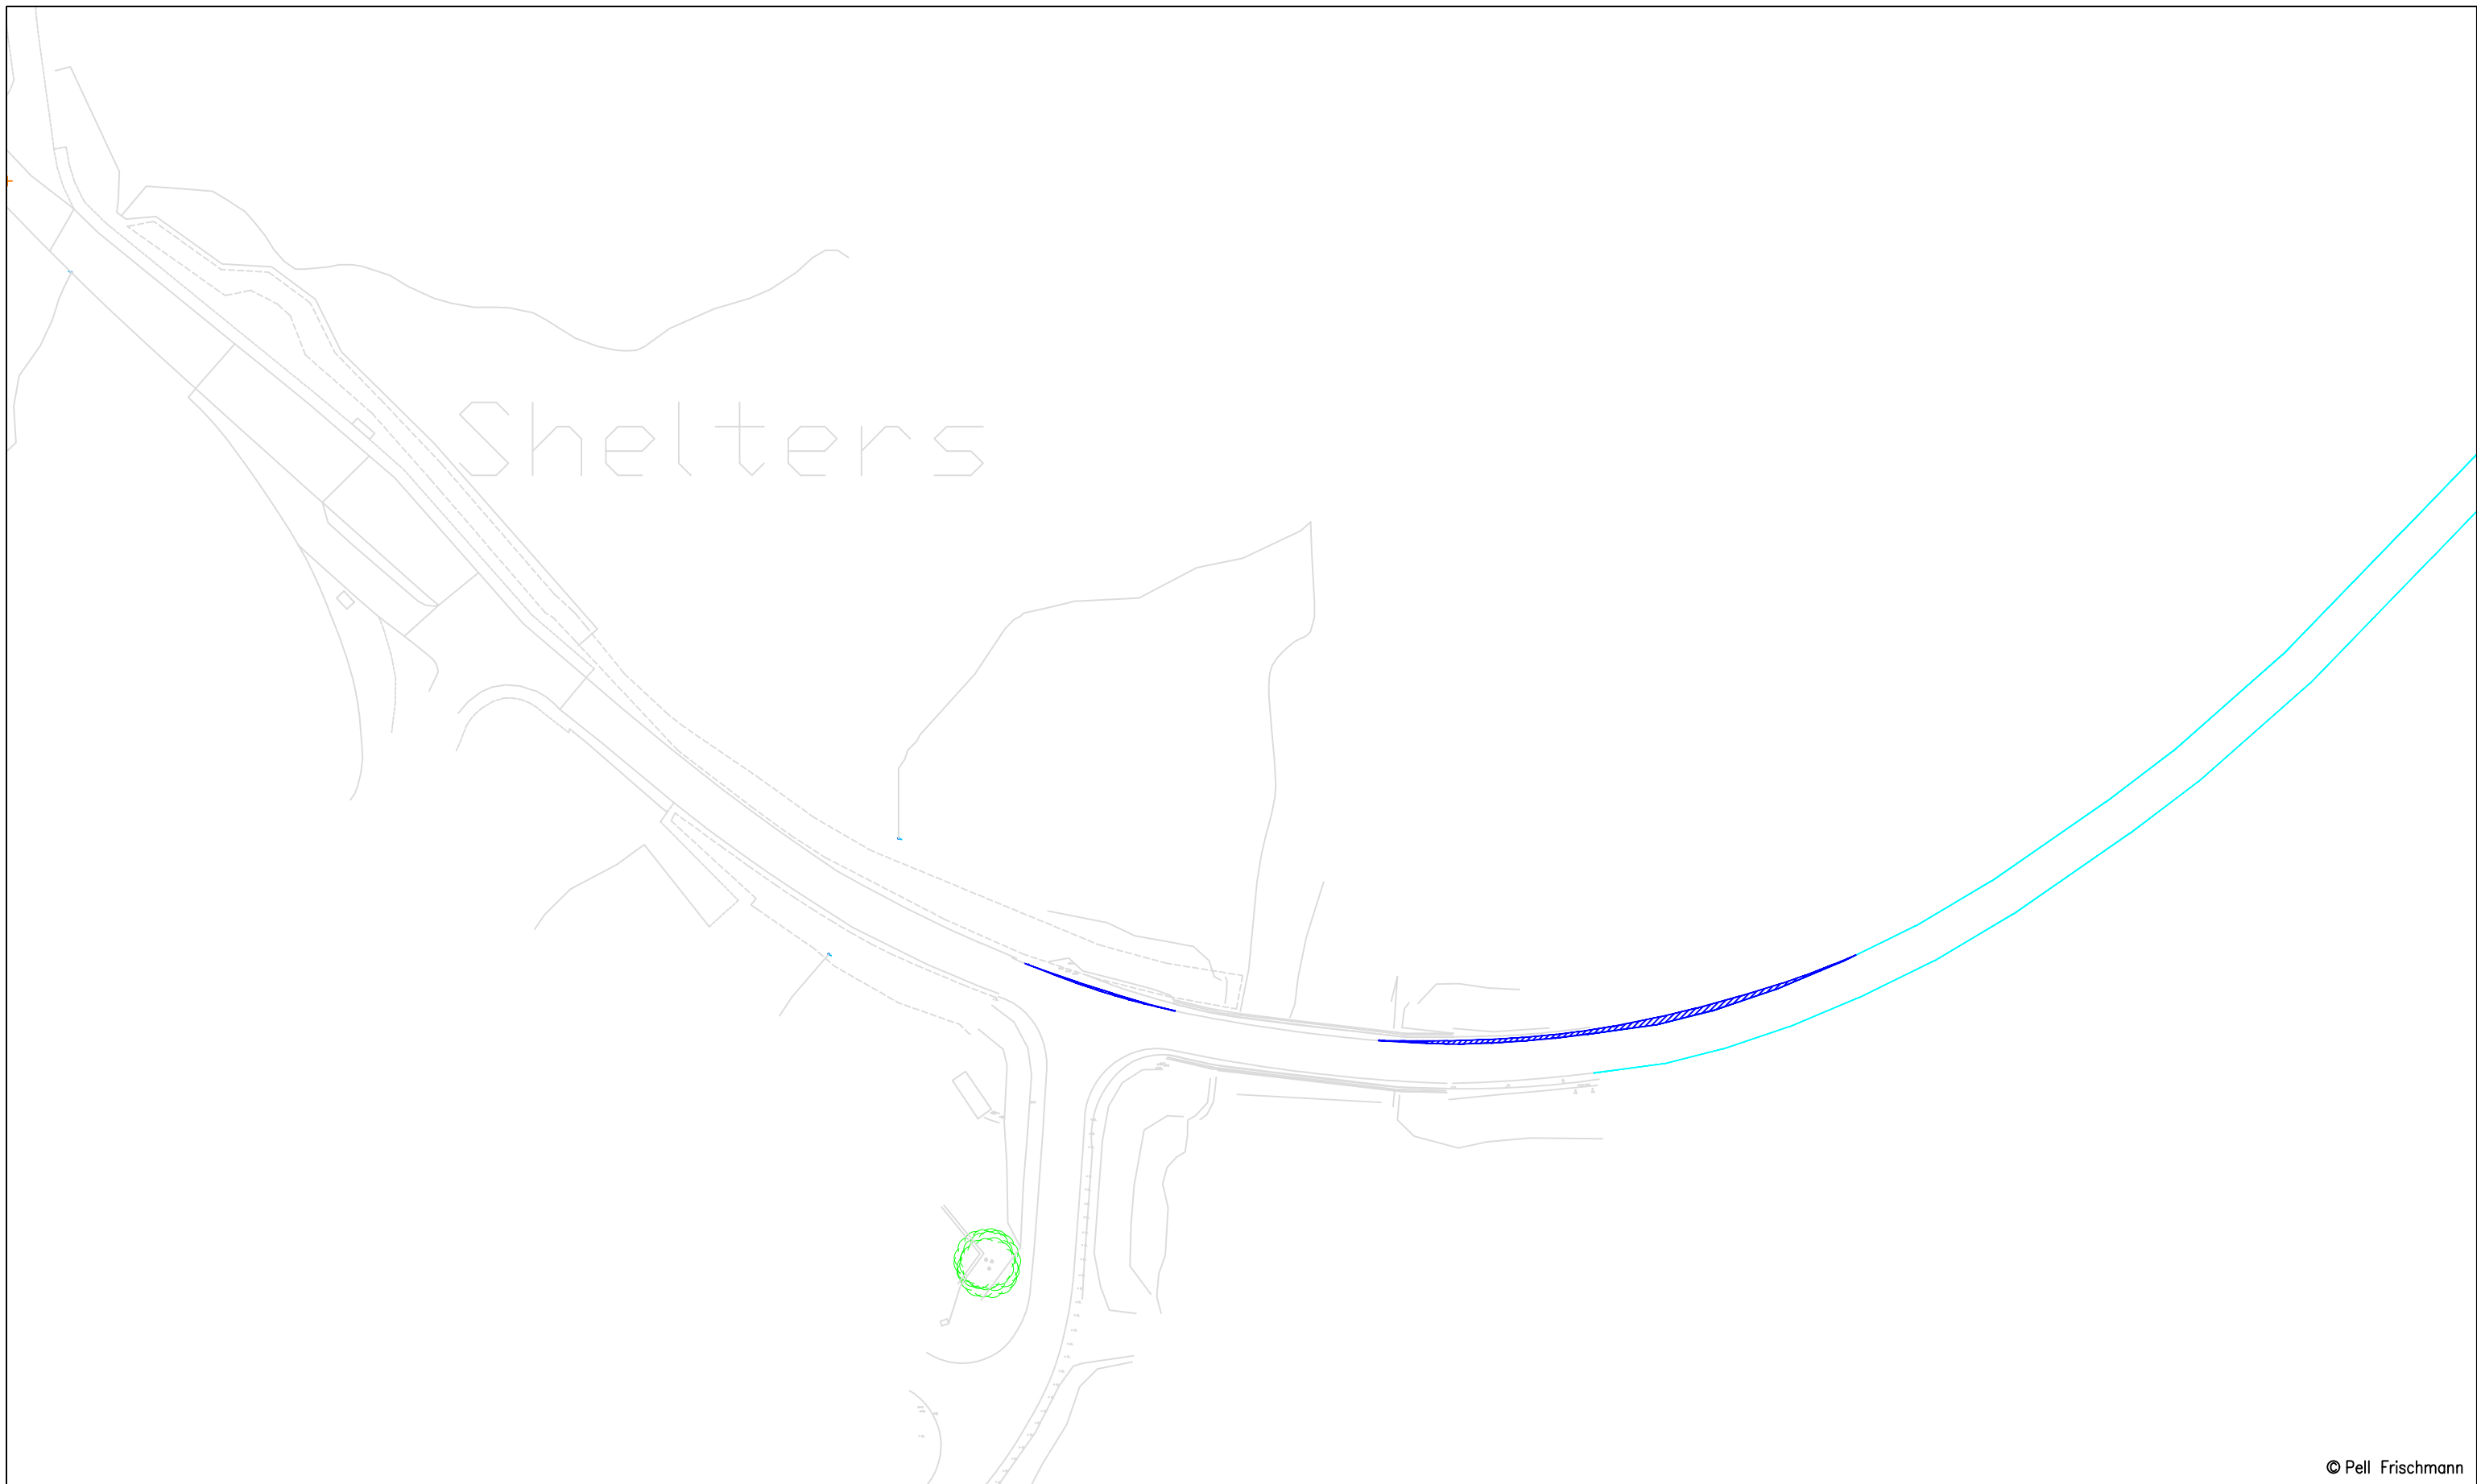

© Pell Frischmann

<b>Pell Frischmann</b> <small>93 GEORGE STREET, EDINBURGH, EH2 3ES</small> <small>Tel: +44 (0)131 240 1270</small> <small>Email: pfeinburgh@pellfrischmann.com</small> <small>www.pellfrischmann.com</small>	Project	Ben Aketil Wind Farm	<table border="1"> <tr> <td></td> <td>Name</td> <td>Date</td> <td>Scale</td> </tr> <tr> <td>Drawn</td> <td>GLJ</td> <td>05/05/2022</td> <td>1:1000 @ A3</td> </tr> <tr> <td>Designed</td> <td>GLJ</td> <td>05/05/2022</td> <td>File No. 220504 Ben Aketil Tracking.dwg</td> </tr> <tr> <td>Checked</td> <td>GB</td> <td>05/05/2022</td> <td>Drawing Status</td> </tr> <tr> <td colspan="2">Point of Interest</td> <td>20</td> <td>Draft</td> </tr> </table>		Name	Date	Scale	Drawn	GLJ	05/05/2022	1:1000 @ A3	Designed	GLJ	05/05/2022	File No. 220504 Ben Aketil Tracking.dwg	Checked	GB	05/05/2022	Drawing Status	Point of Interest		20	Draft
		Name	Date	Scale																			
Drawn	GLJ	05/05/2022	1:1000 @ A3																				
Designed	GLJ	05/05/2022	File No. 220504 Ben Aketil Tracking.dwg																				
Checked	GB	05/05/2022	Drawing Status																				
Point of Interest		20	Draft																				
Client	Drawing Title	Siemens SG155 Blade & Tower	<table border="1"> <tr> <td>Drawing No.</td> <td rowspan="2">Notes: 1. All mitigation is subject to confirmation through a test run. 2. This is not a construction drawing and is intended for illustration purposes only.</td> <td>Revision</td> </tr> <tr> <td>SK23A</td> <td>1</td> </tr> </table>	Drawing No.	Notes: 1. All mitigation is subject to confirmation through a test run. 2. This is not a construction drawing and is intended for illustration purposes only.	Revision	SK23A	1															
Drawing No.	Notes: 1. All mitigation is subject to confirmation through a test run. 2. This is not a construction drawing and is intended for illustration purposes only.	Revision																					
SK23A		1																					
<b>Key</b> Wheel SPA Body SPA Load SPA Indicative Over-run Over-sail	SPA Location	A87 / A836 Sligachan Junction																					

Blade

Tower



© Pell Frischmann

**Pell Frischmann**

93 GEORGE STREET, EDINBURGH, EH2 3ES  
Tel: +44 (0)131 240 1270  
Email: pfe@pellfrischmann.com  
www.pellfrischmann.com


Project

Ben Aketil Wind Farm

	Name	Date	Scale	1:2500 @ A3
Drawn	GLJ	05/05/2022	File No.	220504 Ben Aketil Tracking.dwg
Designed	GLJ	05/05/2022	Drawing Status	Draft
Checked	GB	05/05/2022	Point of Interest	34
Drawing No.	Notes:			Revision
SK24	1. All mitigation is subject to confirmation through a test run. 2. This is not a construction drawing and is intended for illustration purposes only.			1



Client	Falck Renewables UK Ltd.
Key	Wheel SPA    Body SPA    Load SPA    Indicative    Over-run    Over-sail

Drawing Title	Siemens SG155 Blade & Tower
SPA Location	A87 north of Sligachan

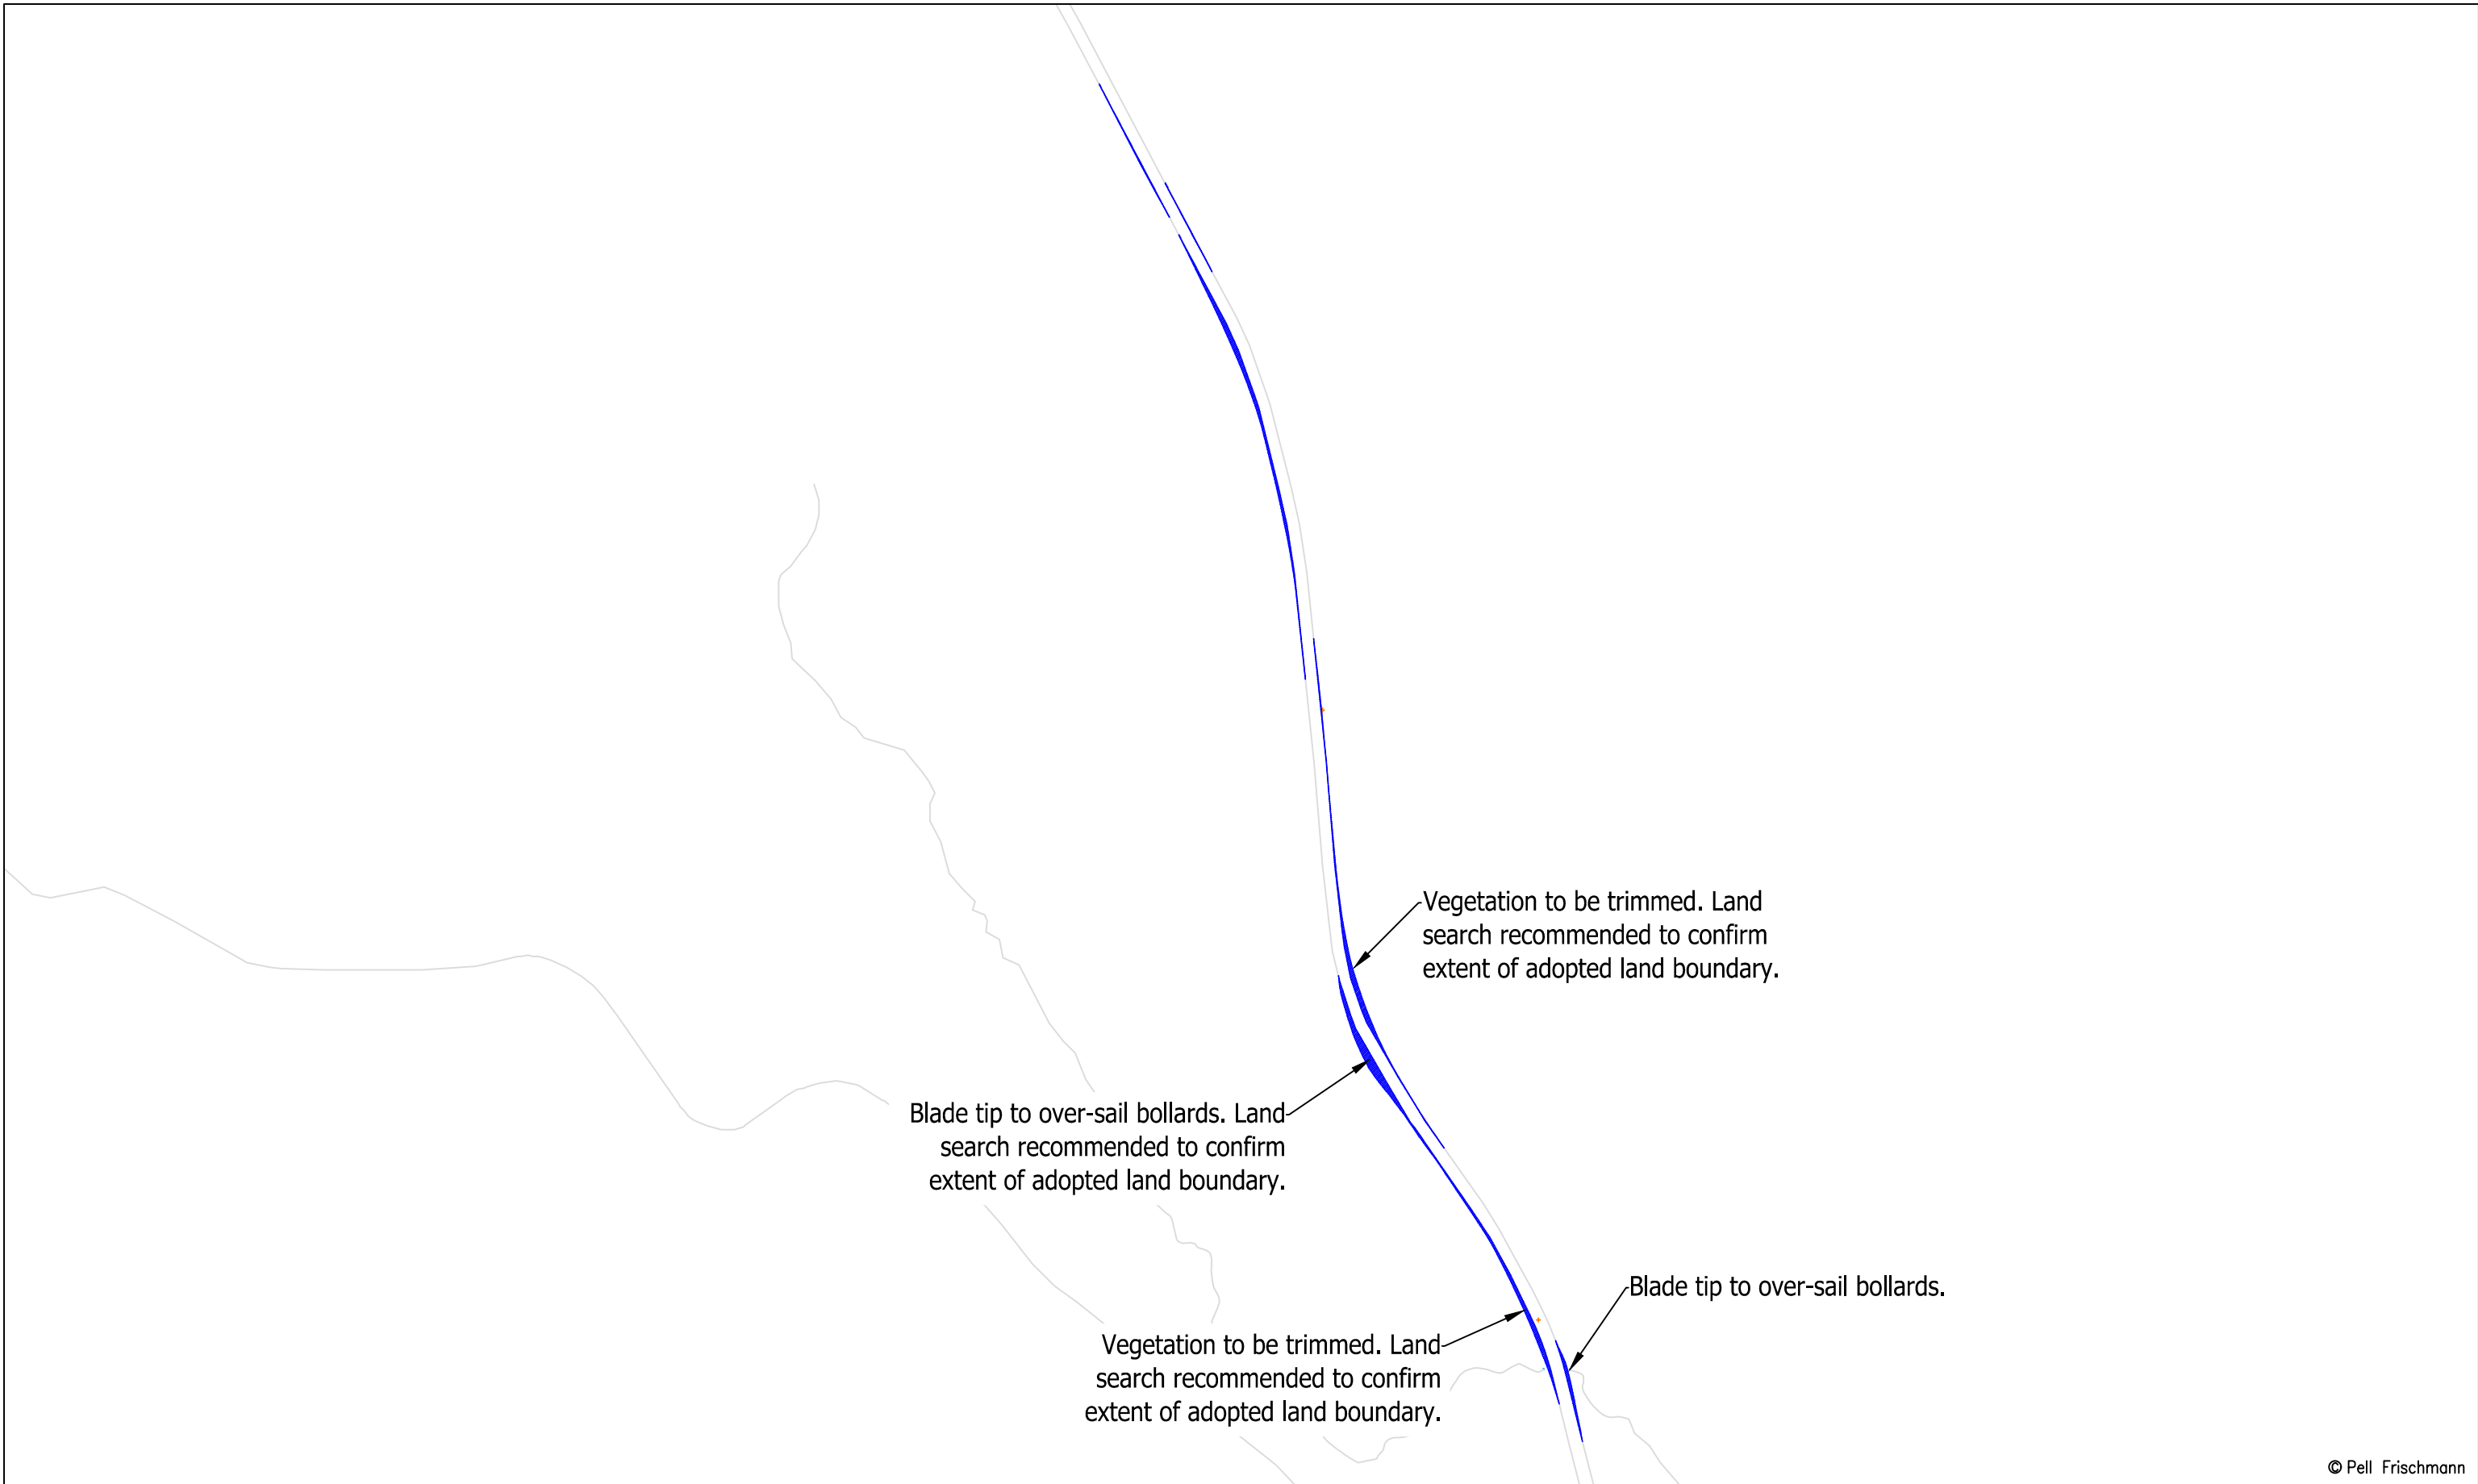


© Pell Frischmann

<b>Pell Frischmann</b> <small>93 GEORGE STREET, EDINBURGH, EH2 3ES</small> <small>Tel: +44 (0)131 240 1270</small> <small>Email: pfeinburgh@pellfrischmann.com</small> <small>www.pellfrischmann.com</small>	Project	Ben Aketil Wind Farm	Name	GLJ	Date	05/05/2022	Scale	1:2500 @ A3
	Client	Falck Renewables UK Ltd.	Designed	GLJ	05/05/2022	File No.	220504 Ben Aketil Tracking.dwg	
<b>Key</b> <span style="color:red">—</span> Wheel SPA <span style="color:green">—</span> Body SPA <span style="color:magenta">—</span> Load SPA <span style="color:cyan">—</span> Indicative <span style="border: 1px solid red; display: inline-block; width: 10px; height: 10px; transform: rotate(45deg);"></span> Over-run <span style="border: 1px solid blue; display: inline-block; width: 10px; height: 10px; transform: rotate(45deg);"></span> Over-sail	Drawing Title	Siemens SG155 Blade & Tower	Checked	GB	05/05/2022	Drawing Status	Draft	
	SPA Location	A87 north of Sligachan	Point of Interest	34		Drawing No.	SK24A	Notes:
							1. All mitigation is subject to confirmation through a test run. 2. This is not a construction drawing and is intended for illustration purposes only.	1

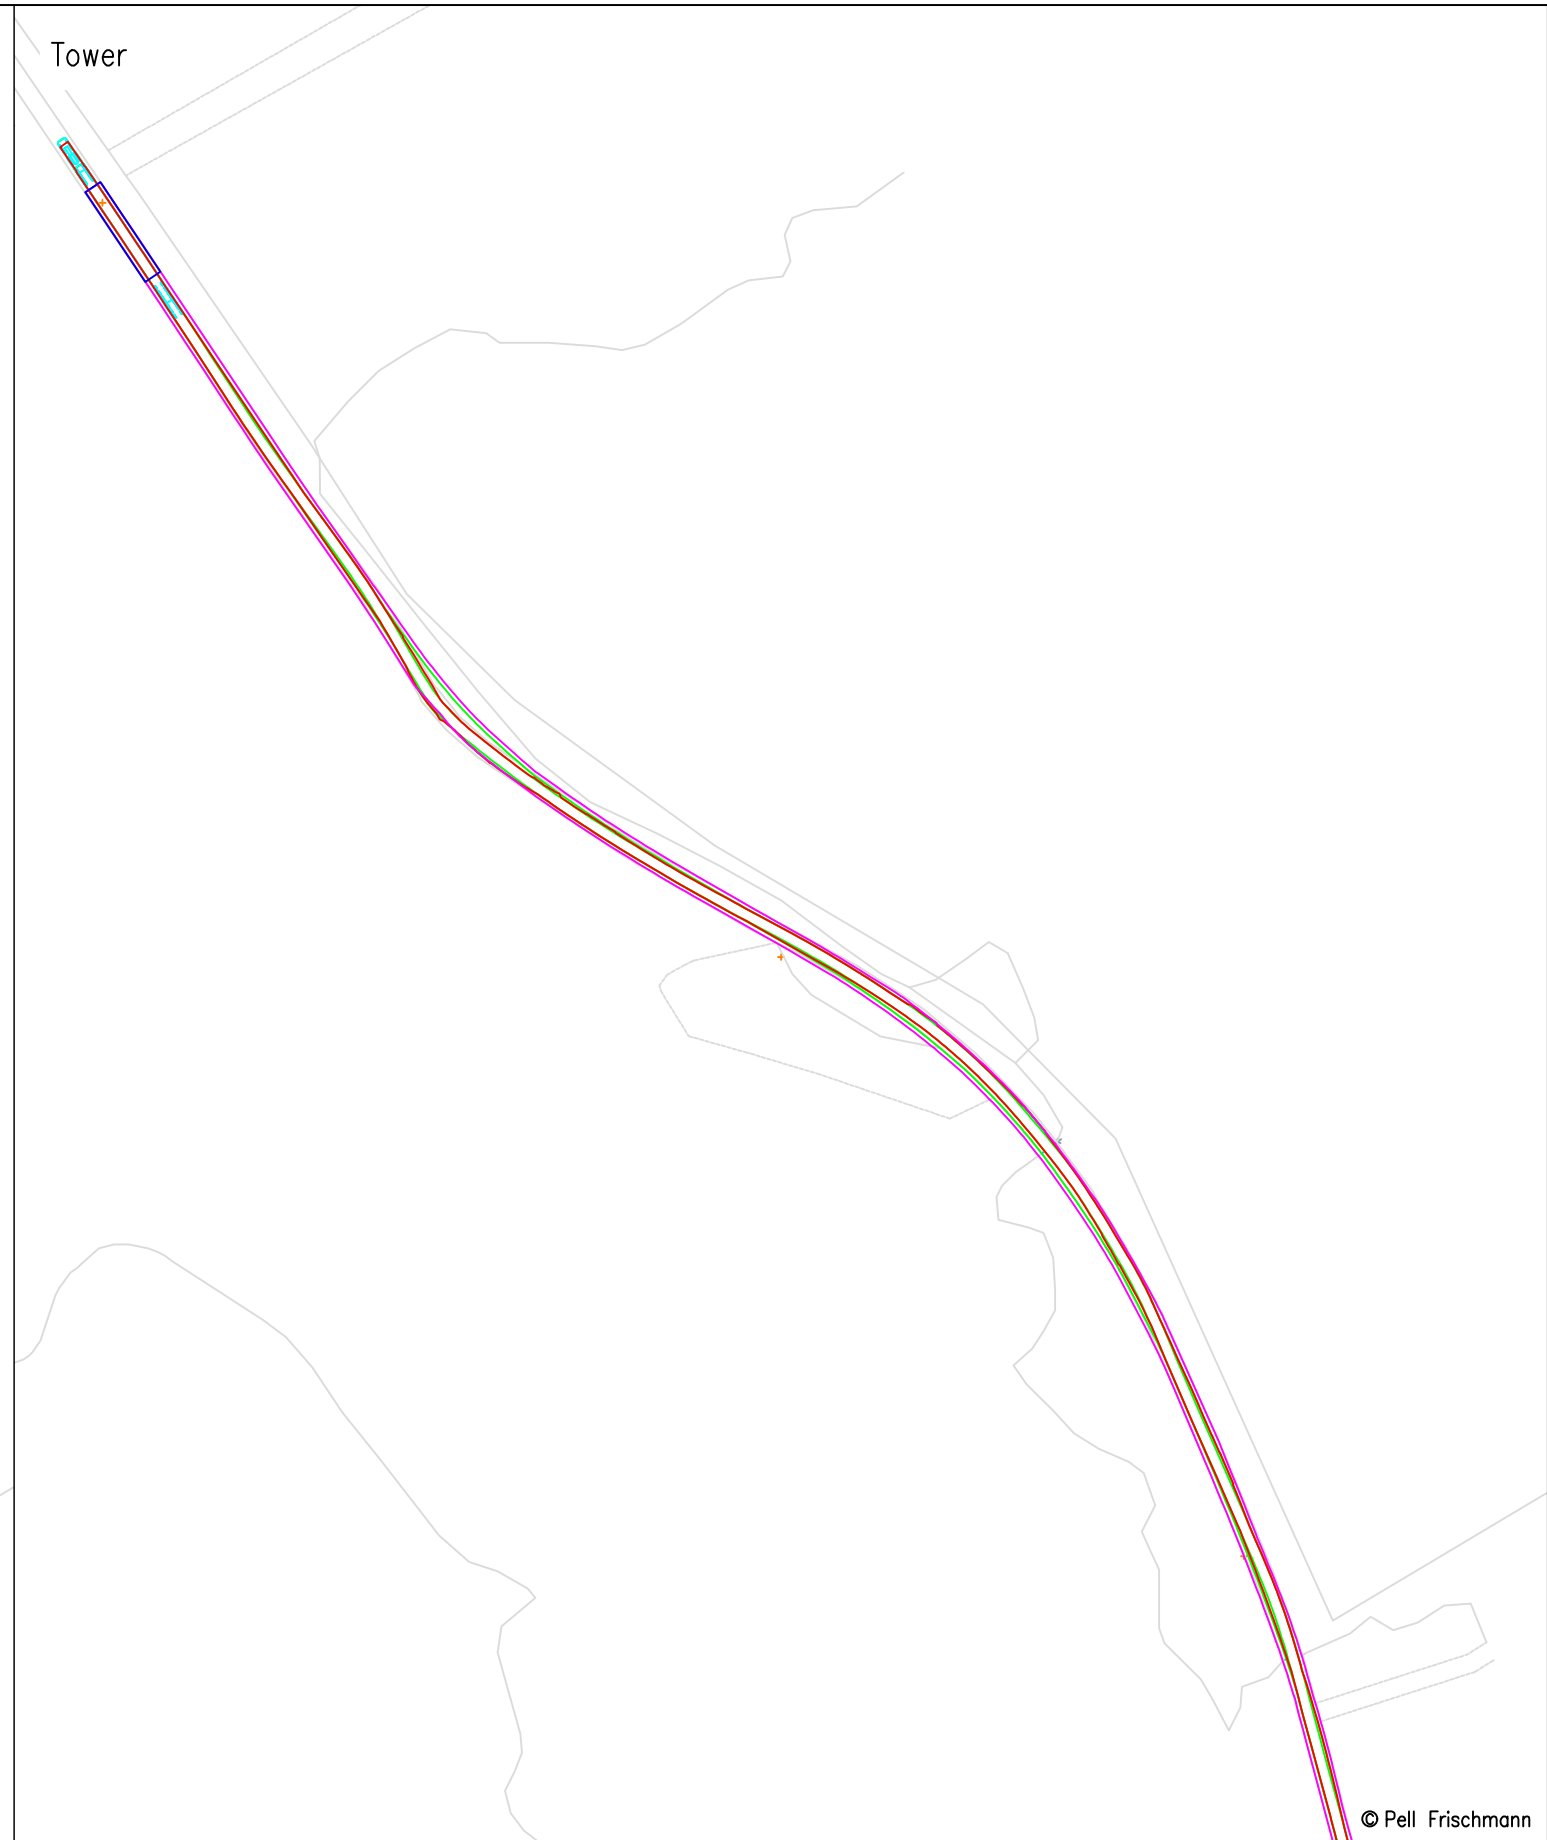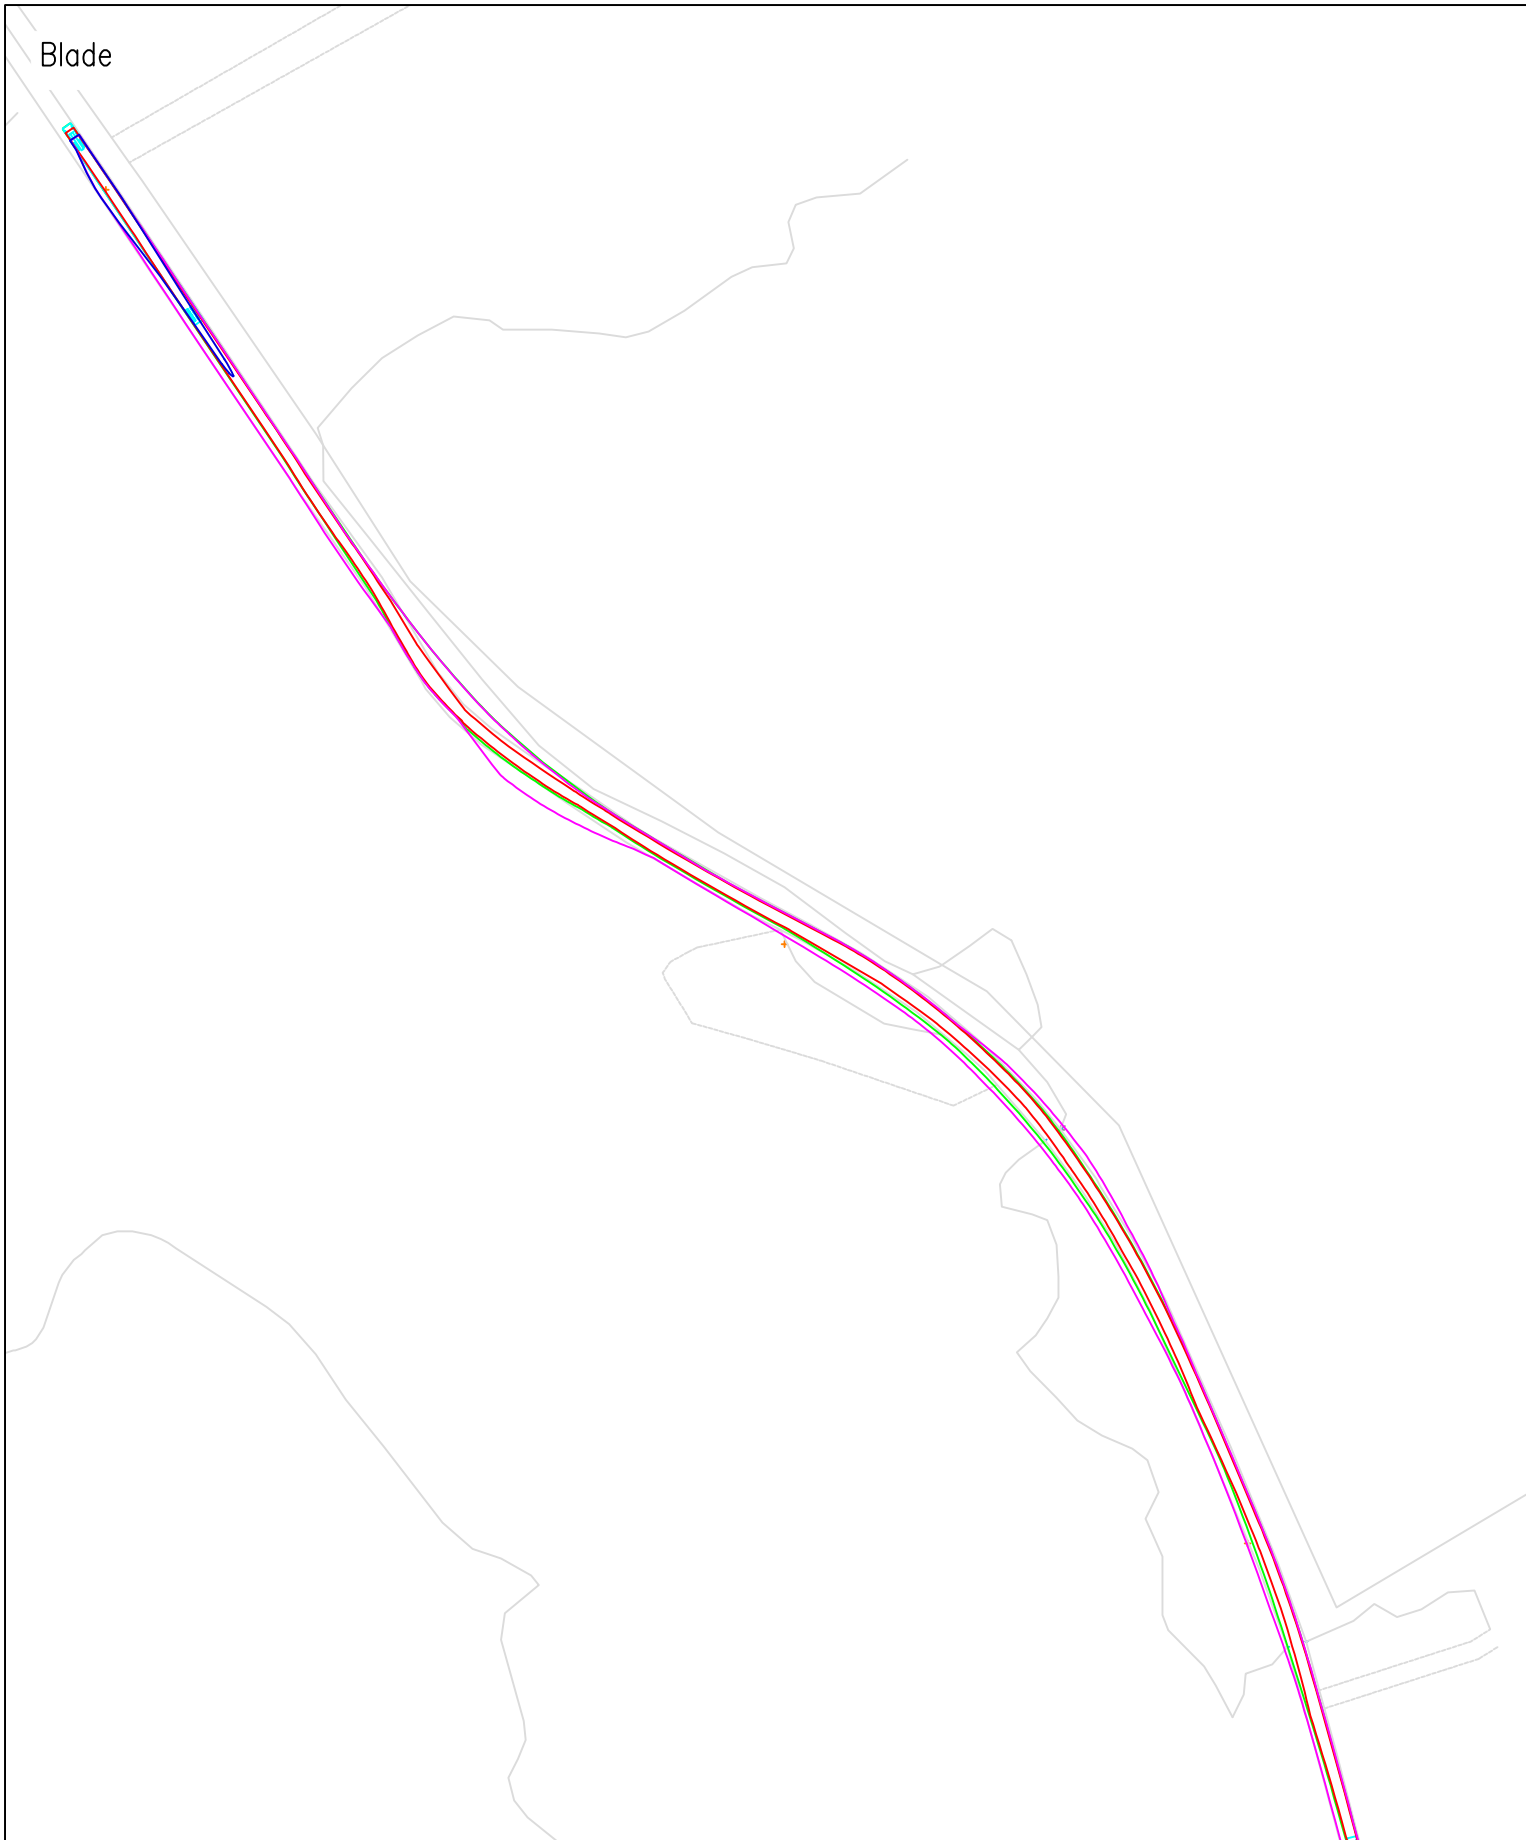

© Pell Frischmann

<b>Pell Frischmann</b> 93 GEORGE STREET, EDINBURGH, EH2 3ES Tel: +44 (0)131 240 1270 Email: pfeinburgh@pellfrischmann.com www.pellfrischmann.com	Project	Ben Aketil Wind Farm			Drawn	GLJ	05/05/2022	Scale	1:2000 @ A3	
	Client	Falck Renewables UK Ltd.			Designed	GLJ	05/05/2022	File No.	220504 Ben Aketil Tracking.dwg	
<b>Key</b> <span style="color:red">—</span> Wheel SPA <span style="color:green">—</span> Body SPA <span style="color:magenta">—</span> Load SPA <span style="color:cyan">—</span> Indicative <span style="border: 1px solid red; padding: 2px;"> </span> Over-run <span style="border: 1px solid blue; padding: 2px;"> </span> Over-sail	Drawing Title	Siemens SG155 Blade & Tower			Checked	GB	05/05/2022	Drawing Status	Draft	
	SPA Location	A87 west of Meall Odhar Mor			Point of Interest	36		Drawing No.	SK25	Notes:
									1. All mitigation is subject to confirmation through a test run. 2. This is not a construction drawing and is intended for illustration purposes only.	1

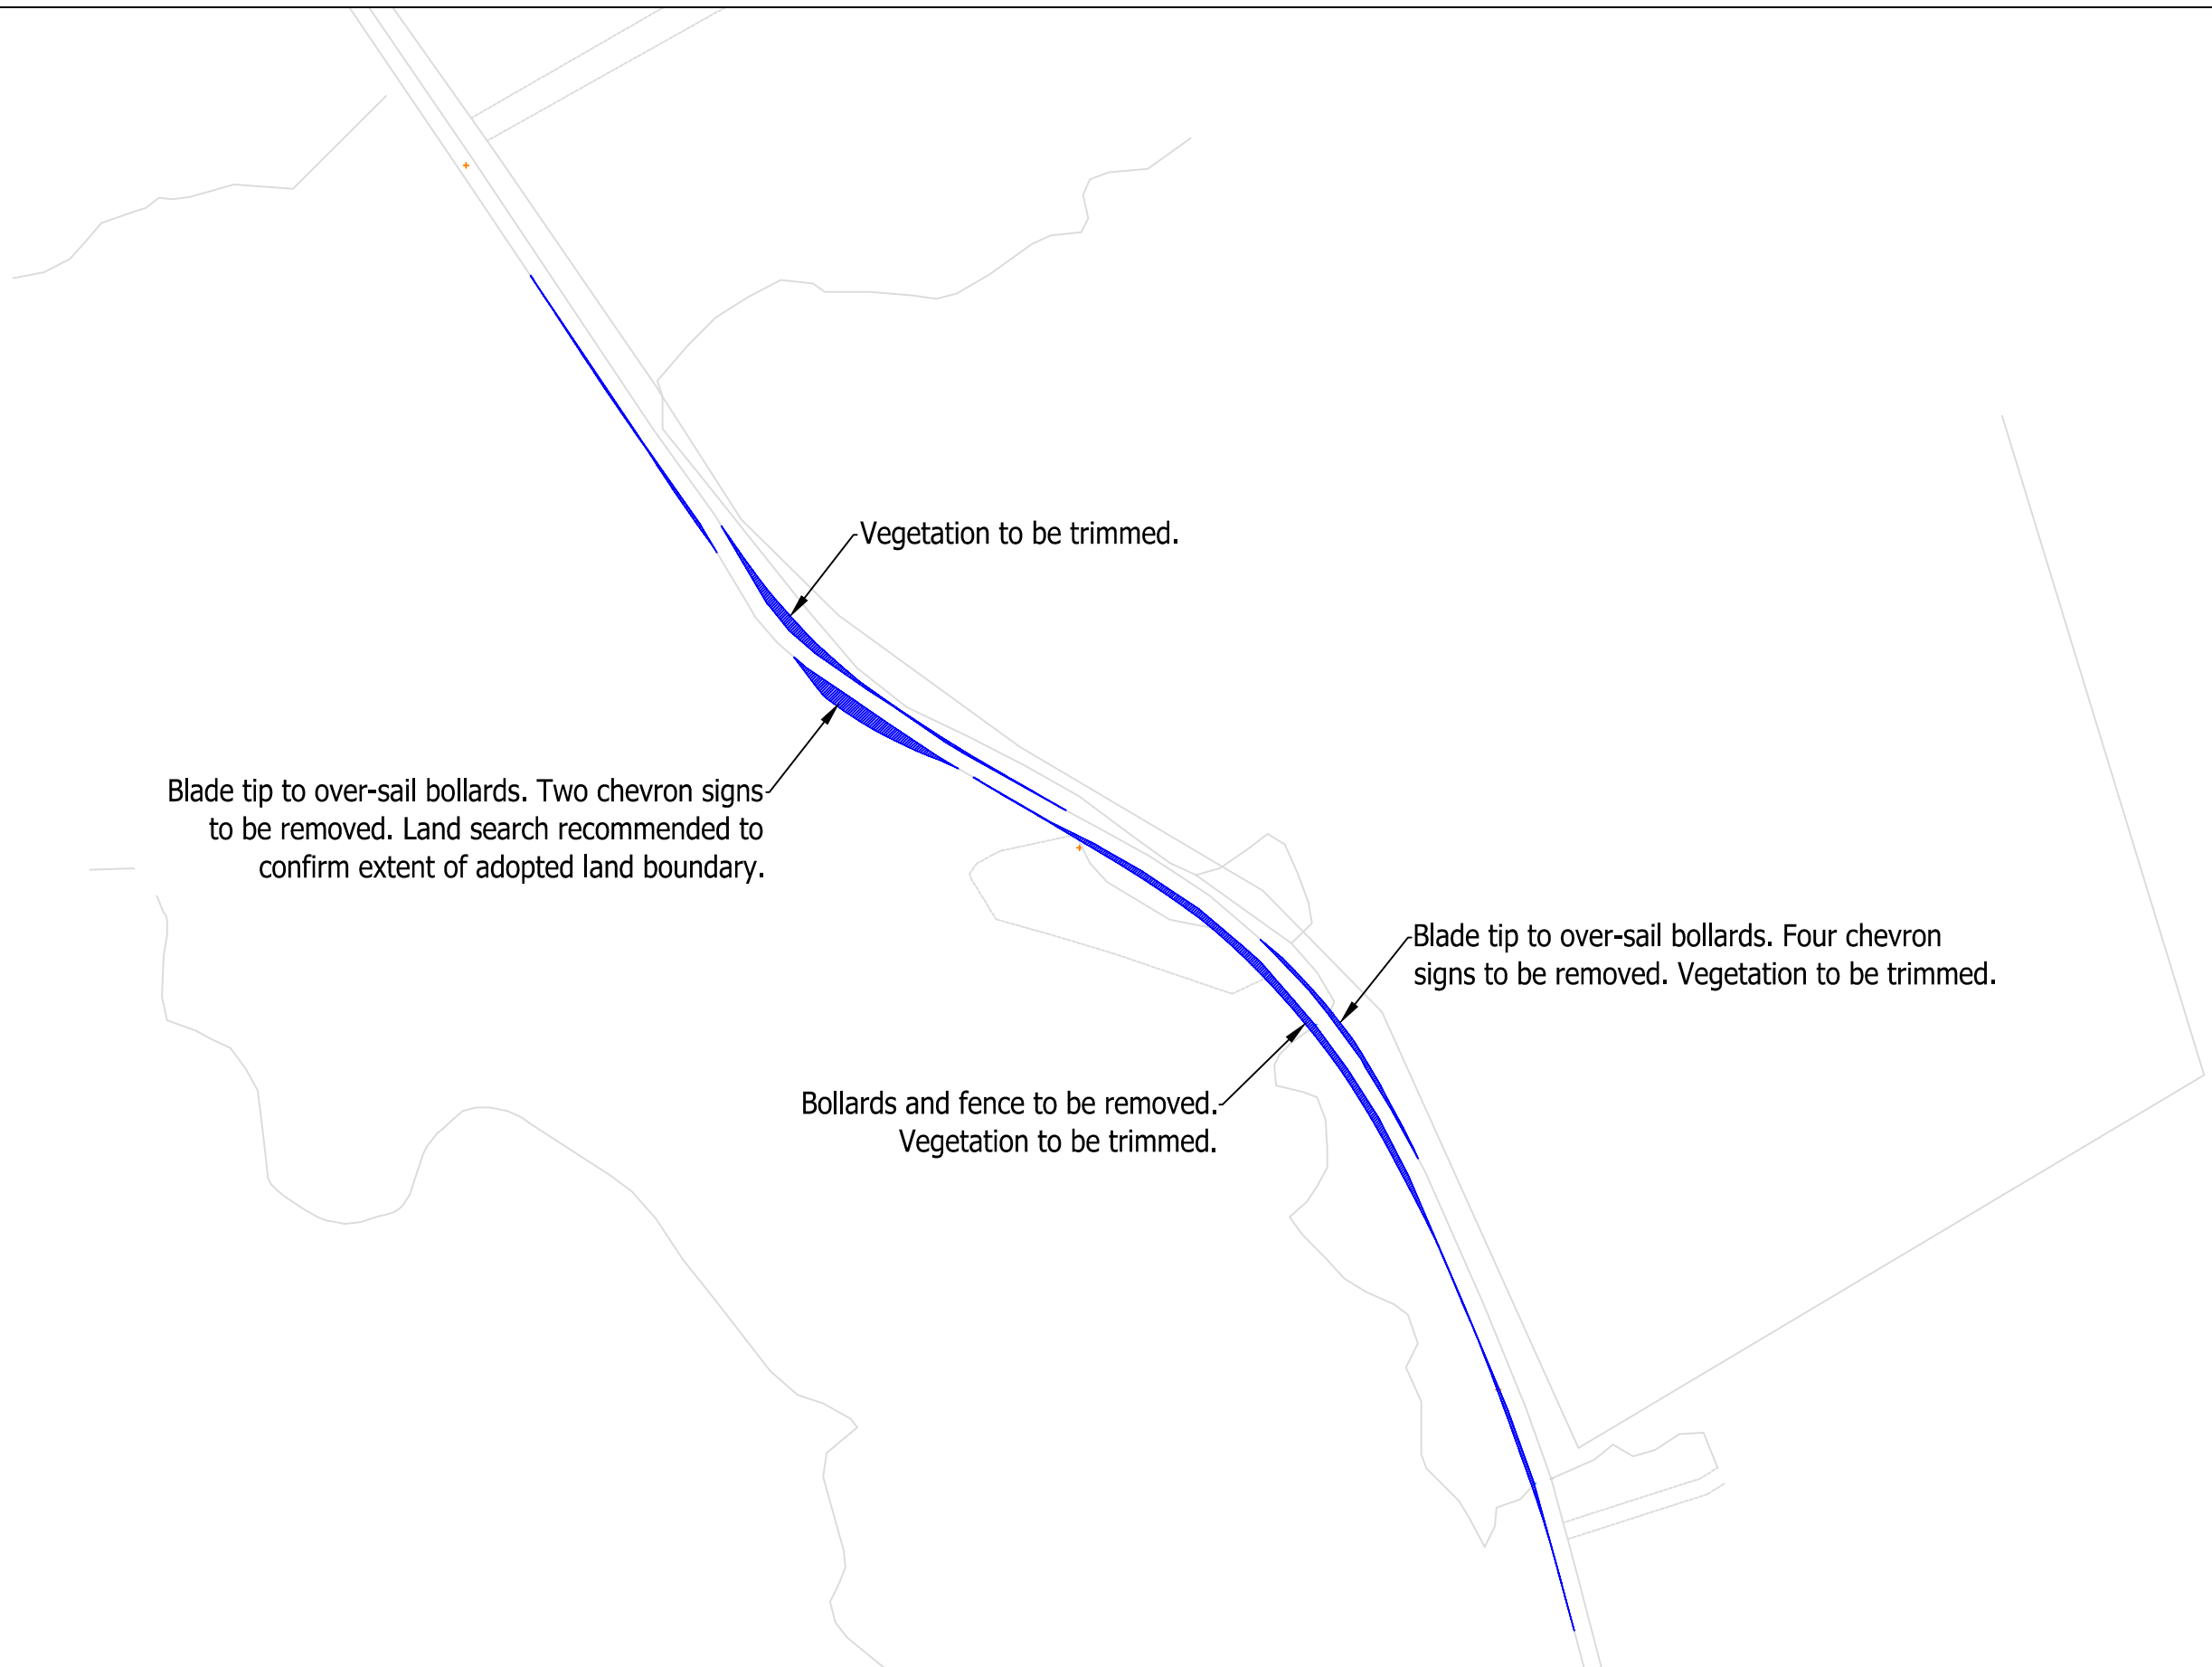

© Pell Frischmann

<b>Pell Frischmann</b> <small>93 GEORGE STREET, EDINBURGH, EH2 3ES</small> <small>Tel: +44 (0)131 240 1270</small> <small>Email: pfe@pellfrischmann.com</small> <small>www.pellfrischmann.com</small>	Project	Ben Aketil Wind Farm		Name	GLJ	Date	05/05/2022	Scale	1:2000 @ A3		
	Client	Falck Renewables UK Ltd.		Designed	GLJ	Date	05/05/2022	File No.	220504 Ben Aketil Tracking.dwg		
<b>Key</b> Wheel SPA Body SPA Load SPA Indicative Over-run Over-sail	Drawing Title	Siemens SG155 Blade & Tower		Checked	GB	Date	05/05/2022	Drawing Status	Draft		
	SPA Location	A87 west of Meall Odhar Mor		Point of Interest	36		Drawing No.	SK25A	Notes:	Revision	
									1. All mitigation is subject to confirmation through a test run. 2. This is not a construction drawing and is intended for illustration purposes only.		1

Blade

Tower

110m

110m

© Pell Frischmann

**Pell Frischmann**

93 GEORGE STREET, EDINBURGH, EH2 3ES  
Tel: +44 (0)131 240 1270  
Email: pfe@pellfrischmann.com  
www.pellfrischmann.com

Project

Ben Aketil Wind Farm

	Name	Date
Drawn	GLJ	05/05/2022
Designed	GLJ	05/05/2022
Checked	GB	05/05/2022

Scale 1:1000 @ A3

File No. 220504 Ben Aketil Tracking.dwg

Drawing Status Draft

Client

Falck Renewables UK Ltd.

Drawing Title

Siemens SG155 Blade & Tower

Point of Interest

37

Drawing No.

SK26

Notes:

- All mitigation is subject to confirmation through a test run.
- This is not a construction drawing and is intended for illustration purposes only.

Revision


1

Key

- Wheel SPA
- Body SPA
- Load SPA
- Indicative
- Over-run
- Over-sail

SPA Location

A87 east of Doir a Bhuilg

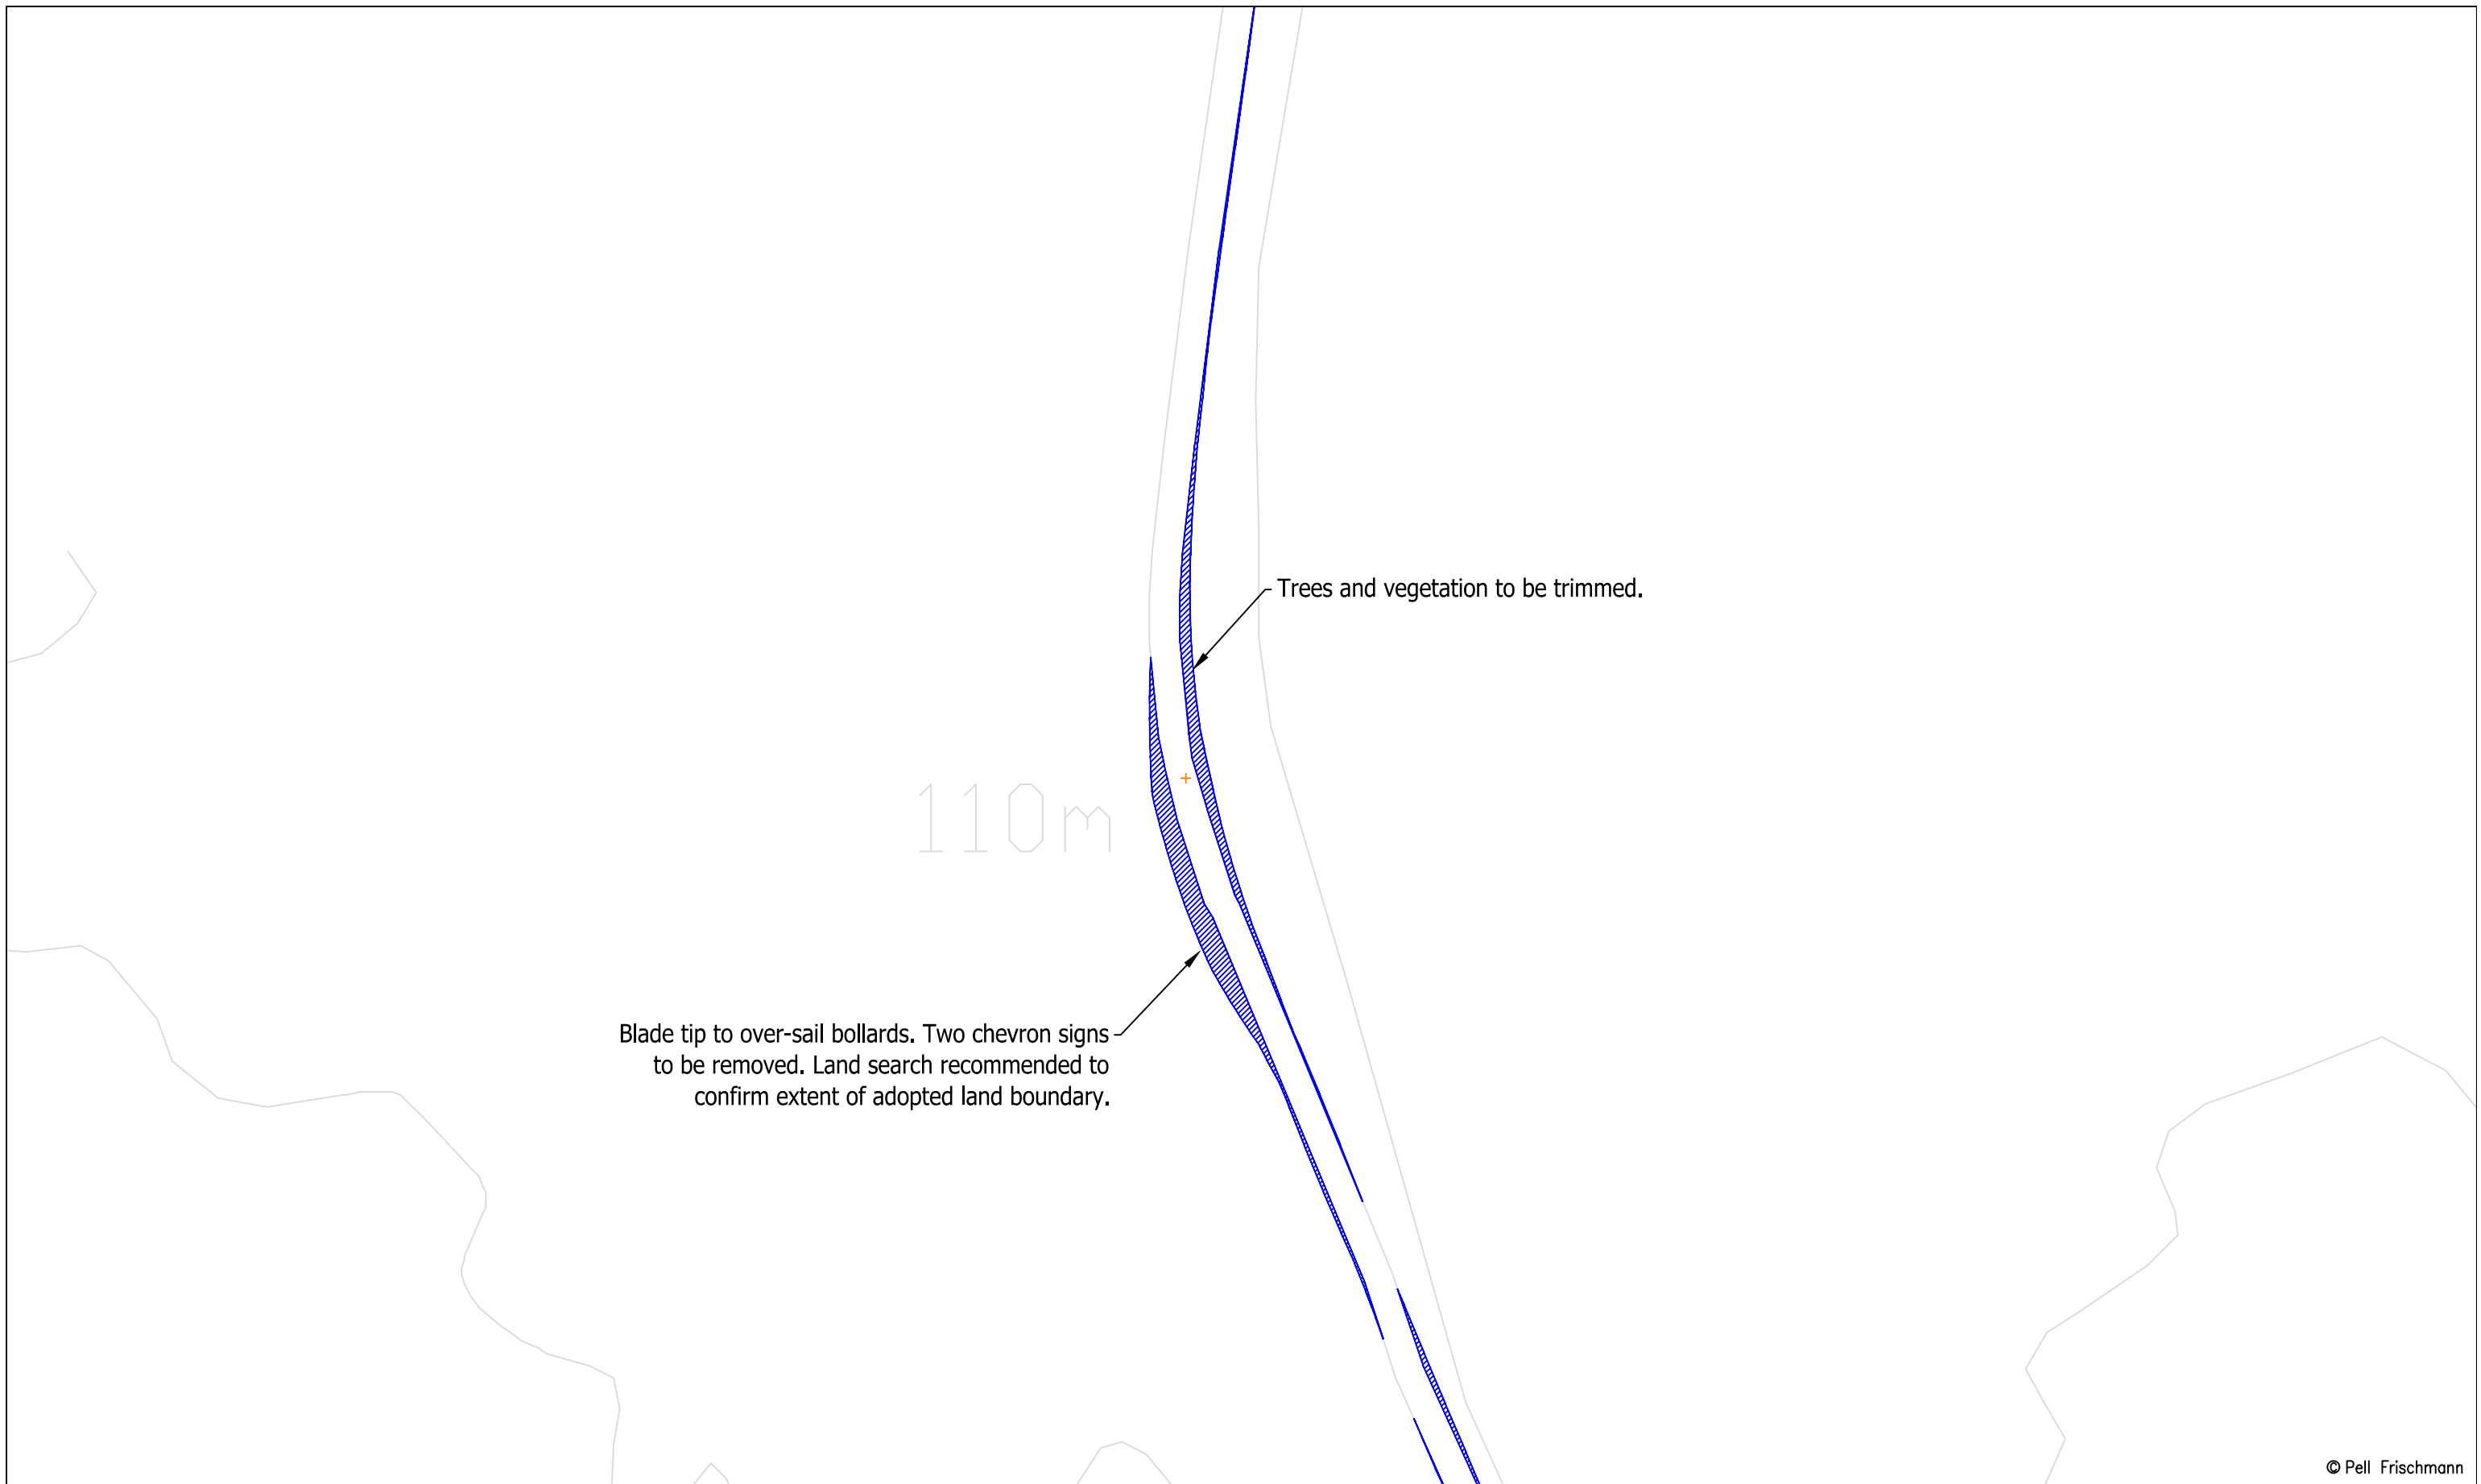

© Pell Frischmann

<b>Pell Frischmann</b> <small>93 GEORGE STREET, EDINBURGH, EH2 3ES</small> <small>Tel: +44 (0)131 240 1270</small> <small>Email: pfeinburgh@pellfrischmann.com</small> <small>www.pellfrischmann.com</small>	Project	Ben Aketil Wind Farm	Name	GLJ	Date	05/05/2022	Scale	1:1000 @ A3	
	Client	Falck Renewables UK Ltd.	Drawing Title	Siemens SG155 Blade & Tower	Designed	GLJ	05/05/2022	File No.	220504 Ben Aketil Tracking.dwg
<b>Key</b> Wheel SPA Body SPA Load SPA Indicative Over-run Over-sail	SPA Location	A87 east of Doir a Bhuilg	Checked	GB	05/05/2022	Drawing Status	Draft		
			Point of Interest	37	Drawing No.	SK26A	Notes:	1. All mitigation is subject to confirmation through a test run. 2. This is not a construction drawing and is intended for illustration purposes only.	Revision



Blade



Tower



© Pell Frischmann

**Pell Frischmann**

93 GEORGE STREET, EDINBURGH, EH2 3ES  
Tel: +44 (0)131 240 1270  
Email: pfeinburgh@pellfrischmann.com  
www.pellfrischmann.com

Client Falck Renewables UK Ltd.

Key						
	Wheel SPA	Body SPA	Load SPA	Indicative	Over-run	Over-sail

Project Ben Aketil Wind Farm

Drawing Title Siemens SG155 Blade & Tower

SPA Location A87 Glen Varragill Forest

	Name	Date	Scale	1:1500 @ A3
Drawn	GLJ	05/05/2022	File No. 220504 Ben Aketil Tracking.dwg	Drawing Status Draft
Designed	GLJ	05/05/2022		
Checked	GB	05/05/2022		
Point of Interest		38	Revision	
Drawing No.	Notes:			1
SK27	1. All mitigation is subject to confirmation through a test run. 2. This is not a construction drawing and is intended for illustration purposes only.			

Blade tip to over-sail bollards.

One road sign to be removed. Land search recommended to confirm extent of adopted land boundary.

Blade tip to over-sail bollards.

© Pell Frischmann







**Pell Frischmann**

93 GEORGE STREET, EDINBURGH, EH2 3ES  
Tel: +44 (0)131 240 1270  
Email: pfe@pellfrischmann.com  
www.pellfrischmann.com

Project

Ben Aketil Wind Farm

	Name	Date	Scale
Drawn	GLJ	05/05/2022	1:1500 @ A3
Designed	GLJ	05/05/2022	File No. 220504 Ben Aketil Tracking.dwg
Checked	GB	05/05/2022	Drawing Status
			Draft
	Point of Interest	38	
Drawing No.	Notes:		Revision
SK27A	1. All mitigation is subject to confirmation through a test run. 2. This is not a construction drawing and is intended for illustration purposes only.		1

Client	Falck Renewables UK Ltd.					
Key						
	Wheel SPA	Body SPA	Load SPA	Indicative	Over-run	Over-sail

Drawing Title	Siemens SG155 Blade & Tower
SPA Location	A87 Glen Varragill Forest

Blade

Tower



© Pell Frischmann

**Pell Frischmann**

93 GEORGE STREET, EDINBURGH, EH2 3ES  
Tel: +44 (0)131 240 1270  
Email: pfeinburgh@pellfrischmann.com  
www.pellfrischmann.com

Client **Falck Renewables UK Ltd.**

Key						
	Wheel SPA	Body SPA	Load SPA	Indicative	Over-run	Over-sail

Project **Ben Aketil Wind Farm**

Drawing Title **Siemens SG155 Blade & Tower**

SPA Location **A87 south of Varragill**

	Name	Date	Scale
Drawn	GLJ	05/05/2022	1:1500 @ A3
Designed	GLJ	05/05/2022	File No. 220504 Ben Aketil Tracking.dwg
Checked	GB	05/05/2022	Drawing Status Draft
Point of Interest		39	
Drawing No.	Notes:		Revision
SK28	1. All mitigation is subject to confirmation through a test run. 2. This is not a construction drawing and is intended for illustration purposes only.		1

Loads to over-sail safety barrier. Bollards to be removed. Vegetation to be trimmed. Land search recommended to confirm extent of adopted land boundary.

Blade tip to over-sail bollards. Two chevron signs to be removed.

Blade tip to over-sail bollards. One chevron sign to be removed.

© Pell Frischmann

**Pell Frischmann**

93 GEORGE STREET, EDINBURGH, EH2 3ES  
Tel: +44 (0)131 240 1270  
Email: pfe@pellfrischmann.com  
www.pellfrischmann.com

Project






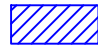
Ben Aketil Wind Farm

	Name	Date	Scale
Drawn	GLJ	05/05/2022	1:1500 @ A3
Designed	GLJ	05/05/2022	File No. 220504 Ben Aketil Tracking.dwg
Checked	GB	05/05/2022	Drawing Status
			Draft
	Point of Interest	39	
Drawing No.	Notes:		Revision
SK28A	1. All mitigation is subject to confirmation through a test run. 2. This is not a construction drawing and is intended for illustration purposes only.		1

Client Falck Renewables UK Ltd.

Drawing Title

Siemens SG155 Blade & Tower

Key						
	Wheel SPA	Body SPA	Load SPA	Indicative	Over-run	Over-sail


SPA Location

A87 south of Varragill

Blade



Tower

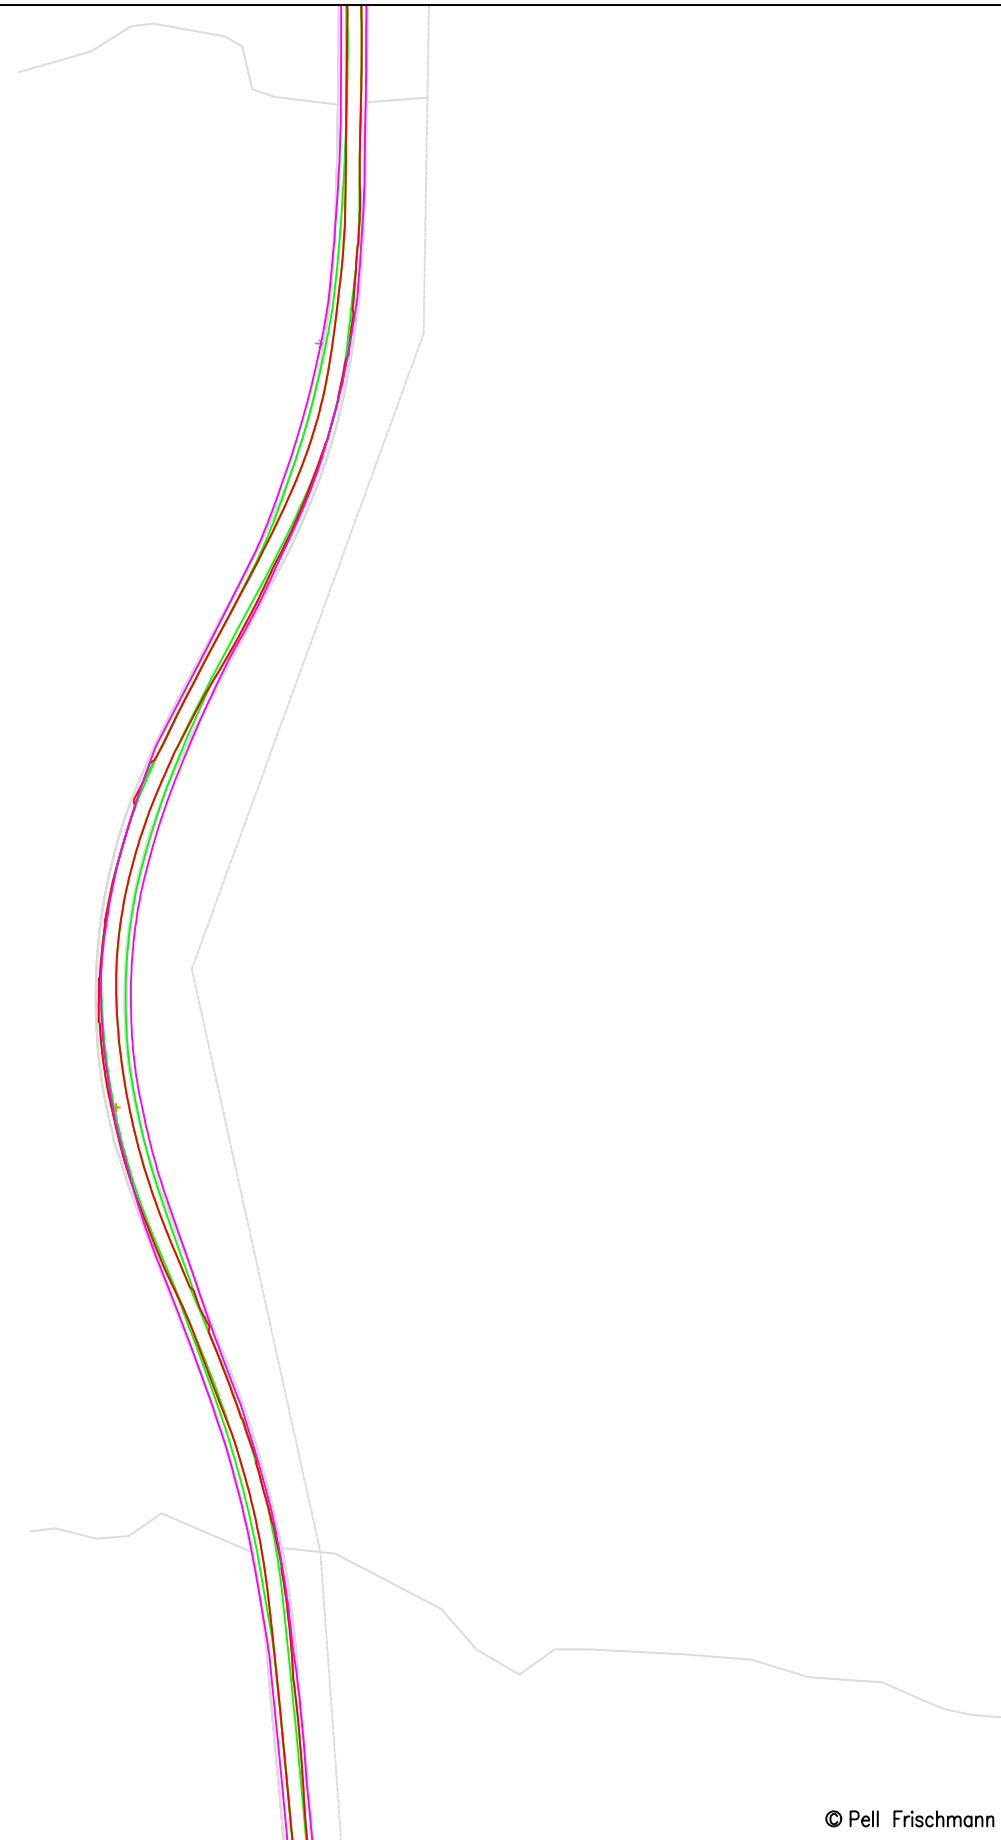

© Pell Frischmann

<b>Pell Frischmann</b> <small>93 GEORGE STREET, EDINBURGH, EH2 3ES</small> <small>Tel: +44 (0)131 240 1270</small> <small>Email: pfe@pellfrischmann.com</small> <small>www.pellfrischmann.com</small>	Project	Ben Aketil Wind Farm		Drawn	GLJ	05/05/2022	Scale	1:1500 @ A3	
	Client	Falck Renewables UK Ltd.		Designed	GLJ	05/05/2022	File No.	220504 Ben Aketil Tracking.dwg	
<b>Key</b> <span style="color:red">—</span> Wheel SPA <span style="color:green">—</span> Body SPA <span style="color:magenta">—</span> Load SPA <span style="color:cyan">—</span> Indicative <span style="border: 1px solid red; display: inline-block; width: 10px; height: 10px; transform: rotate(45deg);"></span> Over-run <span style="border: 1px solid blue; display: inline-block; width: 10px; height: 10px; transform: rotate(45deg);"></span> Over-sail	Drawing Title	Siemens SG155 Blade & Tower		Checked	GB	05/05/2022	Drawing Status	Draft	
	SPA Location	A87 Varragill		Point of Interest	40		Drawing No.	SK29	
							Notes:	Revision	
							1. All mitigation is subject to confirmation through a test run. 2. This is not a construction drawing and is intended for illustration purposes only.	1	

Vegetation to be trimmed.

Blade tip to over-sail bollards.

Blade tip to over-sail safety barrier.  
Four chevron signs to be removed.  
Land search recommended to confirm extent of adopted land boundary.

© Pell Frischmann

**Pell Frischmann**

93 GEORGE STREET, EDINBURGH, EH2 3ES  
Tel: +44 (0)131 240 1270  
Email: pfeinburgh@pellfrischmann.com  
www.pellfrischmann.com

Project






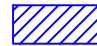
Ben Aketil Wind Farm

	Name	Date	Scale
Drawn	GLJ	05/05/2022	1:1500 @ A3
Designed	GLJ	05/05/2022	File No. 220504 Ben Aketil Tracking.dwg
Checked	GB	05/05/2022	Drawing Status
Point of Interest			Draft
Drawing No.	Notes:		Revision
SK29A	1. All mitigation is subject to confirmation through a test run. 2. This is not a construction drawing and is intended for illustration purposes only.		1

Client Falck Renewables UK Ltd.

Drawing Title

Siemens SG155 Blade & Tower

Key						
	Wheel SPA	Body SPA	Load SPA	Indicative	Over-run	Over-sail

SPA Location

A87 Varragill

Blade



Tower



© Pell Frischmann

**Pell Frischmann**

93 GEORGE STREET, EDINBURGH, EH2 3ES  
Tel: +44 (0)131 240 1270  
Email: pfe@pellfrischmann.com  
www.pellfrischmann.com

Project

Ben Aketil Wind Farm

	Name	Date	Scale
Drawn	GLJ	05/05/2022	1:2000 @ A3
Designed	GLJ	05/05/2022	File No. 220504 Ben Aketil Tracking.dwg
Checked	GB	05/05/2022	Drawing Status
Point of Interest	40		Draft
Drawing No.	Notes:		Revision
SK29B	1. All mitigation is subject to confirmation through a test run. 2. This is not a construction drawing and is intended for illustration purposes only.		1

Client Falck Renewables UK Ltd.


Drawing Title

Siemens SG155 Blade & Tower

Key						
	Wheel SPA	Body SPA	Load SPA	Indicative	Over-run	Over-sail

SPA Location

A87 Varragill

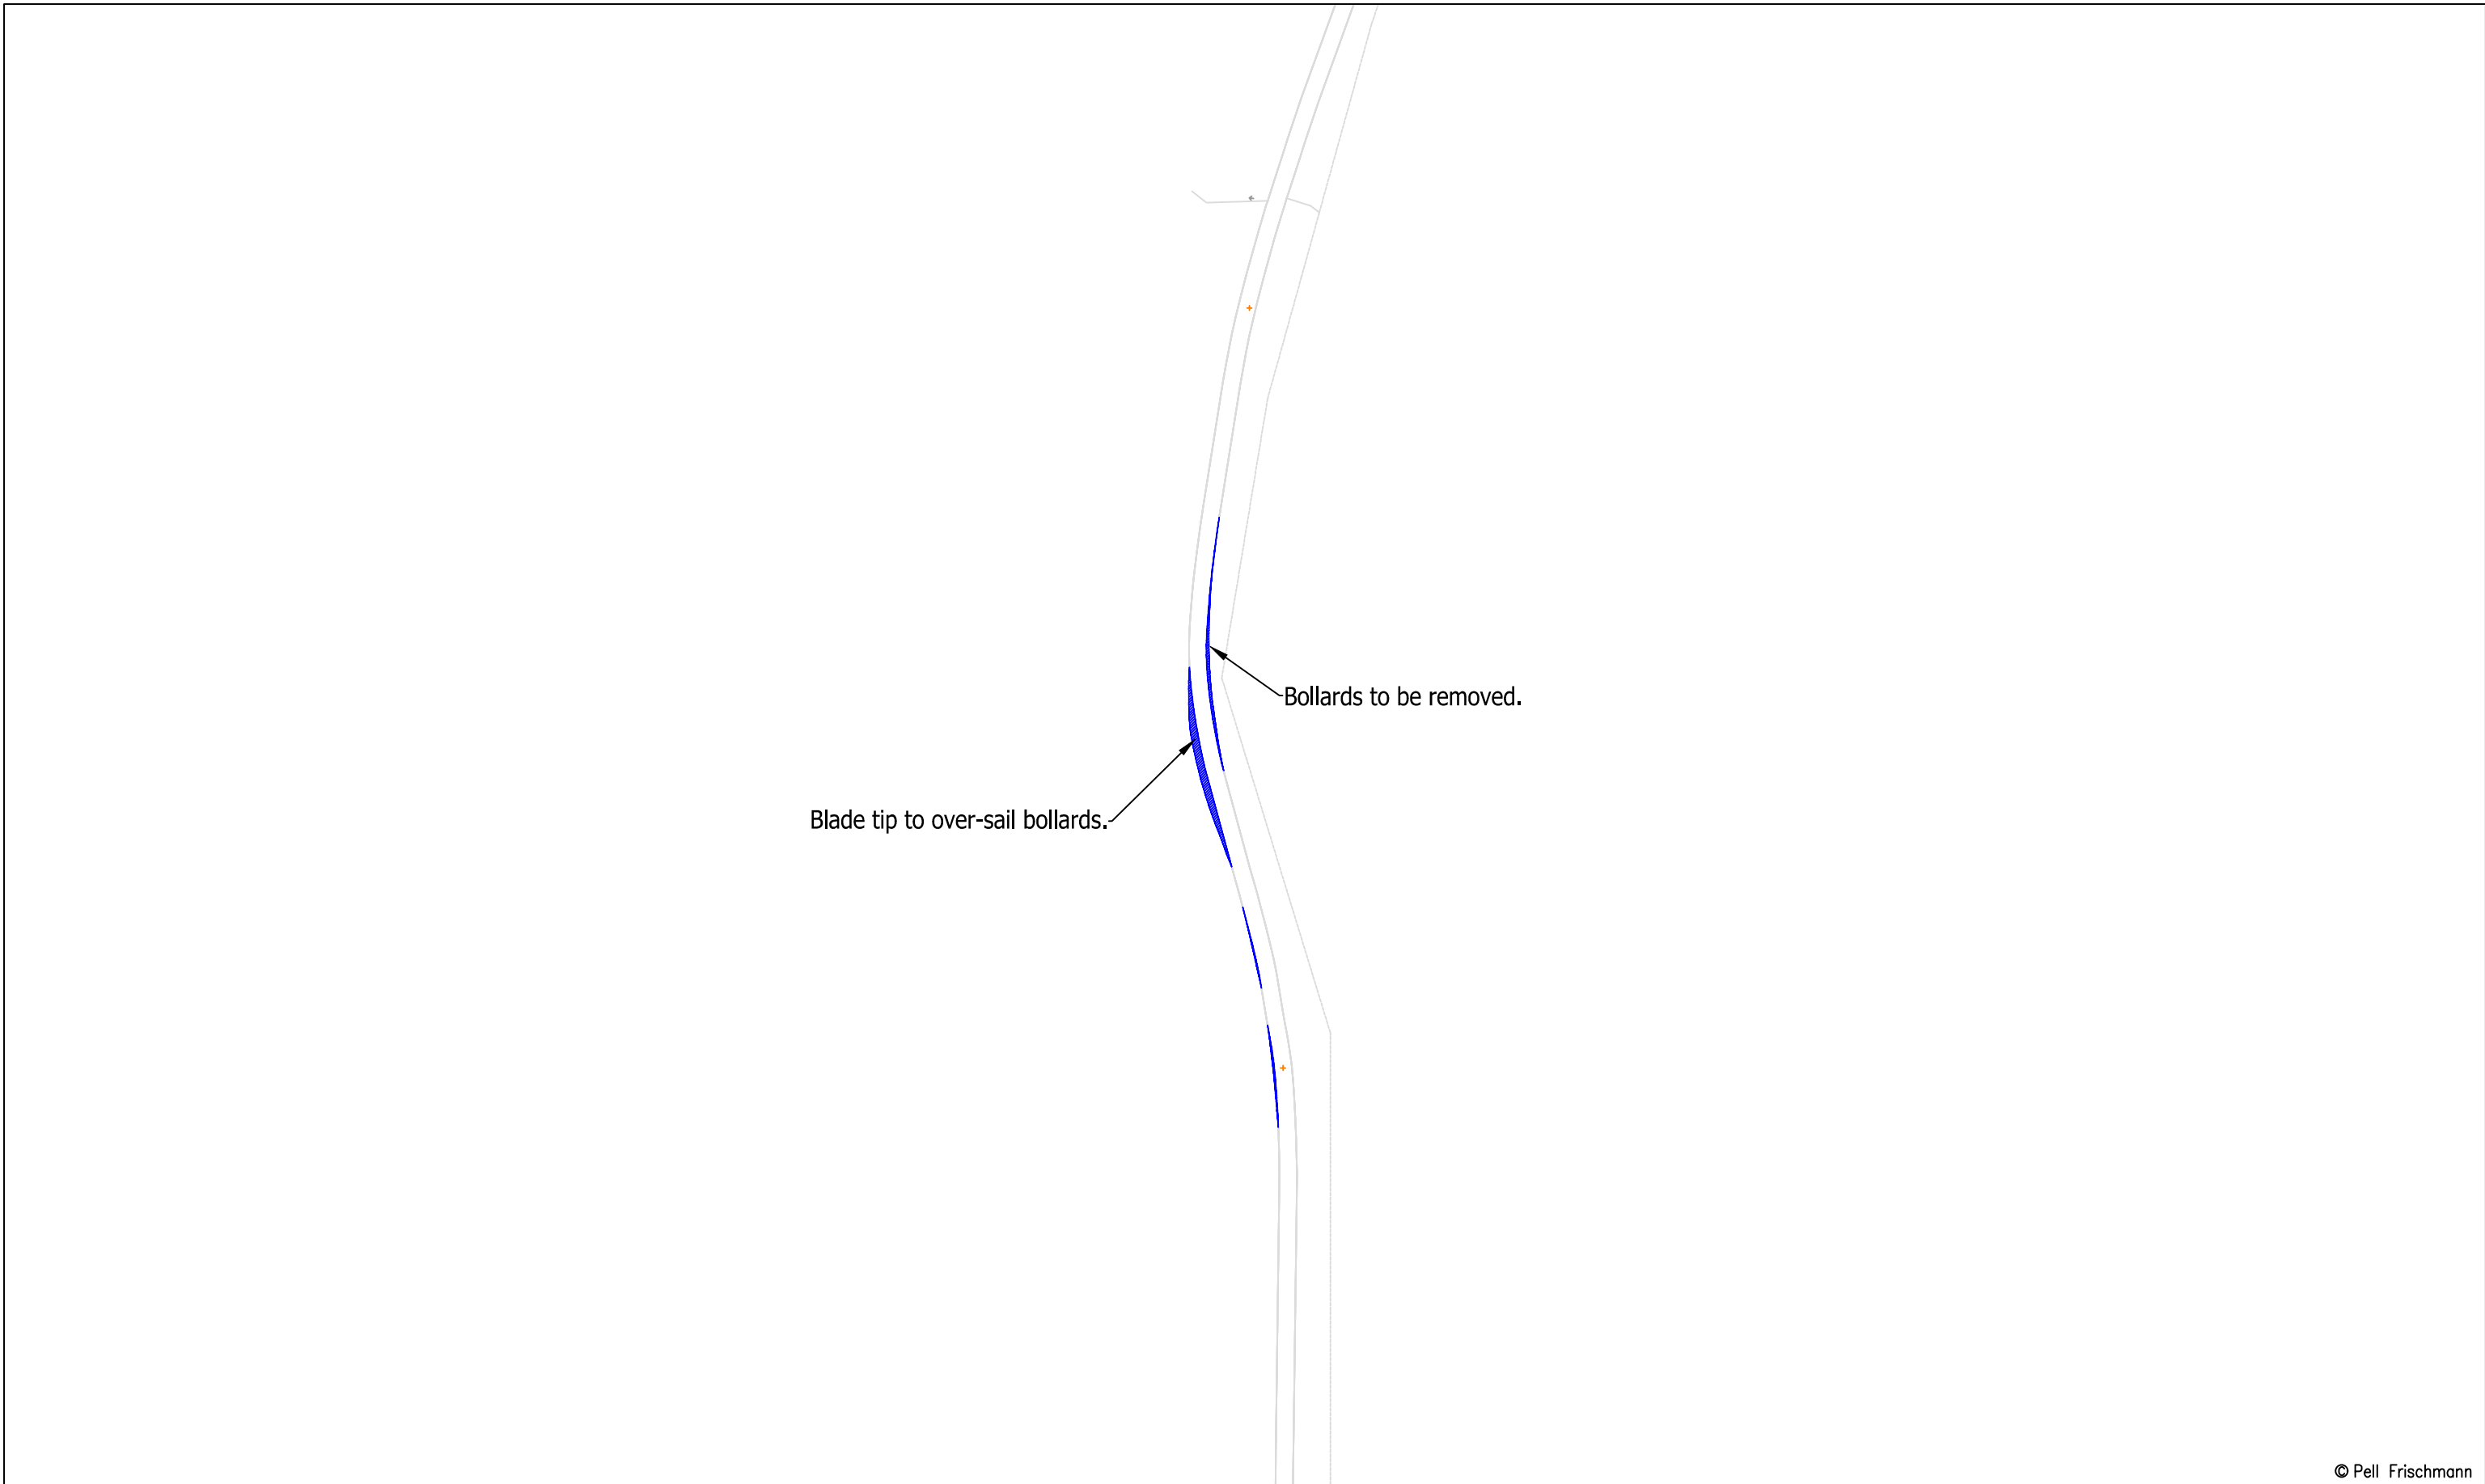

© Pell Frischmann

<b>Pell Frischmann</b> <small>93 GEORGE STREET, EDINBURGH, EH2 3ES</small> <small>Tel: +44 (0)131 240 1270</small> <small>Email: pfeinburgh@pellfrischmann.com</small> <small>www.pellfrischmann.com</small>	Project	Ben Aketil Wind Farm		Name	GLJ	Date	05/05/2022	Scale	1:2000 @ A3	
	Client	Falck Renewables UK Ltd.		Designed	GLJ	Date	05/05/2022	File No.	220504 Ben Aketil Tracking.dwg	
<b>Key</b> Wheel SPA     Body SPA     Load SPA     Indicative     Over-run     Over-sail	Drawing Title	Siemens SG155 Blade & Tower		Checked	GB	Date	05/05/2022	Drawing Status	Draft	
	SPA Location	A87 Varragill		Point of Interest			40	Drawing No.	SK29C	
				Notes: 1. All mitigation is subject to confirmation through a test run. 2. This is not a construction drawing and is intended for illustration purposes only.				Revision	1	



Blade

22m

Tower

22m

© Pell Frischmann

**Pell Frischmann**

93 GEORGE STREET, EDINBURGH, EH2 3ES  
Tel: +44 (0)131 240 1270  
Email: pfeinburgh@pellfrischmann.com  
www.pellfrischmann.com

Project

Ben Aketil Wind Farm






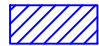
Drawn	GLJ	05/05/2022	Scale	1:1500 @ A3
Designed	GLJ	05/05/2022	File No.	220504 Ben Aketil Tracking.dwg
Checked	GB	05/05/2022	Drawing Status	Draft
Point of Interest	41		Revision	1

Client

Falck Renewables UK Ltd.

Drawing Title


Siemens SG155 Blade & Tower

Key						
	Wheel SPA	Body SPA	Load SPA	Indicative	Over-run	Over-sail

SPA Location

A87 east of Ben Gaskin

Drawing No.	SK30	Notes:
		1. All mitigation is subject to confirmation through a test run. 2. This is not a construction drawing and is intended for illustration purposes only.

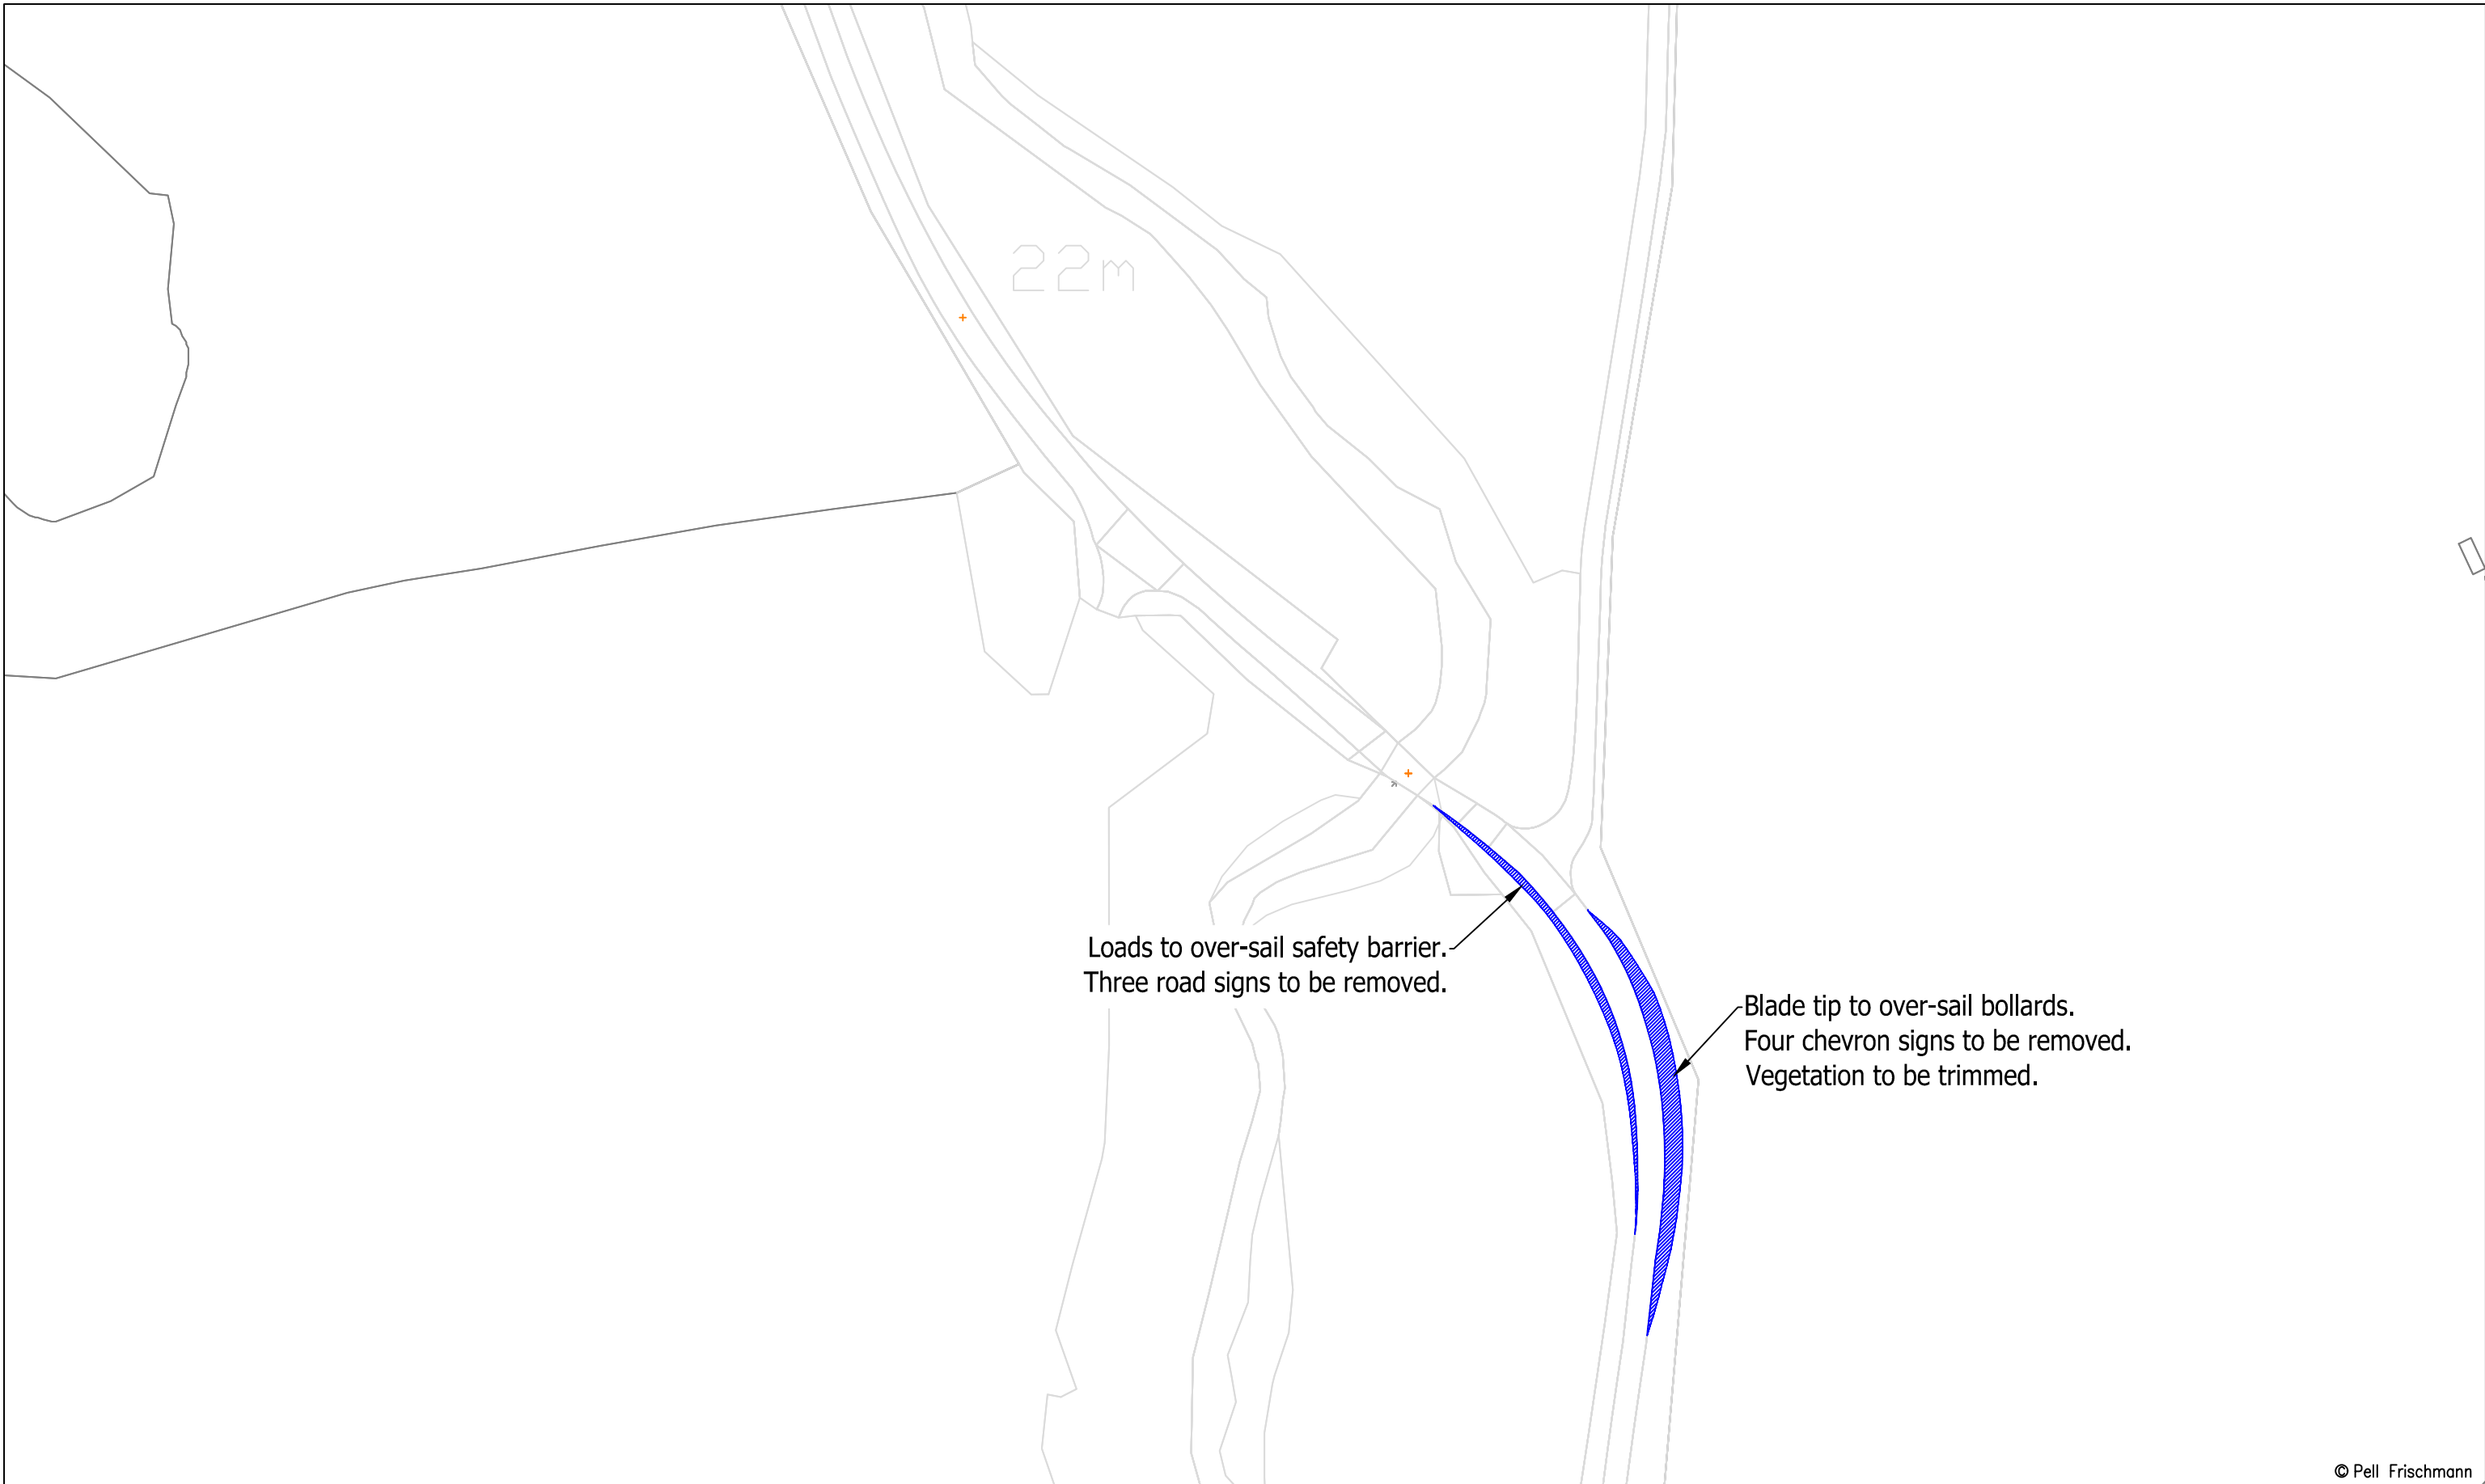

© Pell Frischmann

<b>Pell Frischmann</b> <small>93 GEORGE STREET, EDINBURGH, EH2 3ES</small> <small>Tel: +44 (0)131 240 1270</small> <small>Email: pfeinburgh@pellfrischmann.com</small> <small>www.pellfrischmann.com</small>	Project	Ben Aketil Wind Farm	Drawn	GLJ	05/05/2022	Scale	1:1500 @ A3	
	Client	Falck Renewables UK Ltd.	Designed	GLJ	05/05/2022	File No.	220504 Ben Aketil Tracking.dwg	
<b>Key</b> <span style="color:red">—</span> Wheel SPA <span style="color:green">—</span> Body SPA <span style="color:magenta">—</span> Load SPA <span style="color:cyan">—</span> Indicative <span style="border:1px solid red; padding:2px;"> </span> Over-run <span style="border:1px solid blue; padding:2px;"> </span> Over-sail	Drawing Title	Siemens SG155 Blade & Tower	Checked	GB	05/05/2022	Drawing Status	Draft	
	SPA Location	A87 east of Ben Gaskin	Point of Interest	41		Drawing No.	SK30A	
							Notes:	Revision
						1. All mitigation is subject to confirmation through a test run. 2. This is not a construction drawing and is intended for illustration purposes only.	1	

Blade

Tower

18.6m  
Tk

18.6m  
Tk

20.8m

20.8m

© Pell Frischmann

**Pell Frischmann**

93 GEORGE STREET, EDINBURGH, EH2 3ES  
Tel: +44 (0)131 240 1270  
Email: pfe@pellfrischmann.com  
www.pellfrischmann.com

Project

Ben Aketil Wind Farm







Drawn	GLJ	05/05/2022	Scale	1:2000 @ A3
Designed	GLJ	05/05/2022	File No.	220504 Ben Aketil Tracking.dwg
Checked	GB	05/05/2022	Drawing Status	Draft
Point of Interest		42		

Client Falck Renewables UK Ltd.

Drawing Title


Siemens SG155 Blade & Tower

Drawing No.	SK31	Notes:	Revision
		1. All mitigation is subject to confirmation through a test run. 2. This is not a construction drawing and is intended for illustration purposes only.	1

Key						
	Wheel SPA	Body SPA	Load SPA	Indicative	Over-run	Over-sail

SPA Location

A87 Glenvarragill House

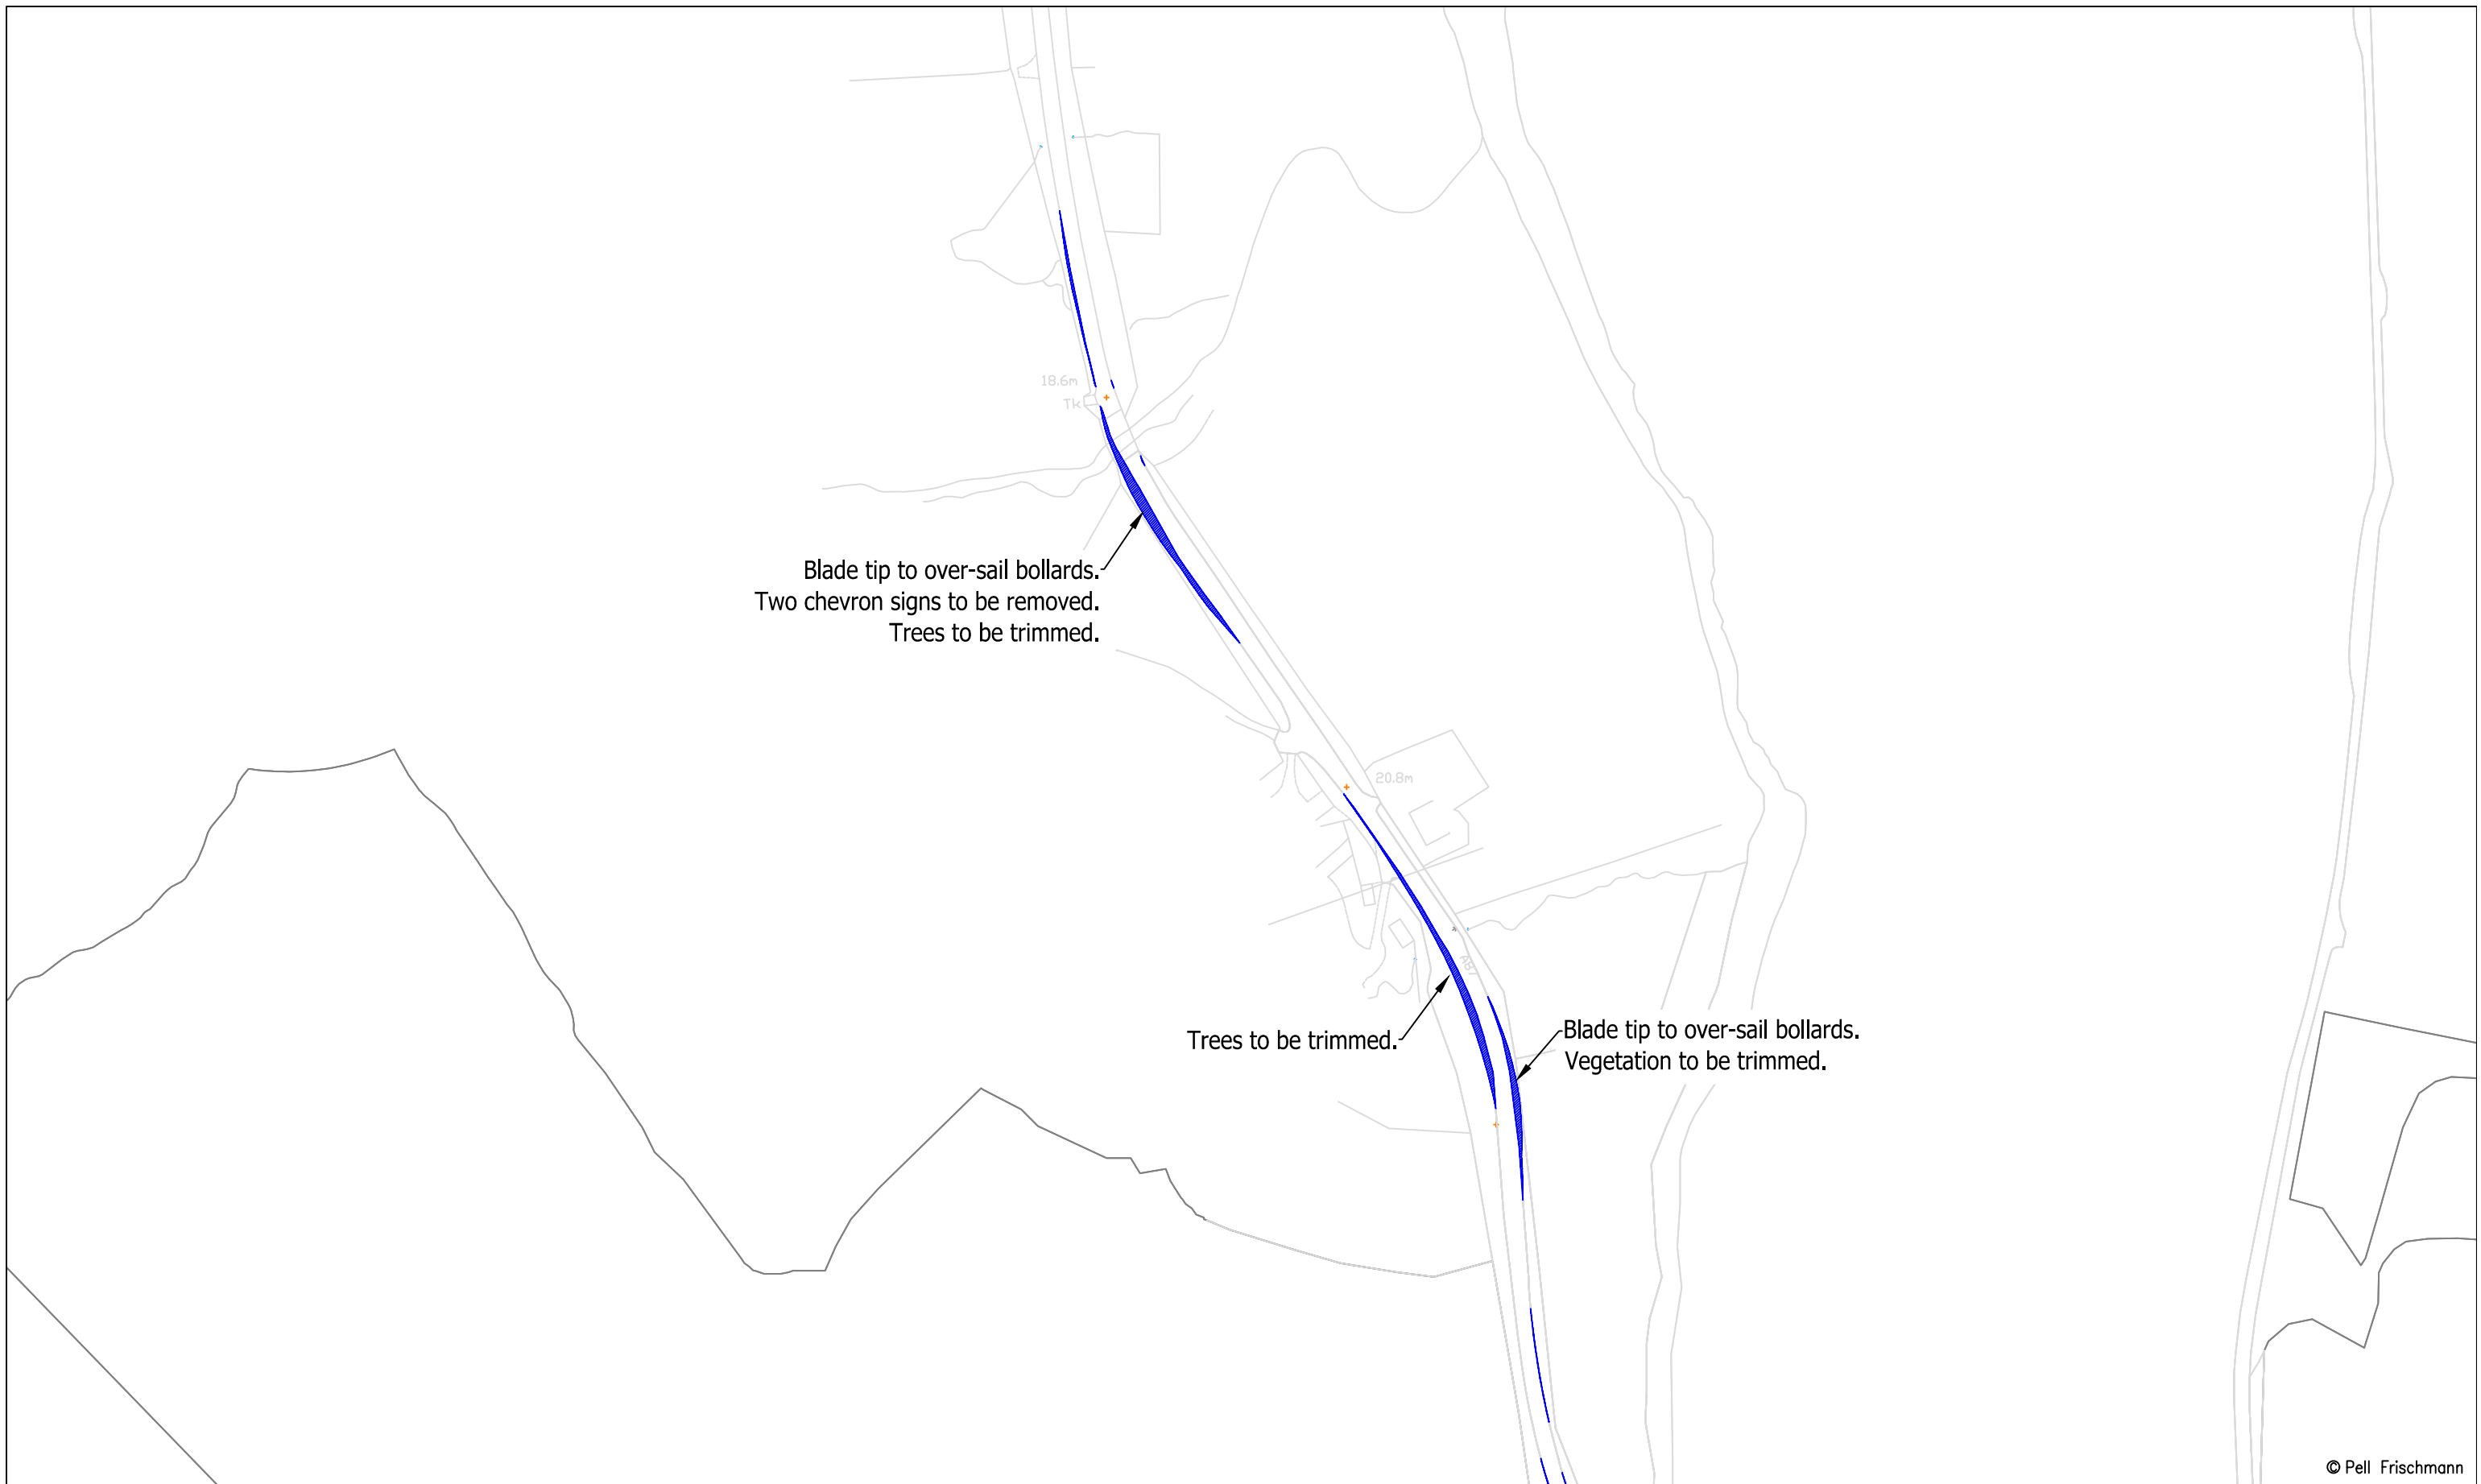

© Pell Frischmann

<b>Pell Frischmann</b> <small>93 GEORGE STREET, EDINBURGH, EH2 3ES</small> <small>Tel: +44 (0)131 240 1270</small> <small>Email: pfeinburgh@pellfrischmann.com</small> <small>www.pellfrischmann.com</small>	Project	Ben Aketil Wind Farm		Name	GLJ	Date	05/05/2022	Scale	1:2000 @ A3	
	Client	Falck Renewables UK Ltd.		Designed	GLJ	05/05/2022	File No.	220504 Ben Aketil Tracking.dwg		
<b>Key</b> <span style="color:red">—</span> Wheel SPA <span style="color:green">—</span> Body SPA <span style="color:magenta">—</span> Load SPA <span style="color:cyan">—</span> Indicative <span style="border:1px solid red; padding:2px;"> </span> Over-run <span style="border:1px solid blue; padding:2px;"> </span> Over-sail	Drawing Title	Siemens SG155 Blade & Tower		Checked	GB	05/05/2022	Drawing Status	Draft		
	SPA Location	A87 Glenvarragill House		Point of Interest	42		Drawing No.	SK31A	Notes:	Revision
								1. All mitigation is subject to confirmation through a test run. 2. This is not a construction drawing and is intended for illustration purposes only.		1

Blade



Tower



© Pell Frischmann

**Pell Frischmann**

93 GEORGE STREET, EDINBURGH, EH2 3ES  
 Tel: +44 (0)131 240 1270  
 Email: pfe@pellfrischmann.com  
 www.pellfrischmann.com

Client **Falck Renewables UK Ltd.**

Key	<span style="color: red;">—</span>	<span style="color: green;">—</span>	<span style="color: magenta;">—</span>	<span style="color: cyan;">—</span>	<span style="border: 1px solid red; display: inline-block; width: 10px; height: 10px; transform: rotate(45deg); background: repeating-linear-gradient(45deg, transparent, transparent 2px, red 2px, red 4px);"></span>	<span style="border: 1px solid blue; display: inline-block; width: 10px; height: 10px; transform: rotate(45deg); background: repeating-linear-gradient(45deg, transparent, transparent 2px, blue 2px, blue 4px);"></span>
	Wheel SPA	Body SPA	Load SPA	Indicative	Over-run	Over-sail

Project **Ben Aketil Wind Farm**

Drawing Title **Siemens SG155 Blade & Tower**


SPA Location **A87 Eilean Chaluim-chille**

	Name	Date	Scale
Drawn	GLJ	05/05/2022	1:1750 @ A3
Designed	GLJ	05/05/2022	File No. 220504 Ben Aketil Tracking.dwg
Checked	GB	05/05/2022	Drawing Status <b>Draft</b>
Point of Interest		43	
Drawing No.	Notes:		Revision
SK32	1. All mitigation is subject to confirmation through a test run. 2. This is not a construction drawing and is intended for illustration purposes only.		1

Blade tip to over-sail bollards. One road sign to be removed. Trees and vegetation to be trimmed.

Two road signs to be removed.

Blade tip to over-sail bollards.

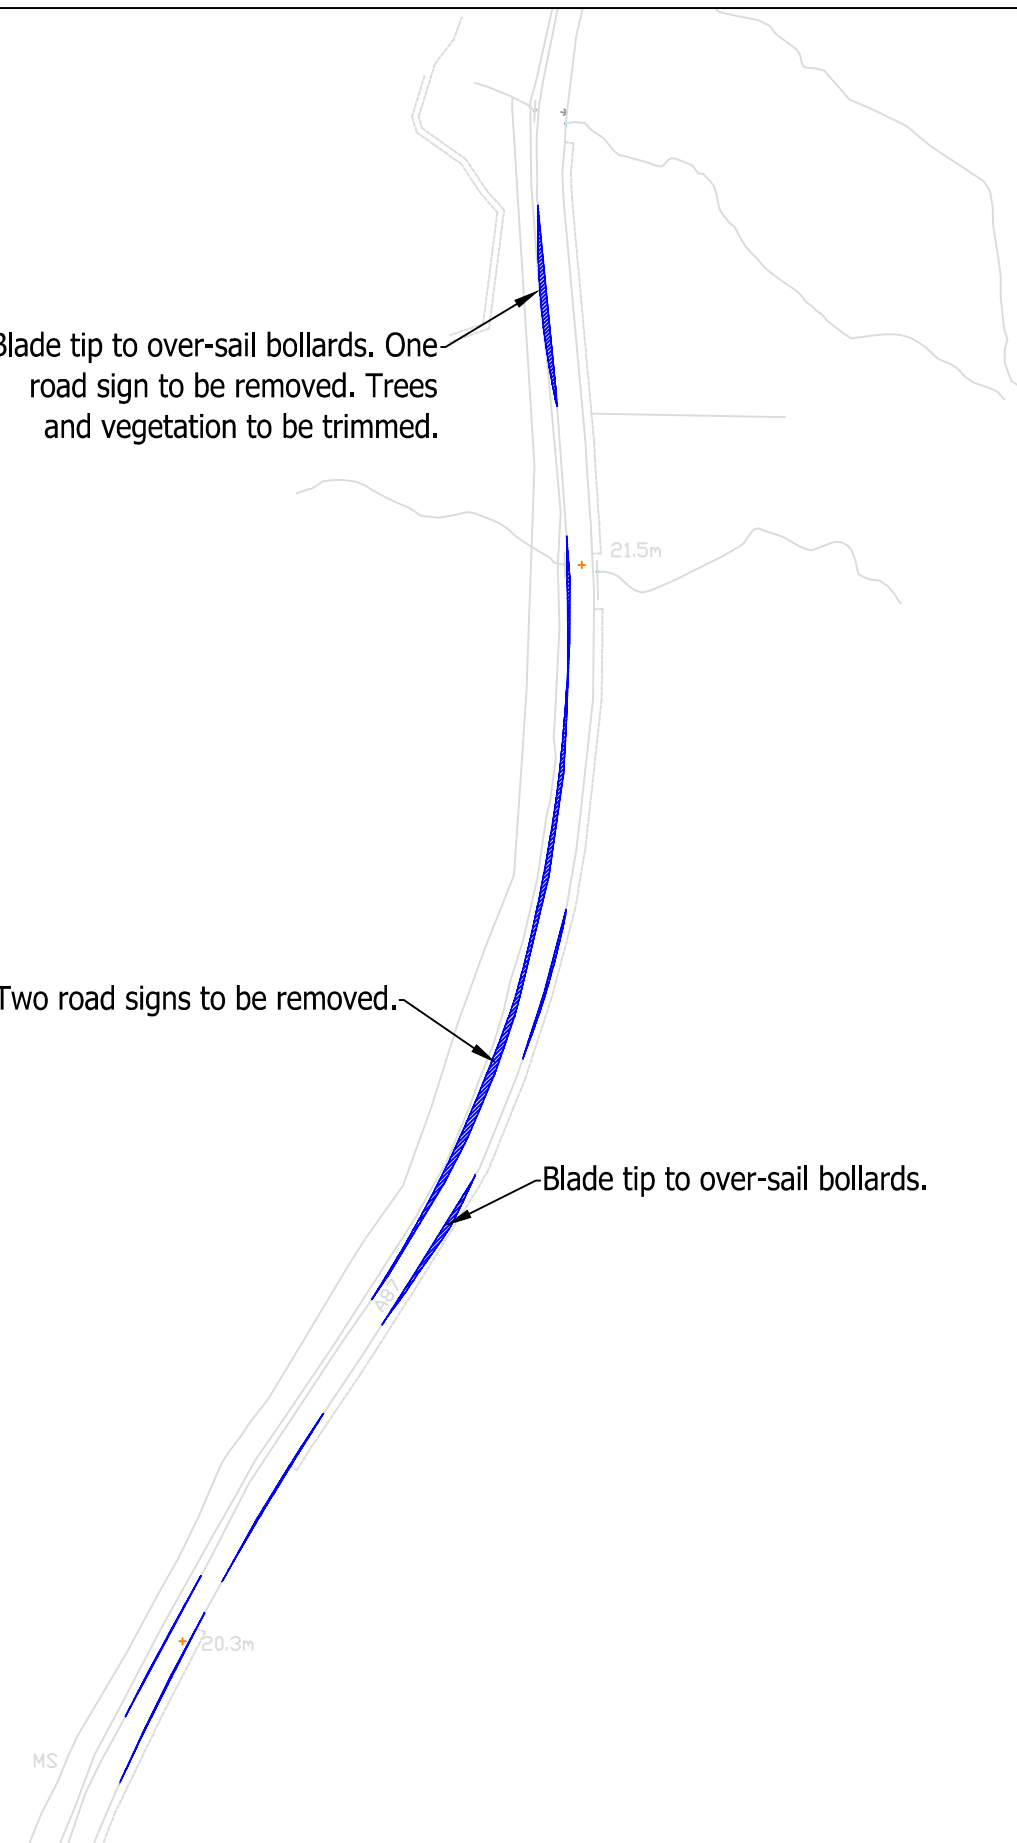

© Pell Frischmann

<b>Pell Frischmann</b> <small>93 GEORGE STREET, EDINBURGH, EH2 3ES</small> <small>Tel: +44 (0)131 240 1270</small> <small>Email: pfeinburgh@pellfrischmann.com</small> <small>www.pellfrischmann.com</small>	Project	Ben Aketil Wind Farm	Name	GLJ	Date	05/05/2022	Scale	1:1750 @ A3	
	Client	Falck Renewables UK Ltd.	Designed	GLJ	05/05/2022	File No.	220504 Ben Aketil Tracking.dwg		
<b>Key</b> 	Drawing Title	Siemens SG155 Blade & Tower	Checked	GB	05/05/2022	Drawing Status	Draft		
	SPA Location	A87 Eilean Chaluim-chille	Point of Interest	43		Drawing No.	SK32A		Revision
	Notes:								1

1. All mitigation is subject to confirmation through a test run.  
 2. This is not a construction drawing and is intended for illustration purposes only.

Blade

Tower



© Pell Frischmann

<b>Pell Frischmann</b> 93 GEORGE STREET, EDINBURGH, EH2 3ES Tel: +44 (0)131 240 1270 Email: pfeinburgh@pellfrischmann.com www.pellfrischmann.com	Project	Ben Aketil Wind Farm			Drawn	GLJ	05/05/2022	Scale	1:1000 @ A3	
	Drawing Title	Siemens SG155 Blade & Tower			Designed	GLJ	05/05/2022	File No.	220504 Ben Aketil Tracking.dwg	
Client	Falck Renewables UK Ltd.			Checked	GB	05/05/2022	Drawing Status	Draft		
Key Wheel SPA    Body SPA    Load SPA    Indicative    Over-run    Over-sail	Drawing No.	SK33			Point of Interest	44		Notes:	Revision	
	SPA Location	A87 Shullishadder			1. All mitigation is subject to confirmation through a test run. 2. This is not a construction drawing and is intended for illustration purposes only.			1		



© Pell Frischmann


<b>Pell Frischmann</b> <small>93 GEORGE STREET, EDINBURGH, EH2 3ES</small> <small>Tel: +44 (0)131 240 1270</small> <small>Email: pfeinburgh@pellfrischmann.com</small> <small>www.pellfrischmann.com</small>	Project	Ben Aketil Wind Farm	Name	GLJ	Date	05/05/2022	Scale	1:1000 @ A3
	Client	Falck Renewables UK Ltd.	Designed	GLJ	05/05/2022	File No.	220504 Ben Aketil Tracking.dwg	
	<b>Key</b> Wheel SPA Body SPA Load SPA Indicative Over-run Over-sail	Drawing Title	Siemens SG155 Blade & Tower	Checked	GB	05/05/2022	Drawing Status	Draft
		SPA Location	A87 Shullishadder	Point of Interest	44		Revision	1
		Drawing No.	SK33A		Notes: 1. All mitigation is subject to confirmation through a test run. 2. This is not a construction drawing and is intended for illustration purposes only.			





© Pell Frischmann

<b>Pell Frischmann</b> 93 GEORGE STREET, EDINBURGH, EH2 3ES Tel: +44 (0)131 240 1270 Email: pfe@pellfrischmann.com www.pellfrischmann.com	Project	Ben Aketil Wind Farm		Drawn	GLJ	05/05/2022	Scale	1:1750 @ A3		
	Client	Falck Renewables UK Ltd.		Designed	GLJ	05/05/2022	File No.	220504 Ben Aketil Tracking.dwg		
<b>Key</b> <span style="color:red">—</span> Wheel SPA <span style="color:green">—</span> Body SPA <span style="color:magenta">—</span> Load SPA <span style="color:cyan">—</span> Indicative <span style="border: 1px solid red; padding: 2px;"> </span> Over-run <span style="border: 1px solid blue; padding: 2px;"> </span> Over-sail	Drawing Title	Siemens SG155 Blade & Tower		Checked	GB	05/05/2022	Drawing Status	Draft		
	SPA Location	A87 / A855 Junction		Point of Interest	45 & 46		Drawing No.	SK34		
				Notes:	1. All mitigation is subject to confirmation through a test run. 2. This is not a construction drawing and is intended for illustration purposes only.				Revision	1

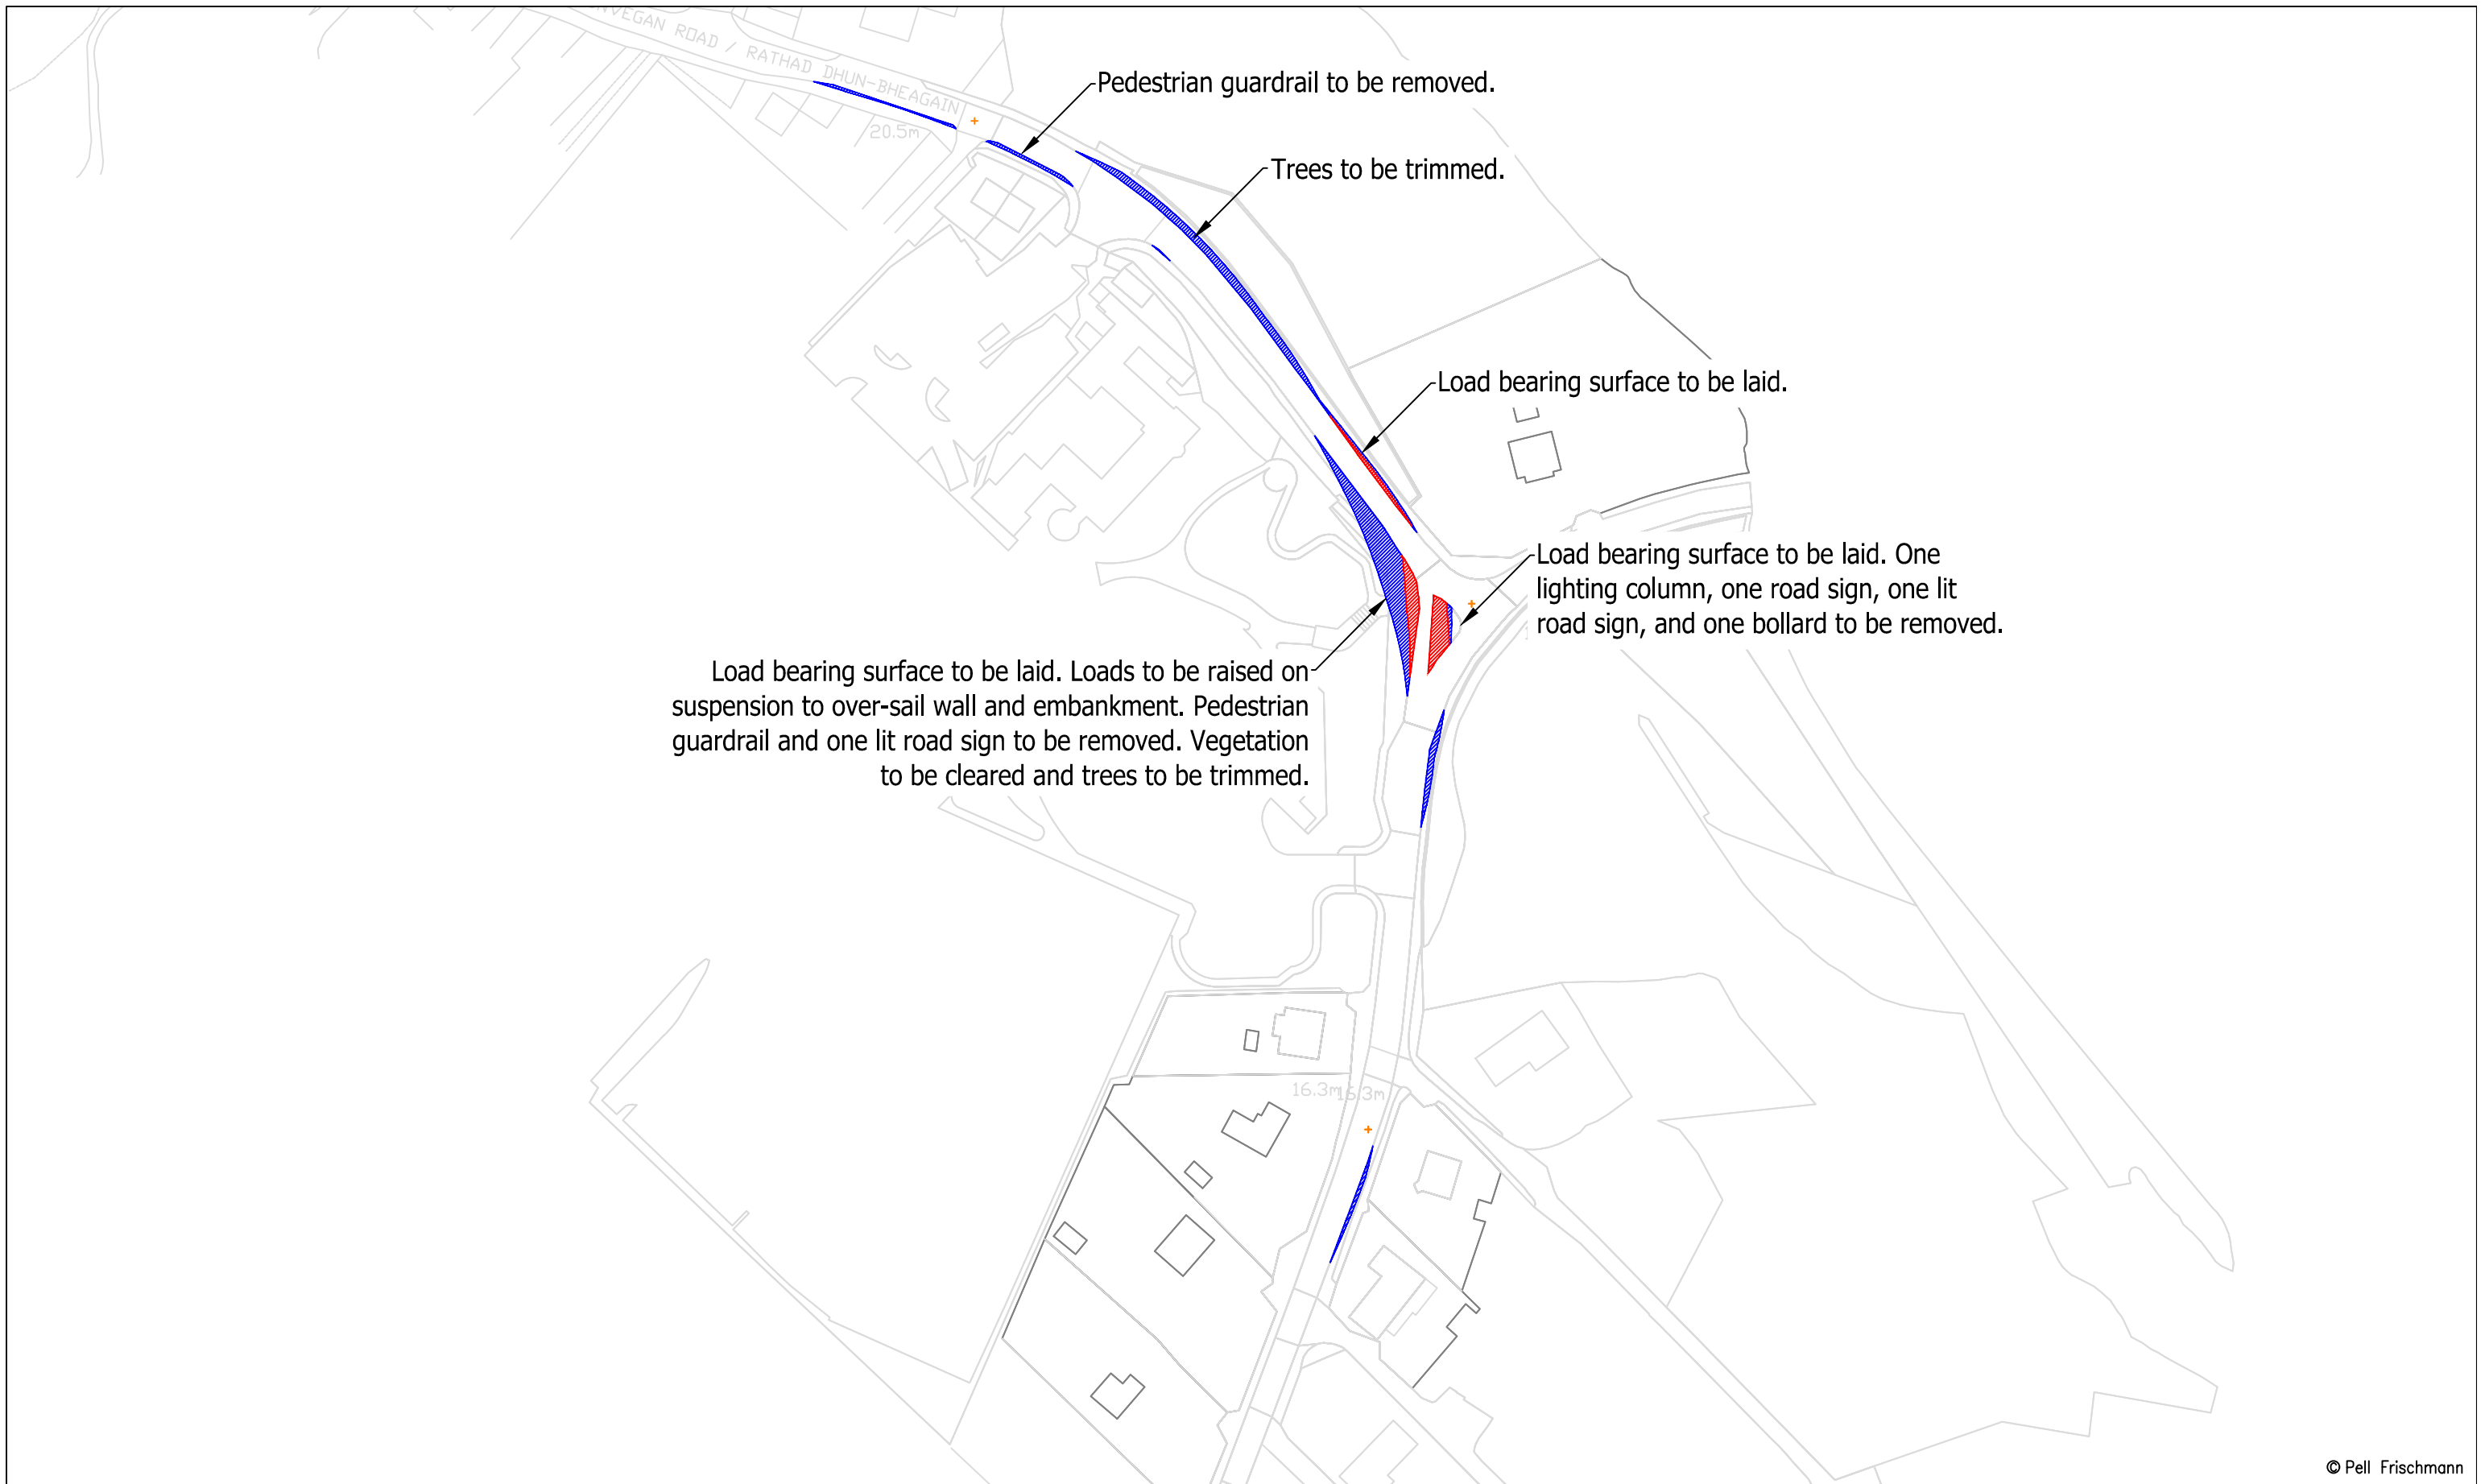


© Pell Frischmann

<b>Pell Frischmann</b> <small>93 GEORGE STREET, EDINBURGH, EH2 3ES</small> <small>Tel: +44 (0)131 240 1270</small> <small>Email: pfe@pellfrischmann.com</small> <small>www.pellfrischmann.com</small>	Project	Ben Aketil Wind Farm		Name	GLJ	Date	05/05/2022	Scale	1:1500 @ A3	
	Client	Falck Renewables UK Ltd.		Designed	GLJ	05/05/2022	05/05/2022	File No.	220504 Ben Aketil Tracking.dwg	
<b>Key</b> 	Drawing Title	Siemens SG155 Blade & Tower		Checked	GB	05/05/2022	05/05/2022	Drawing Status	Draft	
	SPA Location	A87 / A855 Junction		Point of Interest	45 & 46		Drawing No.	SK34A	Notes:	Revision
								1. All mitigation is subject to confirmation through a test run. 2. This is not a construction drawing and is intended for illustration purposes only.	1	


Blade

Tower

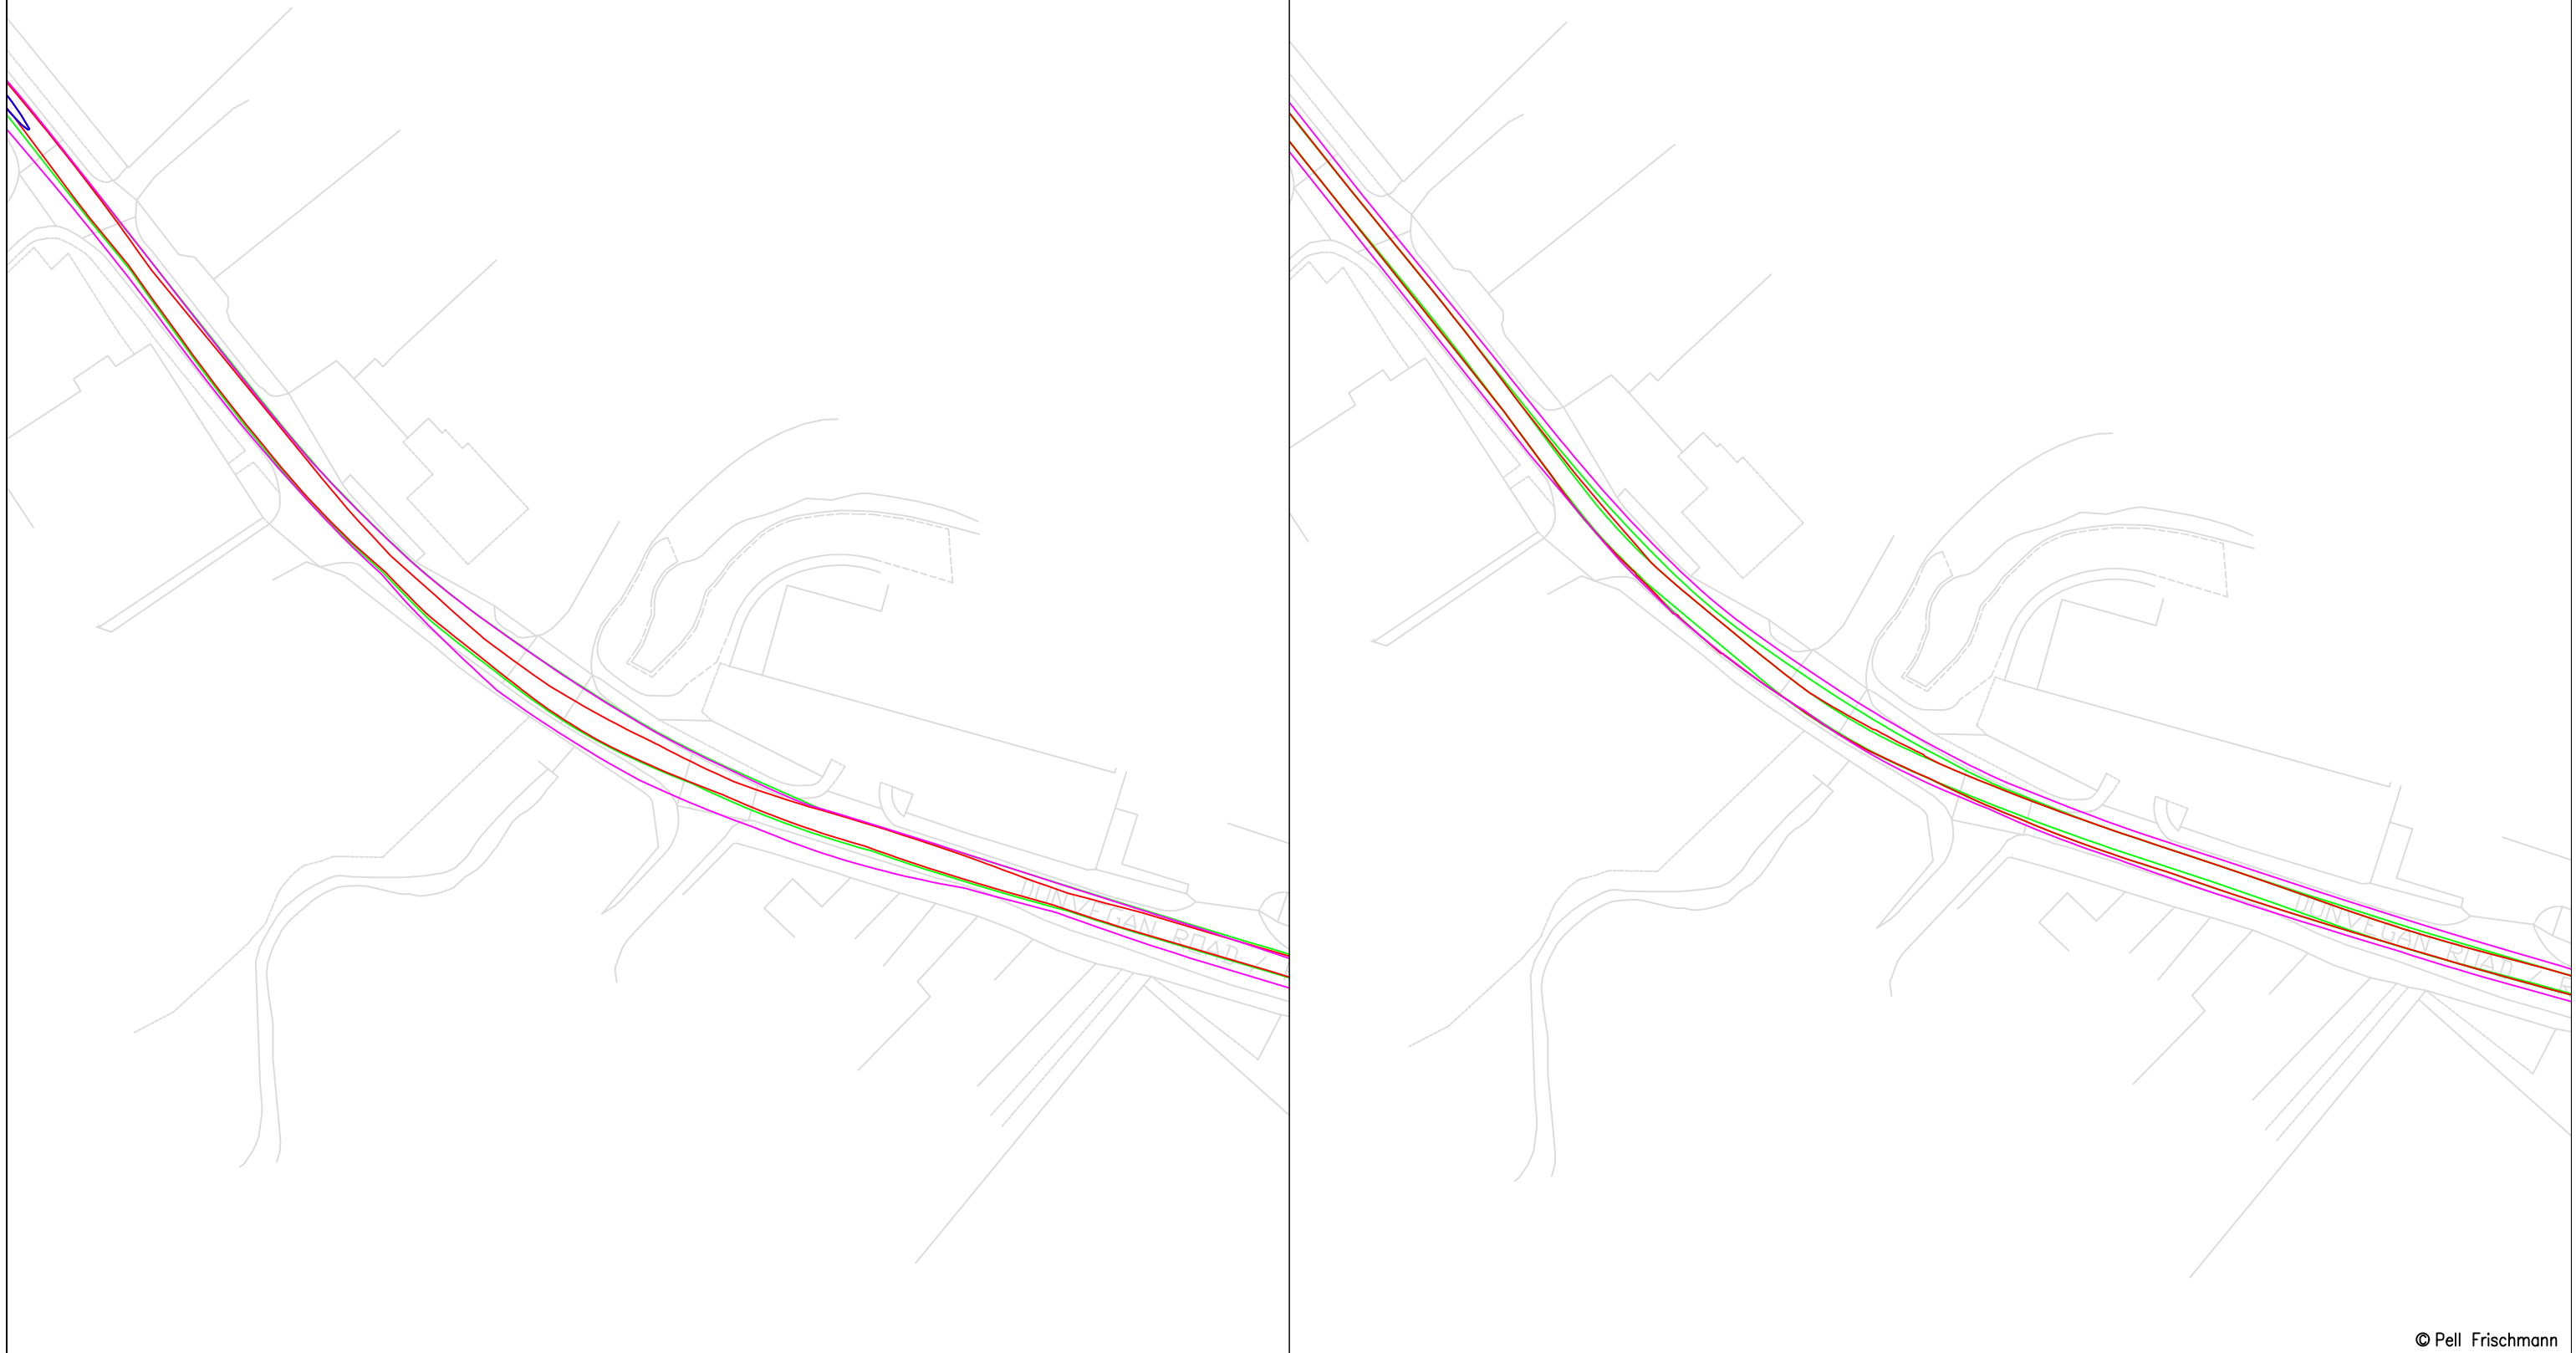

© Pell Frischmann

<b>Pell Frischmann</b> <small>93 GEORGE STREET, EDINBURGH, EH2 3ES</small> <small>Tel: +44 (0)131 240 1270</small> <small>Email: pfeinburgh@pellfrischmann.com</small> <small>www.pellfrischmann.com</small>	Project	Ben Aketil Wind Farm	<table border="1"> <tr> <td>Name</td> <td>Date</td> <td>Scale</td> </tr> <tr> <td>Drawn</td> <td>GLJ</td> <td>05/05/2022</td> </tr> <tr> <td>Designed</td> <td>GLJ</td> <td>05/05/2022</td> </tr> <tr> <td>Checked</td> <td>GB</td> <td>05/05/2022</td> </tr> </table>	Name	Date	Scale	Drawn	GLJ	05/05/2022	Designed	GLJ	05/05/2022	Checked	GB	05/05/2022
	Name	Date	Scale												
Drawn	GLJ	05/05/2022													
Designed	GLJ	05/05/2022													
Checked	GB	05/05/2022													
Client	Drawing Title	Siemens SG155 Blade & Tower	<table border="1"> <tr> <td>Point of Interest</td> <td>47</td> <td>Drawing Status</td> </tr> <tr> <td>Drawing No.</td> <td>SK35</td> <td>Draft</td> </tr> </table>	Point of Interest	47	Drawing Status	Drawing No.	SK35	Draft						
Point of Interest	47	Drawing Status													
Drawing No.	SK35	Draft													
<b>Key</b> <span style="color:red">—</span> Wheel SPA <span style="color:green">—</span> Body SPA <span style="color:magenta">—</span> Load SPA <span style="color:cyan">—</span> Indicative <span style="border:1px solid red; padding:2px;"> </span> Over-run <span style="border:1px solid blue; padding:2px;"> </span> Over-sail	SPA Location	A87 northeast of Sulaisidar Mor	<table border="1"> <tr> <td>Notes:</td> <td>Revision</td> </tr> <tr> <td>1. All mitigation is subject to confirmation through a test run. 2. This is not a construction drawing and is intended for illustration purposes only.</td> <td>1</td> </tr> </table>	Notes:	Revision	1. All mitigation is subject to confirmation through a test run. 2. This is not a construction drawing and is intended for illustration purposes only.	1								
Notes:	Revision														
1. All mitigation is subject to confirmation through a test run. 2. This is not a construction drawing and is intended for illustration purposes only.	1														

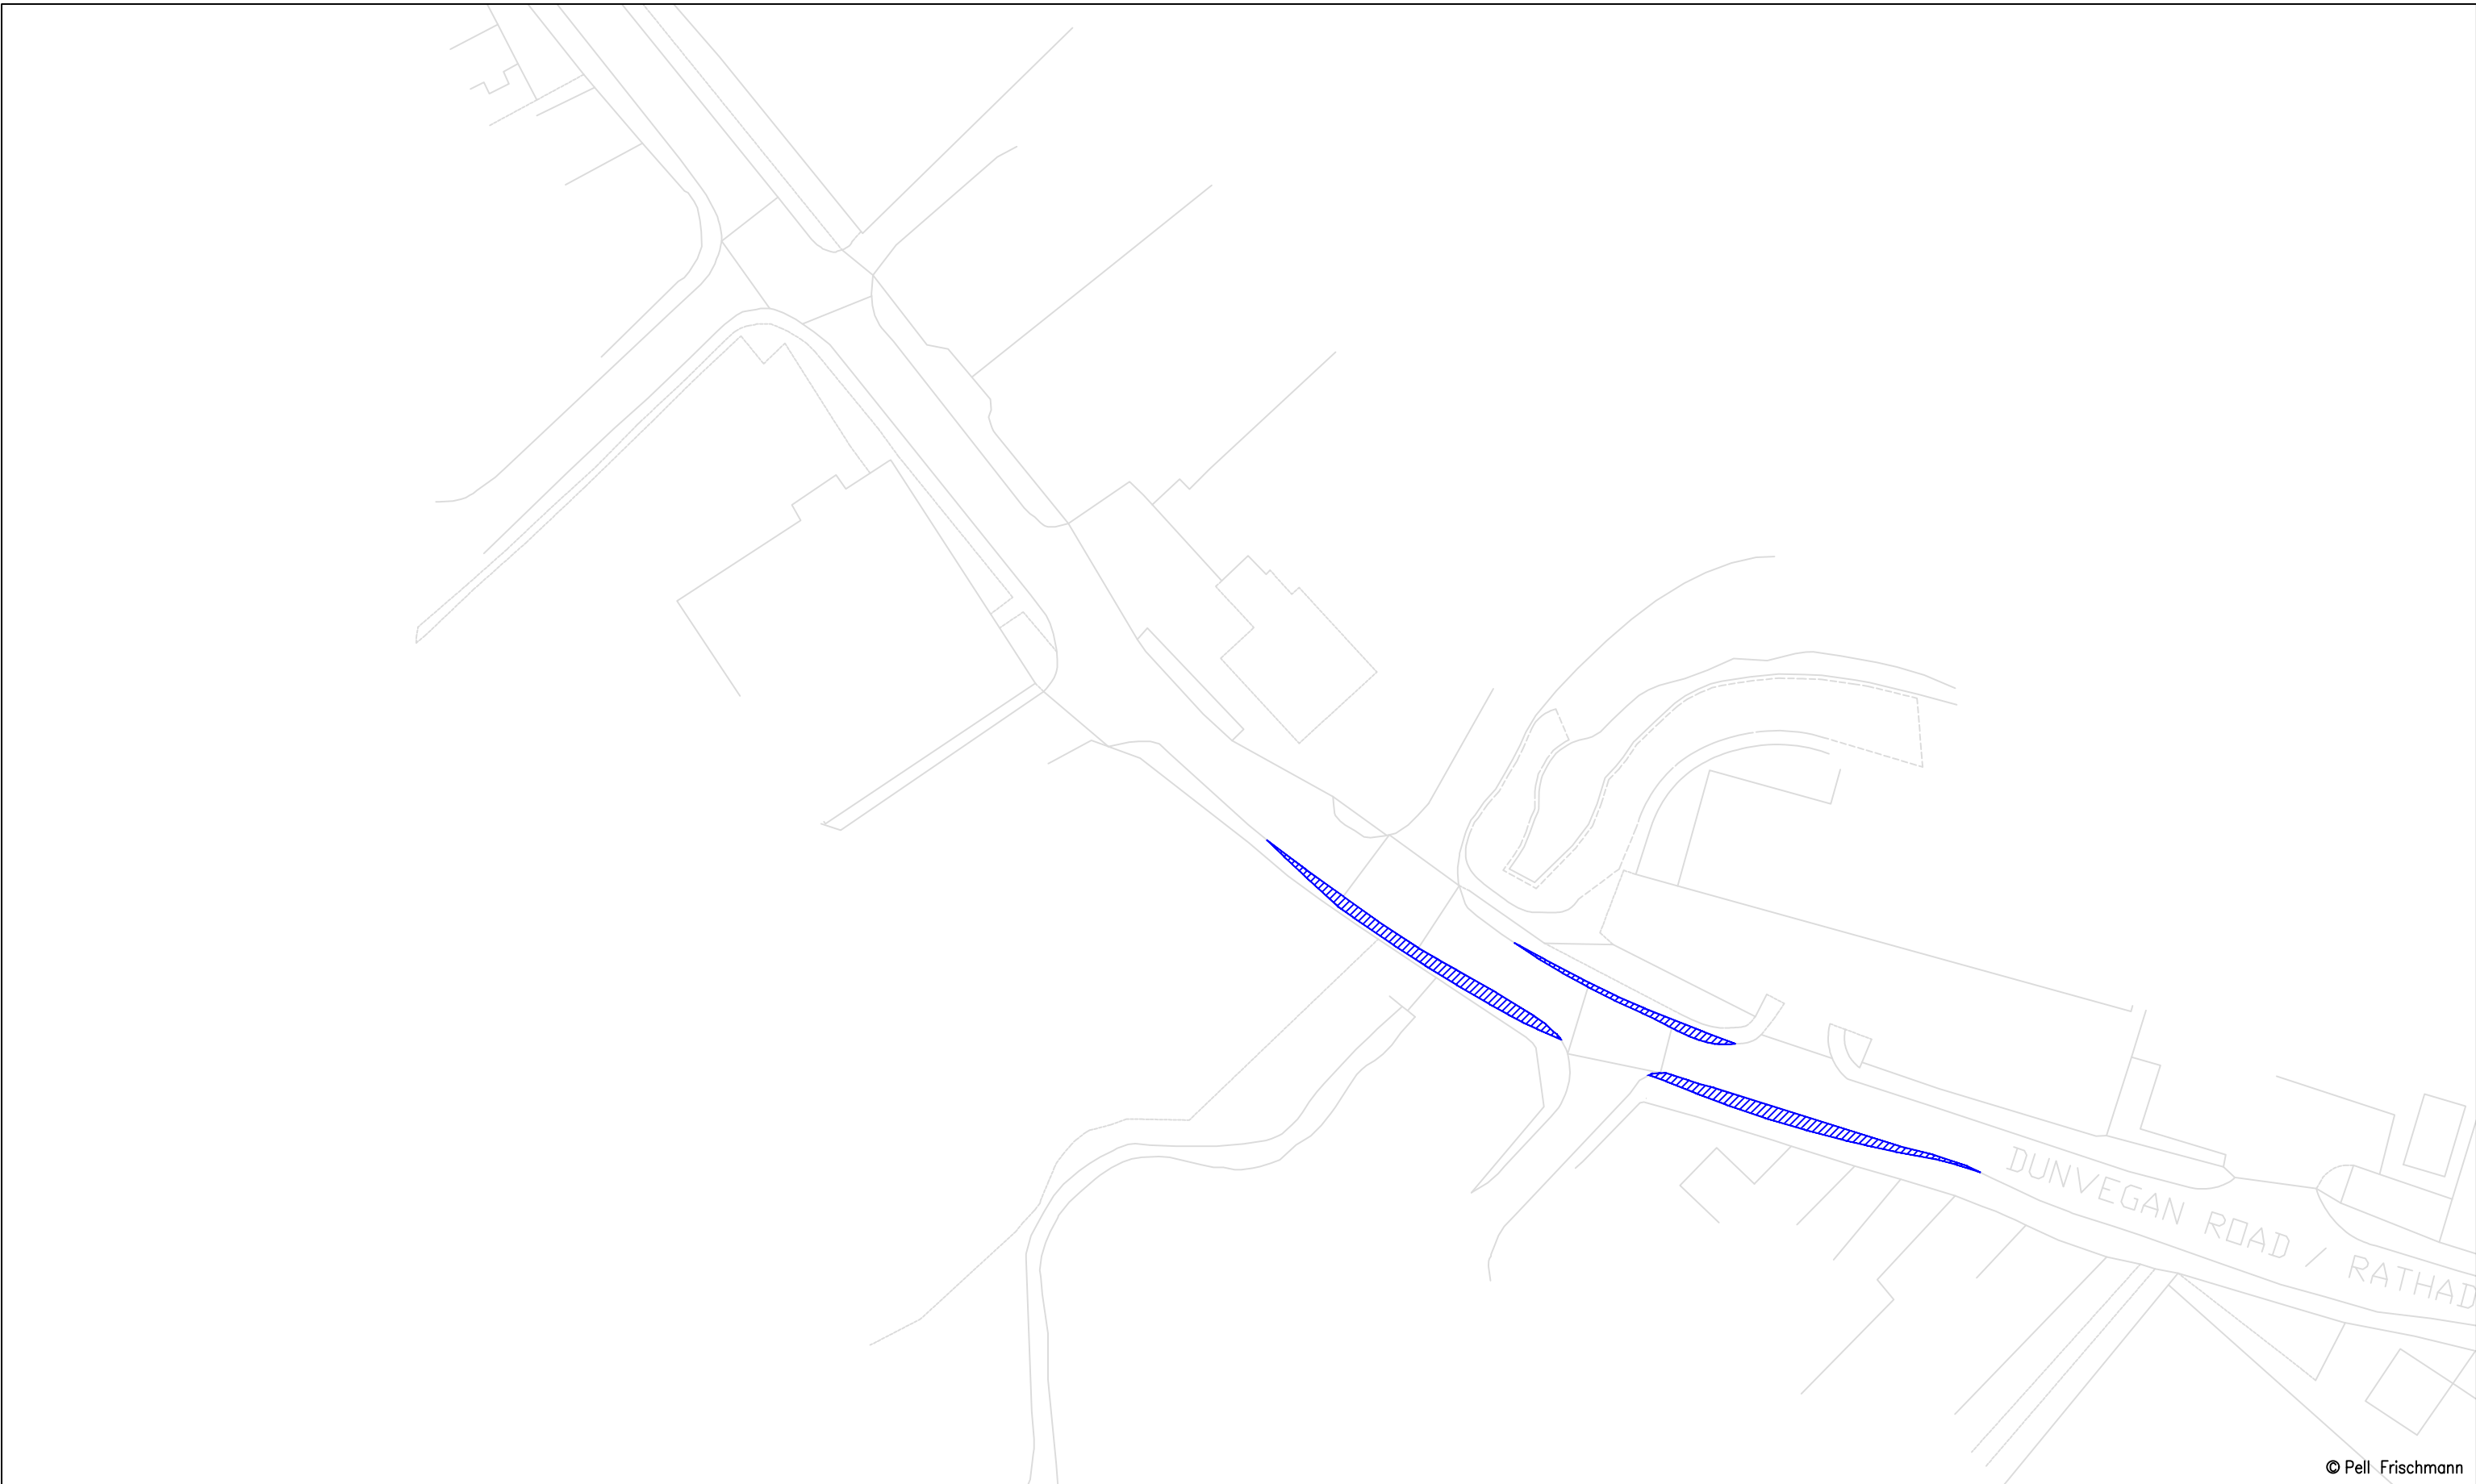

© Pell Frischmann

<b>Pell Frischmann</b> <small>93 GEORGE STREET, EDINBURGH, EH2 3ES</small> <small>Tel: +44 (0)131 240 1270</small> <small>Email: pfeinburgh@pellfrischmann.com</small> <small>www.pellfrischmann.com</small>	Project	Ben Aketil Wind Farm	Drawn	GLJ	05/05/2022	Scale	1:750 @ A3		
	Client	Falck Renewables UK Ltd.	Designed	GLJ	05/05/2022	File No.	220504 Ben Aketil Tracking.dwg		
<b>Key</b> Wheel SPA Body SPA Load SPA Indicative Over-run Over-sail	Drawing Title	Siemens SG155 Blade & Tower	Checked	GB	05/05/2022	Drawing Status	Draft		
	SPA Location	A87 northeast of Sulaisiadar Mor	Point of Interest	47		Drawing No.	SK35A	Notes:	Revision
							1. All mitigation is subject to confirmation through a test run. 2. This is not a construction drawing and is intended for illustration purposes only.		1

Blade



Tower



© Pell Frischmann

**Pell Frischmann**

93 GEORGE STREET, EDINBURGH, EH2 3ES  
Tel: +44 (0)131 240 1270  
Email: pfeinburgh@pellfrischmann.com  
www.pellfrischmann.com

Project

Ben Aketil Wind Farm

	Name	Date	Scale	1:1250 @ A3
Drawn	GLJ	05/05/2022	File No.	220504 Ben Aketil Tracking.dwg
Designed	GLJ	05/05/2022	Drawing Status	Draft
Checked	GB	05/05/2022	Point of Interest	48
Drawing No.	SK36	Notes:	Revision	1
		1. All mitigation is subject to confirmation through a test run. 2. This is not a construction drawing and is intended for illustration purposes only.		

Client Falck Renewables UK Ltd.

Drawing Title

Siemens SG155 Blade & Tower

Key						
	Wheel SPA	Body SPA	Load SPA	Indicative	Over-run	Over-sail

SPA Location

A87 / Woodpark Road Roundabout



© Pell Frischmann

<b>Pell Frischmann</b> <small>93 GEORGE STREET, EDINBURGH, EH2 3ES</small> <small>Tel: +44 (0)131 240 1270</small> <small>Email: pfeinburgh@pellfrischmann.com</small> <small>www.pellfrischmann.com</small>	Project	Ben Aketil Wind Farm	Name	GLJ	Date	05/05/2022	Scale	1:1000 @ A3
	Client	Falck Renewables UK Ltd.	Designed	GLJ	05/05/2022	File No.	220504 Ben Aketil Tracking.dwg	
<b>Key</b> Wheel SPA Body SPA Load SPA Indicative Over-run Over-sail	Drawing Title	Siemens SG155 Blade & Tower	Checked	GB	05/05/2022	Drawing Status	Draft	
	SPA Location	A87 / Woodpark Road Roundabout	Point of Interest	48		Drawing No.	SK36A	Notes:
							1. All mitigation is subject to confirmation through a test run. 2. This is not a construction drawing and is intended for illustration purposes only.	1



© Pell Frischmann

**Pell Frischmann**  
 93 GEORGE STREET, EDINBURGH, EH2 3ES  
 Tel: +44 (0)131 240 1270  
 Email: pfeinburgh@pellfrischmann.com  
 www.pellfrischmann.com

Client **Falck Renewables UK Ltd.**


Key	<span style="color: red;">—</span>	<span style="color: green;">—</span>	<span style="color: magenta;">—</span>	<span style="color: cyan;">—</span>		
	Wheel SPA	Body SPA	Load SPA	Indicative	Over-run	Over-sail

Project **Ben Aketil Wind Farm**

Drawing Title **Siemens SG155 Blade & Tower**

SPA Location **A87 Achtalean**

	Name	Date	Scale	1:2000 @ A3		
Drawn	GLJ	05/05/2022	File No.	220504 Ben Aketil Tracking.dwg		
Designed	GLJ	05/05/2022		Drawing Status	Draft	
Checked	GB	05/05/2022			Revision	
Point of Interest		49	Drawing No.	Notes:	1	
			SK37	1. All mitigation is subject to confirmation through a test run. 2. This is not a construction drawing and is intended for illustration purposes only.	1	

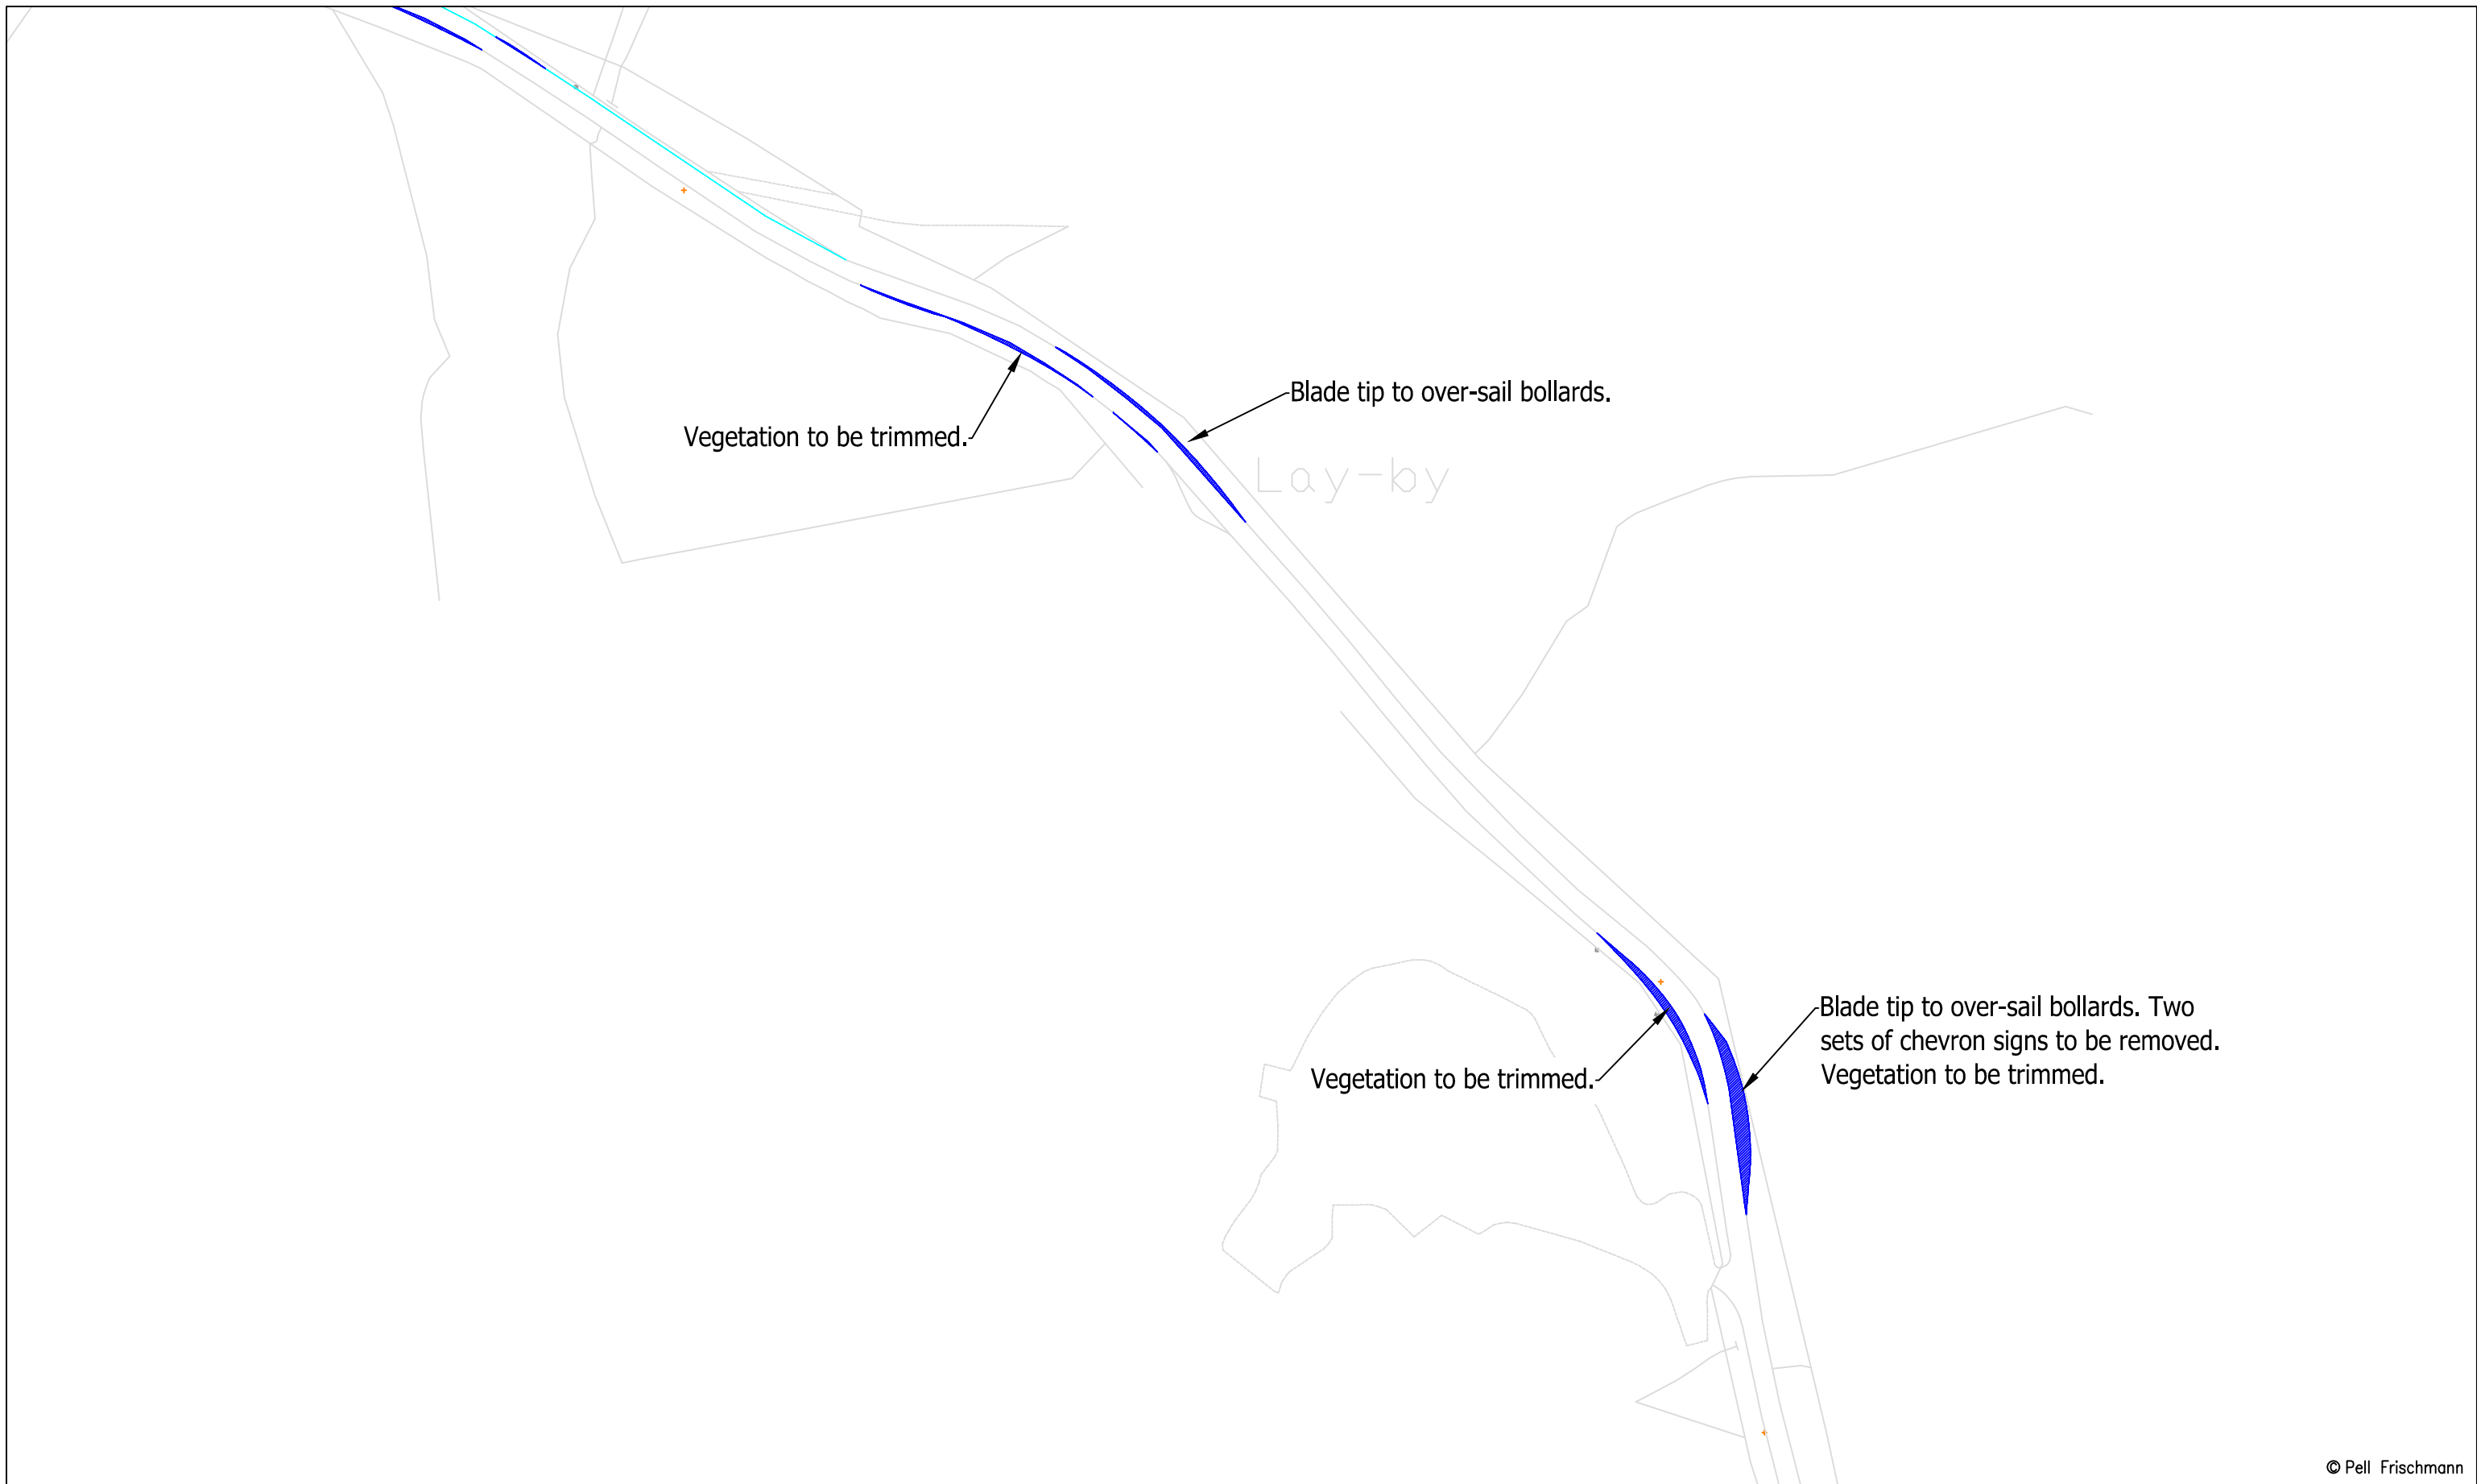

© Pell Frischmann

<b>Pell Frischmann</b> <small>93 GEORGE STREET, EDINBURGH, EH2 3ES</small> <small>Tel: +44 (0)131 240 1270</small> <small>Email: pfeinburgh@pellfrischmann.com</small> <small>www.pellfrischmann.com</small>	Project	Ben Aketil Wind Farm		Name	GLJ	Date	05/05/2022	Scale	1:2000 @ A3	
	Client	Falck Renewables UK Ltd.		Designed	GLJ	05/05/2022	File No.		220504 Ben Aketil Tracking.dwg	
<b>Key</b> Wheel SPA Body SPA Load SPA Indicative Over-run Over-sail	Drawing Title	Siemens SG155 Blade & Tower		Checked	GB	05/05/2022	Drawing Status		Draft	
	SPA Location	A87 Achtalean		Point of Interest	49		Drawing No.	SK37A		Revision
Notes: 1. All mitigation is subject to confirmation through a test run. 2. This is not a construction drawing and is intended for illustration purposes only.										







© Pell Frischmann

<b>Pell Frischmann</b> <small>93 GEORGE STREET, EDINBURGH, EH2 3ES</small> <small>Tel: +44 (0)131 240 1270</small> <small>Email: pfeinburgh@pellfrischmann.com</small> <small>www.pellfrischmann.com</small>	Project	Ben Aketil Wind Farm		Name	GLJ	Date	05/05/2022	Scale	1:1250 @ A3	
	Client	Drawing Title	SPA Location	Designed	GLJ	05/05/2022	File No. 220504 Ben Aketil Tracking.dwg			
				Checked	GB	05/05/2022	Drawing Status Draft			
				Point of Interest		50		Revision		
Key <span style="color:red">—</span> Wheel SPA <span style="color:green">—</span> Body SPA <span style="color:magenta">—</span> Load SPA <span style="color:cyan">—</span> Indicative <span style="border:1px solid red; display:inline-block; width:10px; height:10px; transform: rotate(45deg); background: repeating-linear-gradient(45deg, transparent, transparent 2px, red 2px, red 4px);"></span> Over-run <span style="border:1px solid blue; display:inline-block; width:10px; height:10px; transform: rotate(45deg); background: repeating-linear-gradient(45deg, transparent, transparent 2px, blue 2px, blue 4px);"></span> Over-sail	Falck Renewables UK Ltd.		A87 northeast of Drumuie	Drawing No.	Notes: 1. All mitigation is subject to confirmation through a test run. 2. This is not a construction drawing and is intended for illustration purposes only.				1	




© Pell Frischmann

<b>Pell Frischmann</b> <small>93 GEORGE STREET, EDINBURGH, EH2 3ES</small> <small>Tel: +44 (0)131 240 1270</small> <small>Email: pfeinburgh@pellfrischmann.com</small> <small>www.pellfrischmann.com</small>	Project	Ben Aketil Wind Farm	Name	GLJ	Date	05/05/2022	Scale	1:1250 @ A3	
	Client	Falck Renewables UK Ltd.	Drawing Title	Siemens SG155 Blade & Tower	Designed	GLJ	05/05/2022	File No.	220504 Ben Aketil Tracking.dwg
<b>Key</b> <span style="color:red">—</span> Wheel SPA <span style="color:green">—</span> Body SPA <span style="color:magenta">—</span> Load SPA <span style="color:cyan">—</span> Indicative <span style="border: 1px solid red; display: inline-block; width: 10px; height: 10px; transform: rotate(45deg);"></span> Over-run <span style="border: 1px solid blue; display: inline-block; width: 10px; height: 10px; transform: rotate(45deg);"></span> Over-sail	SPA Location	A87 northeast of Drumuie	Checked	GB	05/05/2022	Point of Interest	50	Drawing Status	Draft
				Drawing No.	SK38B	Notes:	1. All mitigation is subject to confirmation through a test run. 2. This is not a construction drawing and is intended for illustration purposes only.		Revision

Blade

Tower

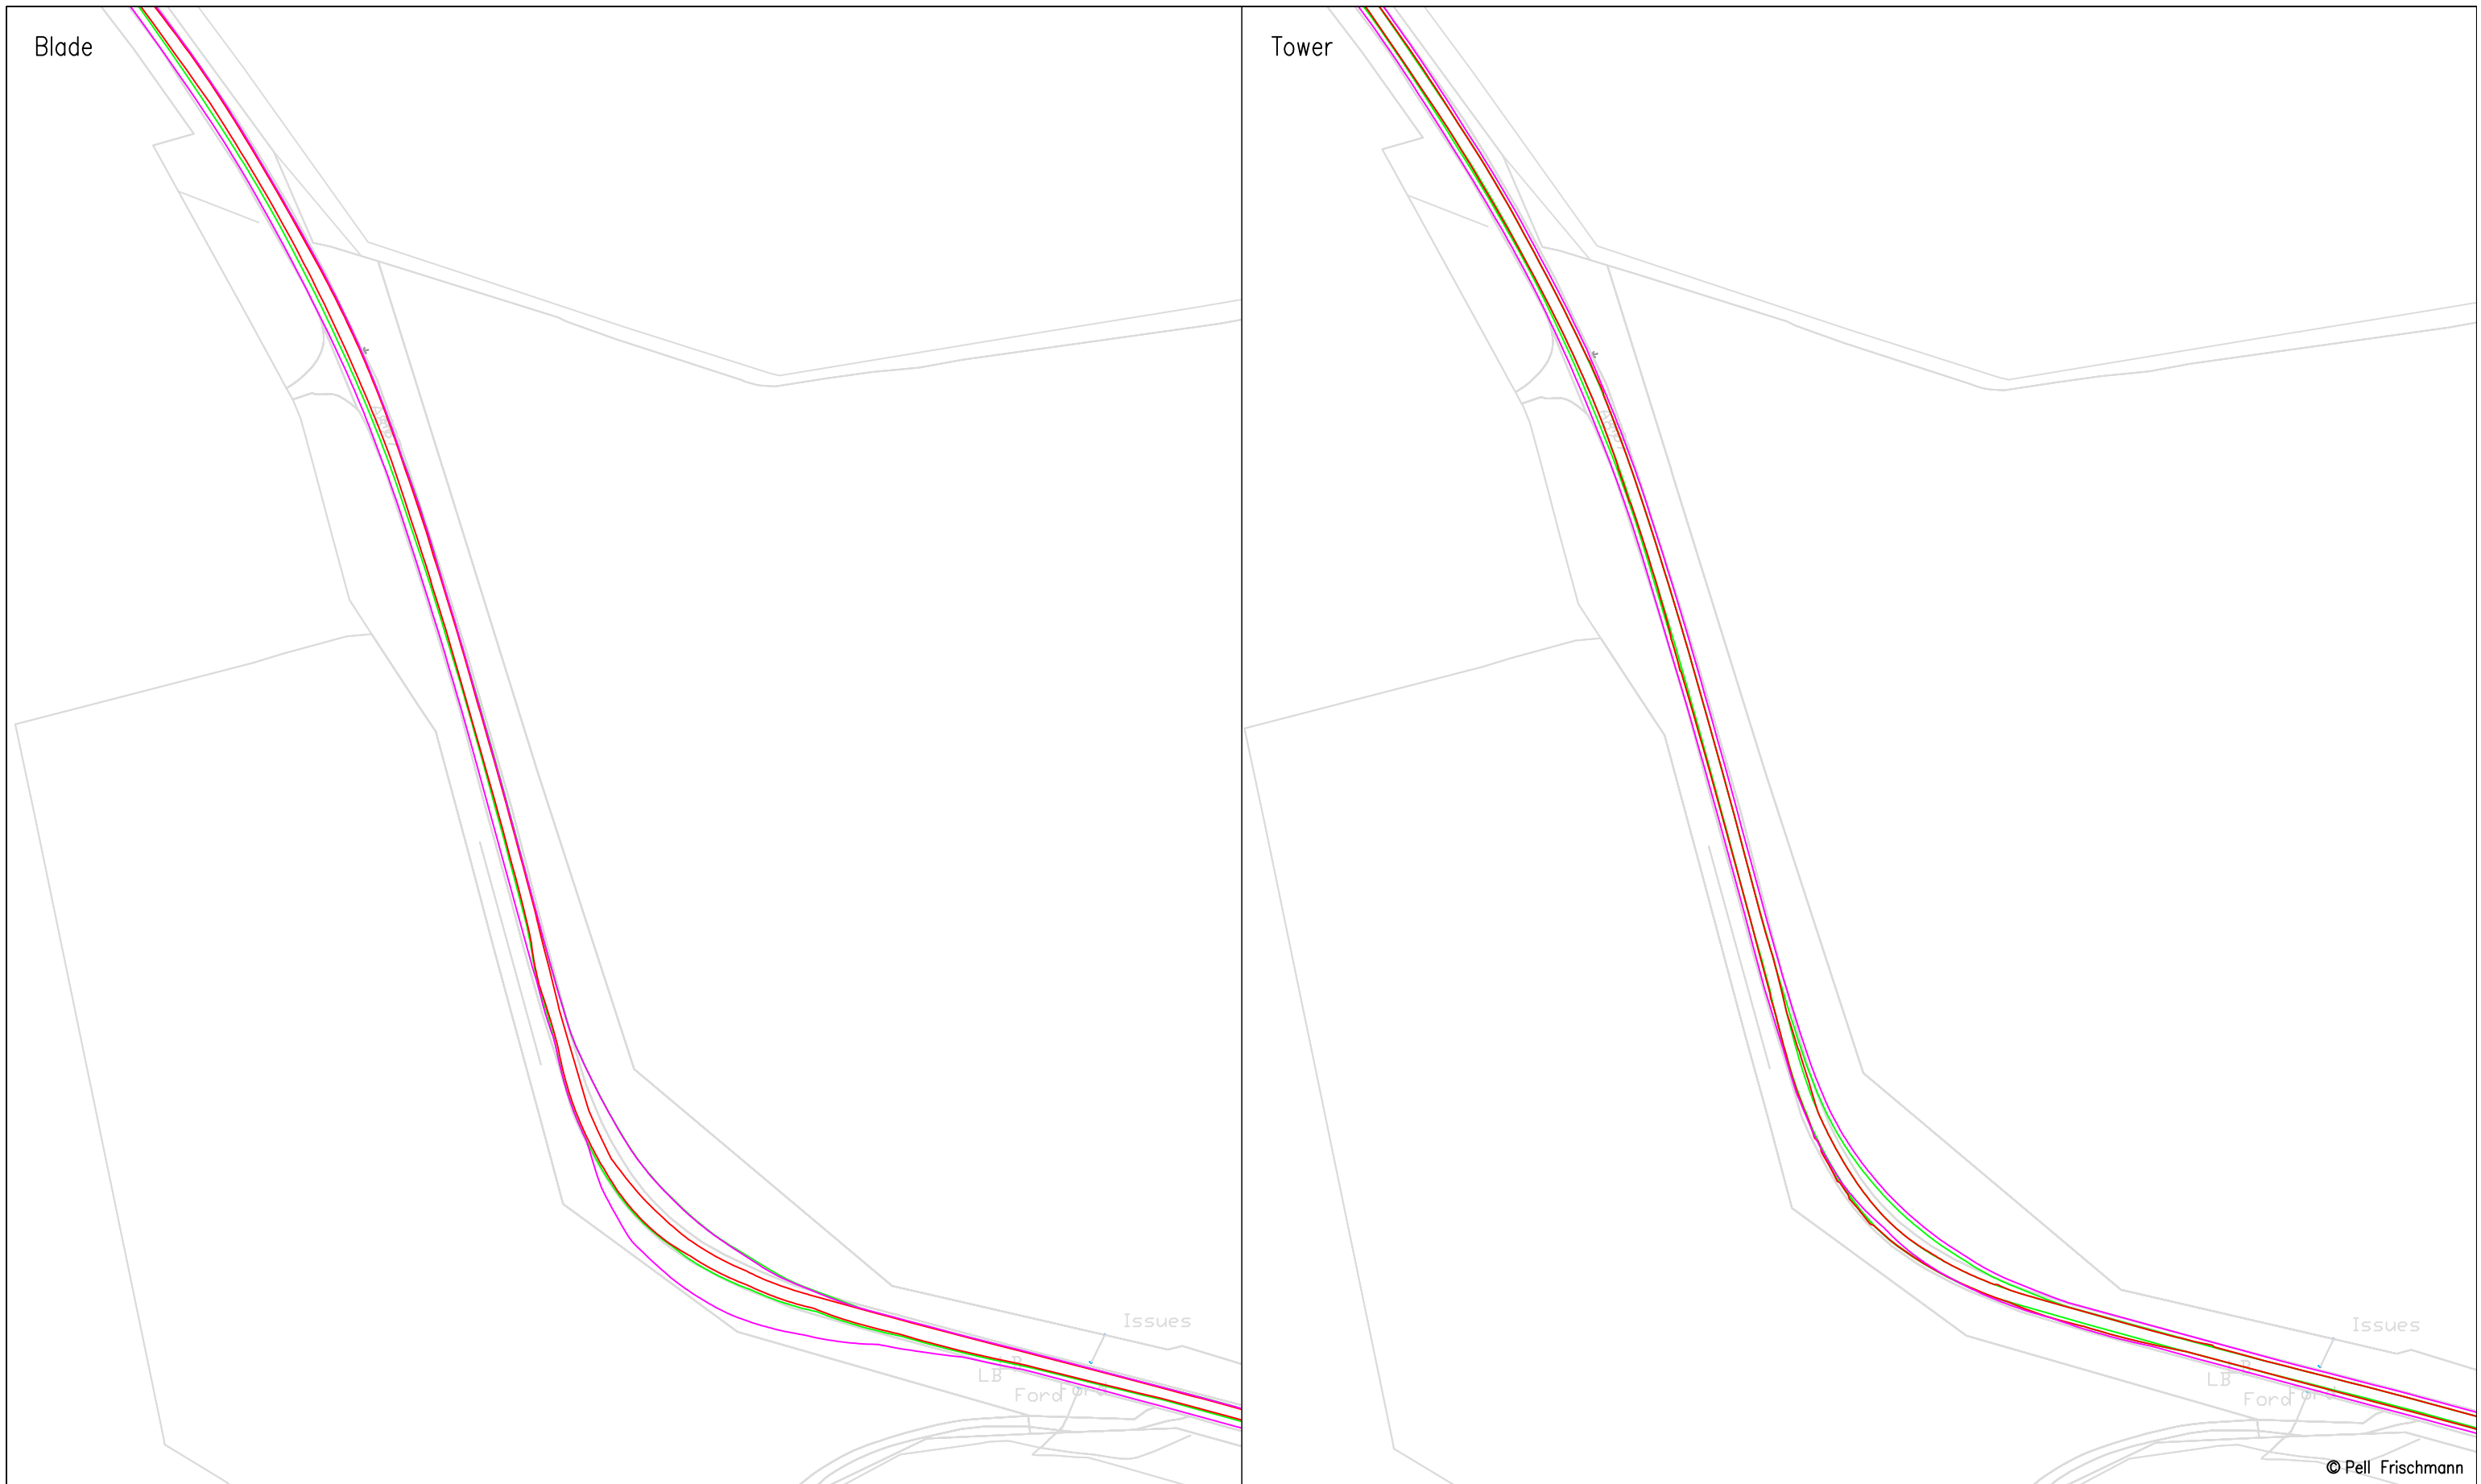

© Pell Frischmann

**Pell Frischmann**  
 93 GEORGE STREET, EDINBURGH, EH2 3ES  
 Tel: +44 (0)131 240 1270  
 Email: pfeinburgh@pellfrischmann.com  
 www.pellfrischmann.com

Client **Falck Renewables UK Ltd.**

Key  
 Wheel SPA (Red line)  
 Body SPA (Green line)  
 Load SPA (Magenta line)  
 Indicative (Cyan line)  
 Over-run (Red hatched box)  
 Over-sail (Blue hatched box)

Project **Ben Aketil Wind Farm**

Drawing Title **Siemens SG155 Blade & Tower**



SPA Location **A87 Drumuie**

Drawn	GLJ	05/05/2022	Scale	1:1500 @ A3	
Designed	GLJ	05/05/2022	File No.	220504 Ben Aketil Tracking.dwg	
Checked	GB	05/05/2022	Drawing Status	Draft	
Point of Interest		51 & 52			
Drawing No.	Notes:			Revision	
SK39	1. All mitigation is subject to confirmation through a test run. 2. This is not a construction drawing and is intended for illustration purposes only.			1	




© Pell Frischmann

<b>Pell Frischmann</b> <small>93 GEORGE STREET, EDINBURGH, EH2 3ES</small> <small>Tel: +44 (0)131 240 1270</small> <small>Email: pfeinburgh@pellfrischmann.com</small> <small>www.pellfrischmann.com</small>	Project	Ben Aketil Wind Farm	Drawn	GLJ	05/05/2022	Scale	1:1500 @ A3	
	Client	Drawing Title	Designed	GLJ	05/05/2022	File No.	220504 Ben Aketil Tracking.dwg	
			Checked	GB	05/05/2022	Drawing Status	Draft	
Client	Falck Renewables UK Ltd.	Drawing Title	Siemens SG155 Blade & Tower	Point of Interest	51 & 52	Drawing No.	SK39A	Revision
Key	Wheel SPA Body SPA Load SPA Indicative Over-run Over-sail	SPA Location	A87 Drumuie	Notes: 1. All mitigation is subject to confirmation through a test run. 2. This is not a construction drawing and is intended for illustration purposes only.				1

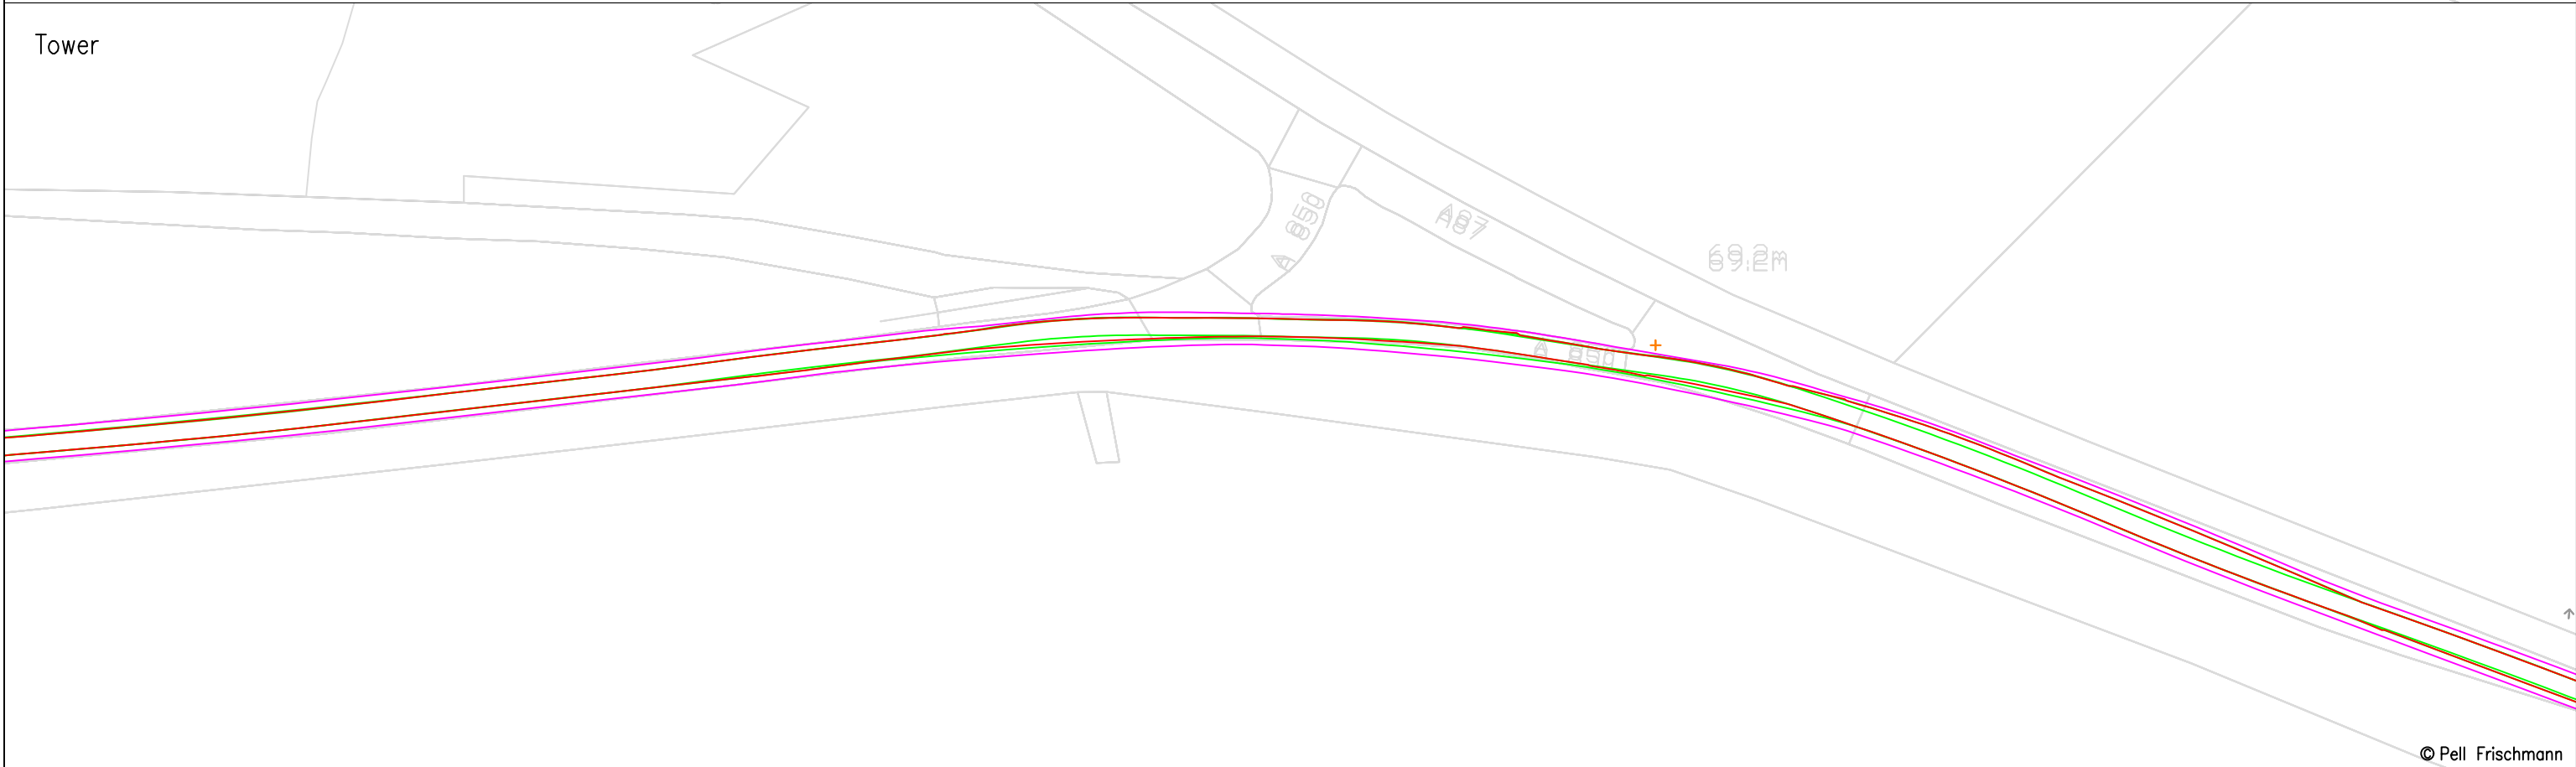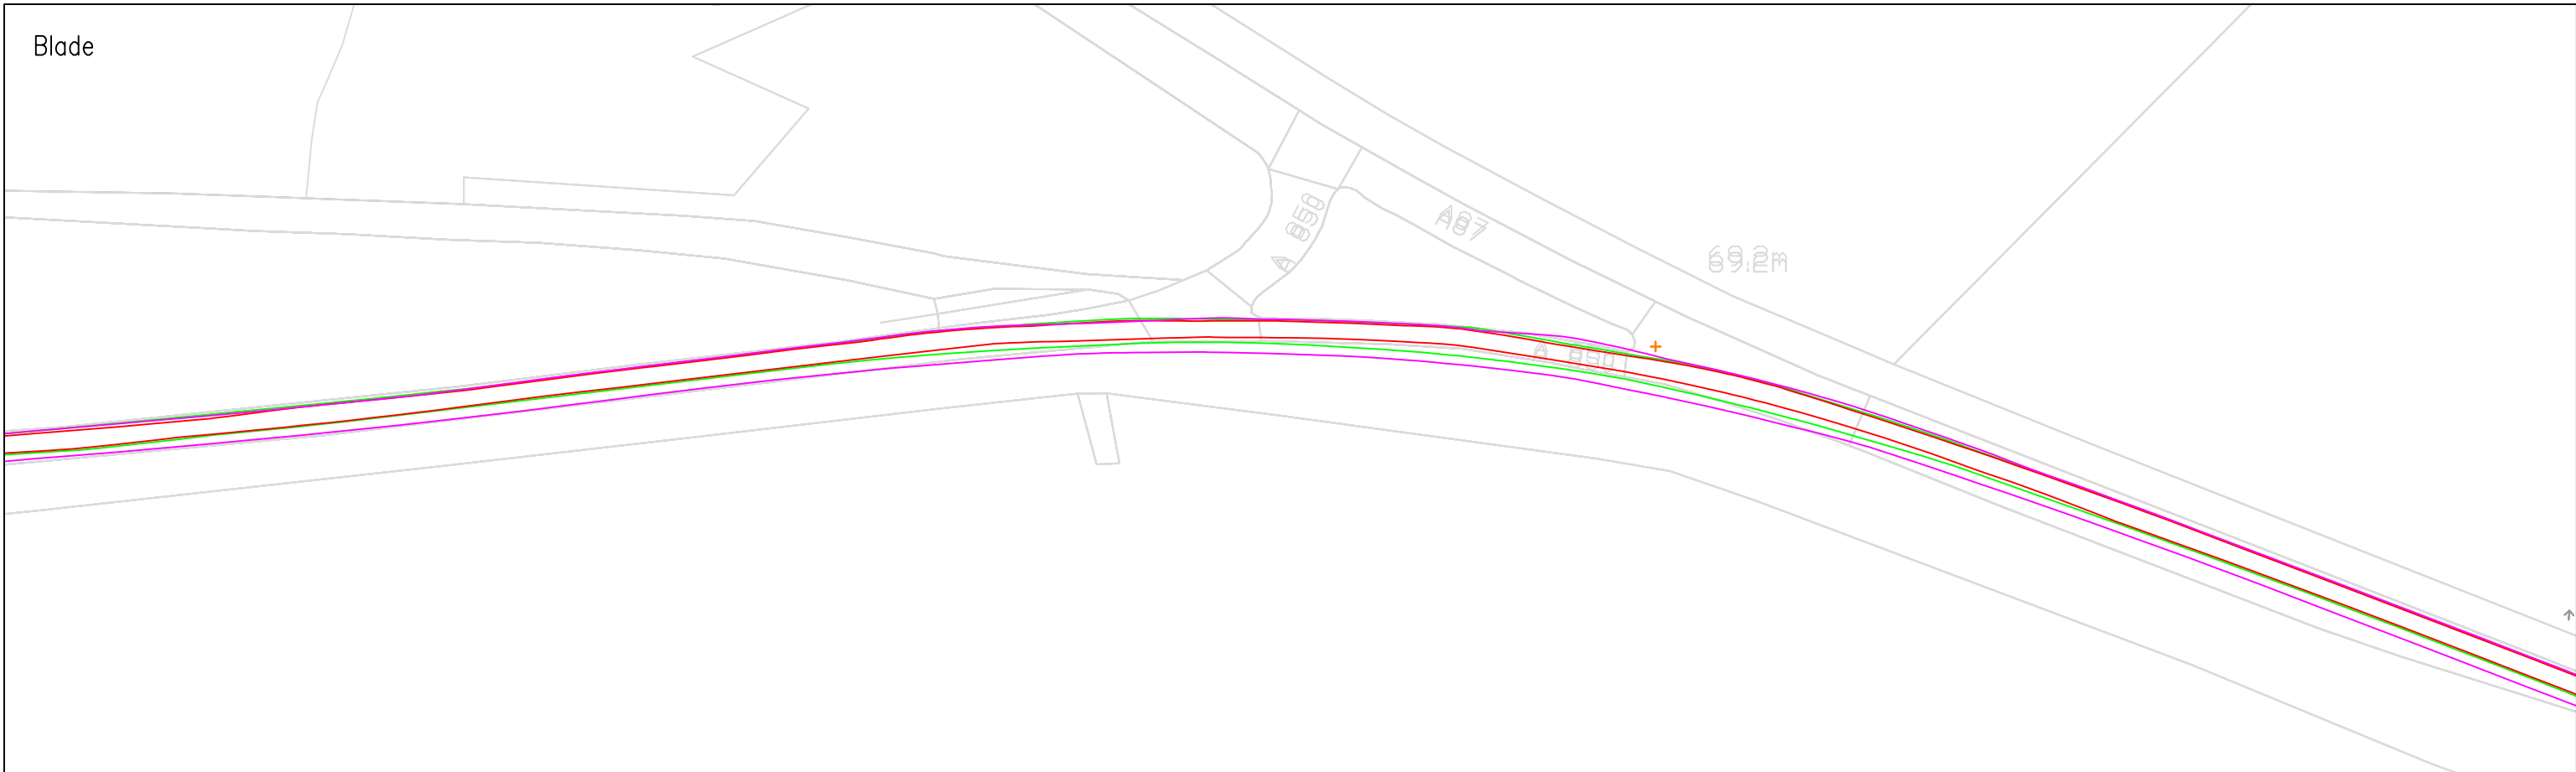

© Pell Frischmann


<b>Pell Frischmann</b> <small>93 GEORGE STREET, EDINBURGH, EH2 3ES          Tel: +44 (0)131 240 1270          Email: pfeedinburgh@pellfrischmann.com          www.pellfrischmann.com</small>	Project	Ben Aketil Wind Farm	Drawn	GLJ	05/05/2022	Scale	1:1000 @ A3	
	Client	Falck Renewables UK Ltd.	Designed	GLJ	05/05/2022	File No.	220504 Ben Aketil Tracking.dwg	
<b>Key</b> <span style="color:red">—</span> Wheel SPA <span style="color:green">—</span> Body SPA <span style="color:magenta">—</span> Load SPA <span style="color:cyan">—</span> Indicative <span style="border: 1px solid red; padding: 2px;"> </span> Over-run <span style="border: 1px solid blue; padding: 2px;"> </span> Over-sail	Drawing Title	Siemens SG155 Blade & Tower	Checked	GB	05/05/2022	Drawing Status	Draft	
	SPA Location	A87 / A850 Junction	Point of Interest	53		Drawing No.	SK40	Notes:
							1. All mitigation is subject to confirmation through a test run. 2. This is not a construction drawing and is intended for illustration purposes only.	1

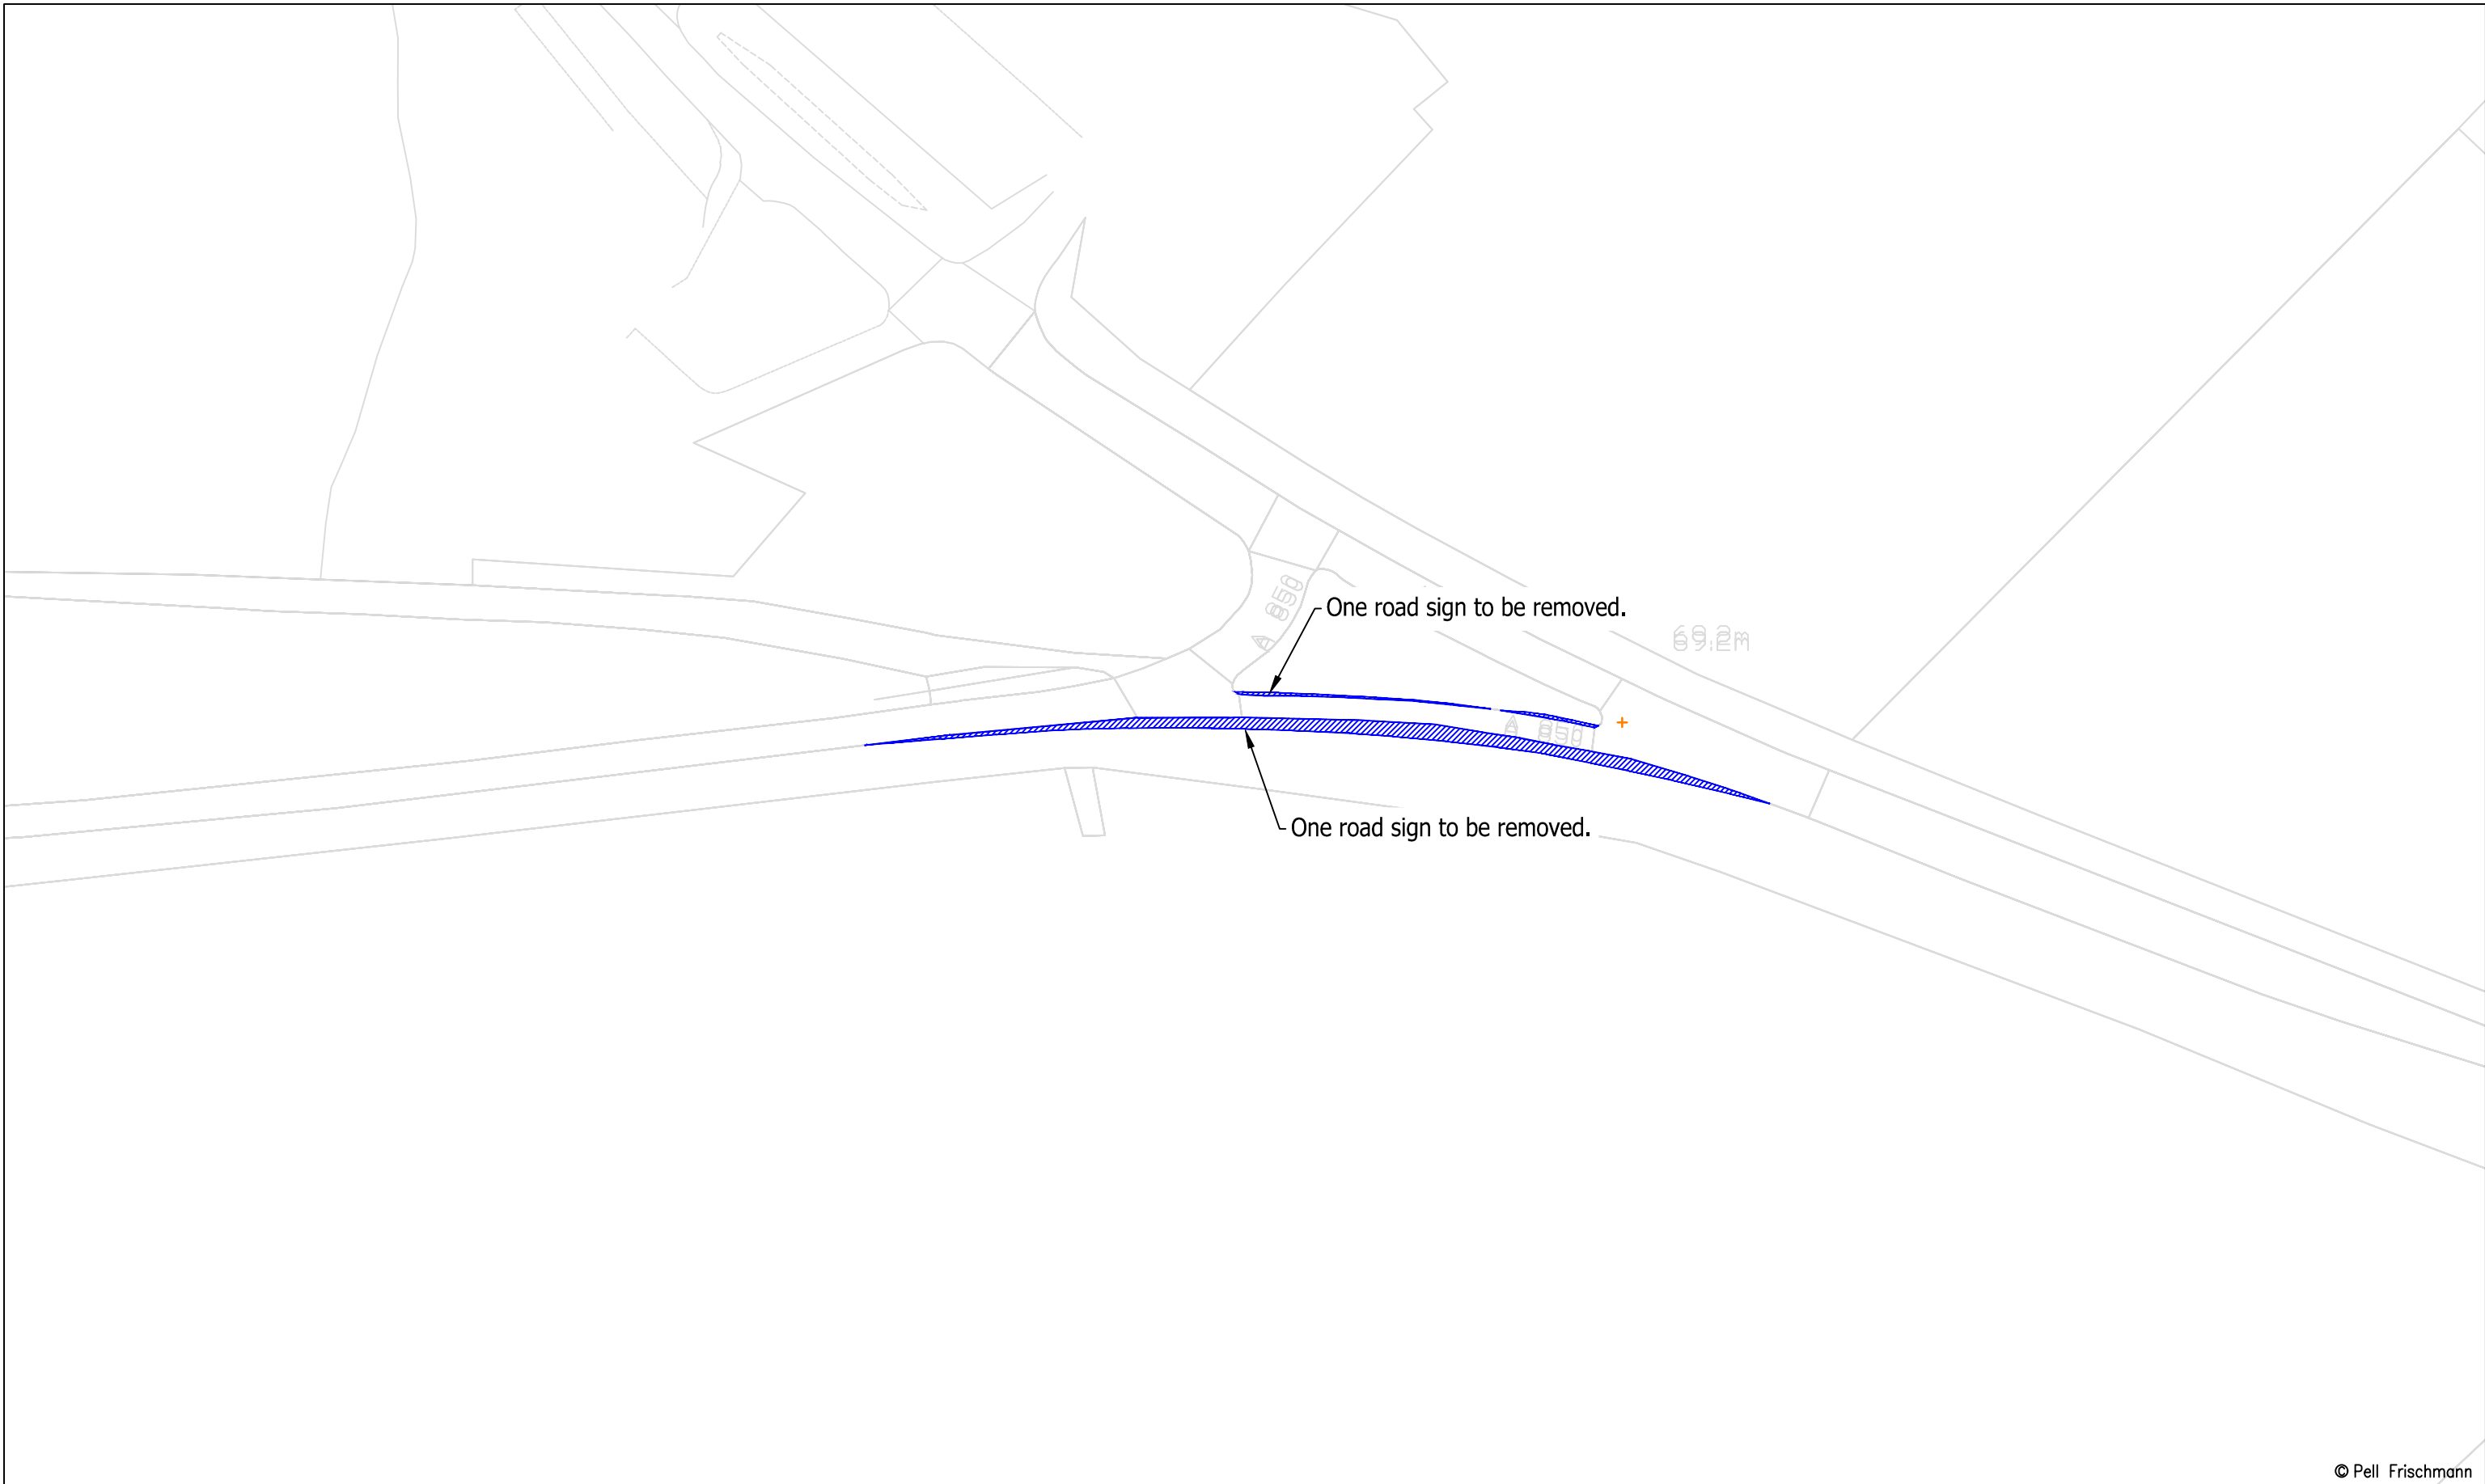

© Pell Frischmann

<b>Pell Frischmann</b> <small>93 GEORGE STREET, EDINBURGH, EH2 3ES</small> <small>Tel: +44 (0)131 240 1270</small> <small>Email: pfeinburgh@pellfrischmann.com</small> <small>www.pellfrischmann.com</small>	Project	Ben Aketil Wind Farm		Drawn	GLJ	05/05/2022	Scale	1:1000 @ A3		
	Drawing Title	Siemens SG155 Blade & Tower		Designed	GLJ	05/05/2022	File No.	220504 Ben Aketil Tracking.dwg		
Client	Falck Renewables UK Ltd.		SPA Location	A87 / A850 Junction		Checked	GB	05/05/2022	Drawing Status	Draft
Key	Wheel SPA     Body SPA     Load SPA     Indicative     Over-run     Over-sail		Point of Interest	53		Drawing No.	SK40A		Revision	1
					Notes:			1. All mitigation is subject to confirmation through a test run. 2. This is not a construction drawing and is intended for illustration purposes only.		

Blade

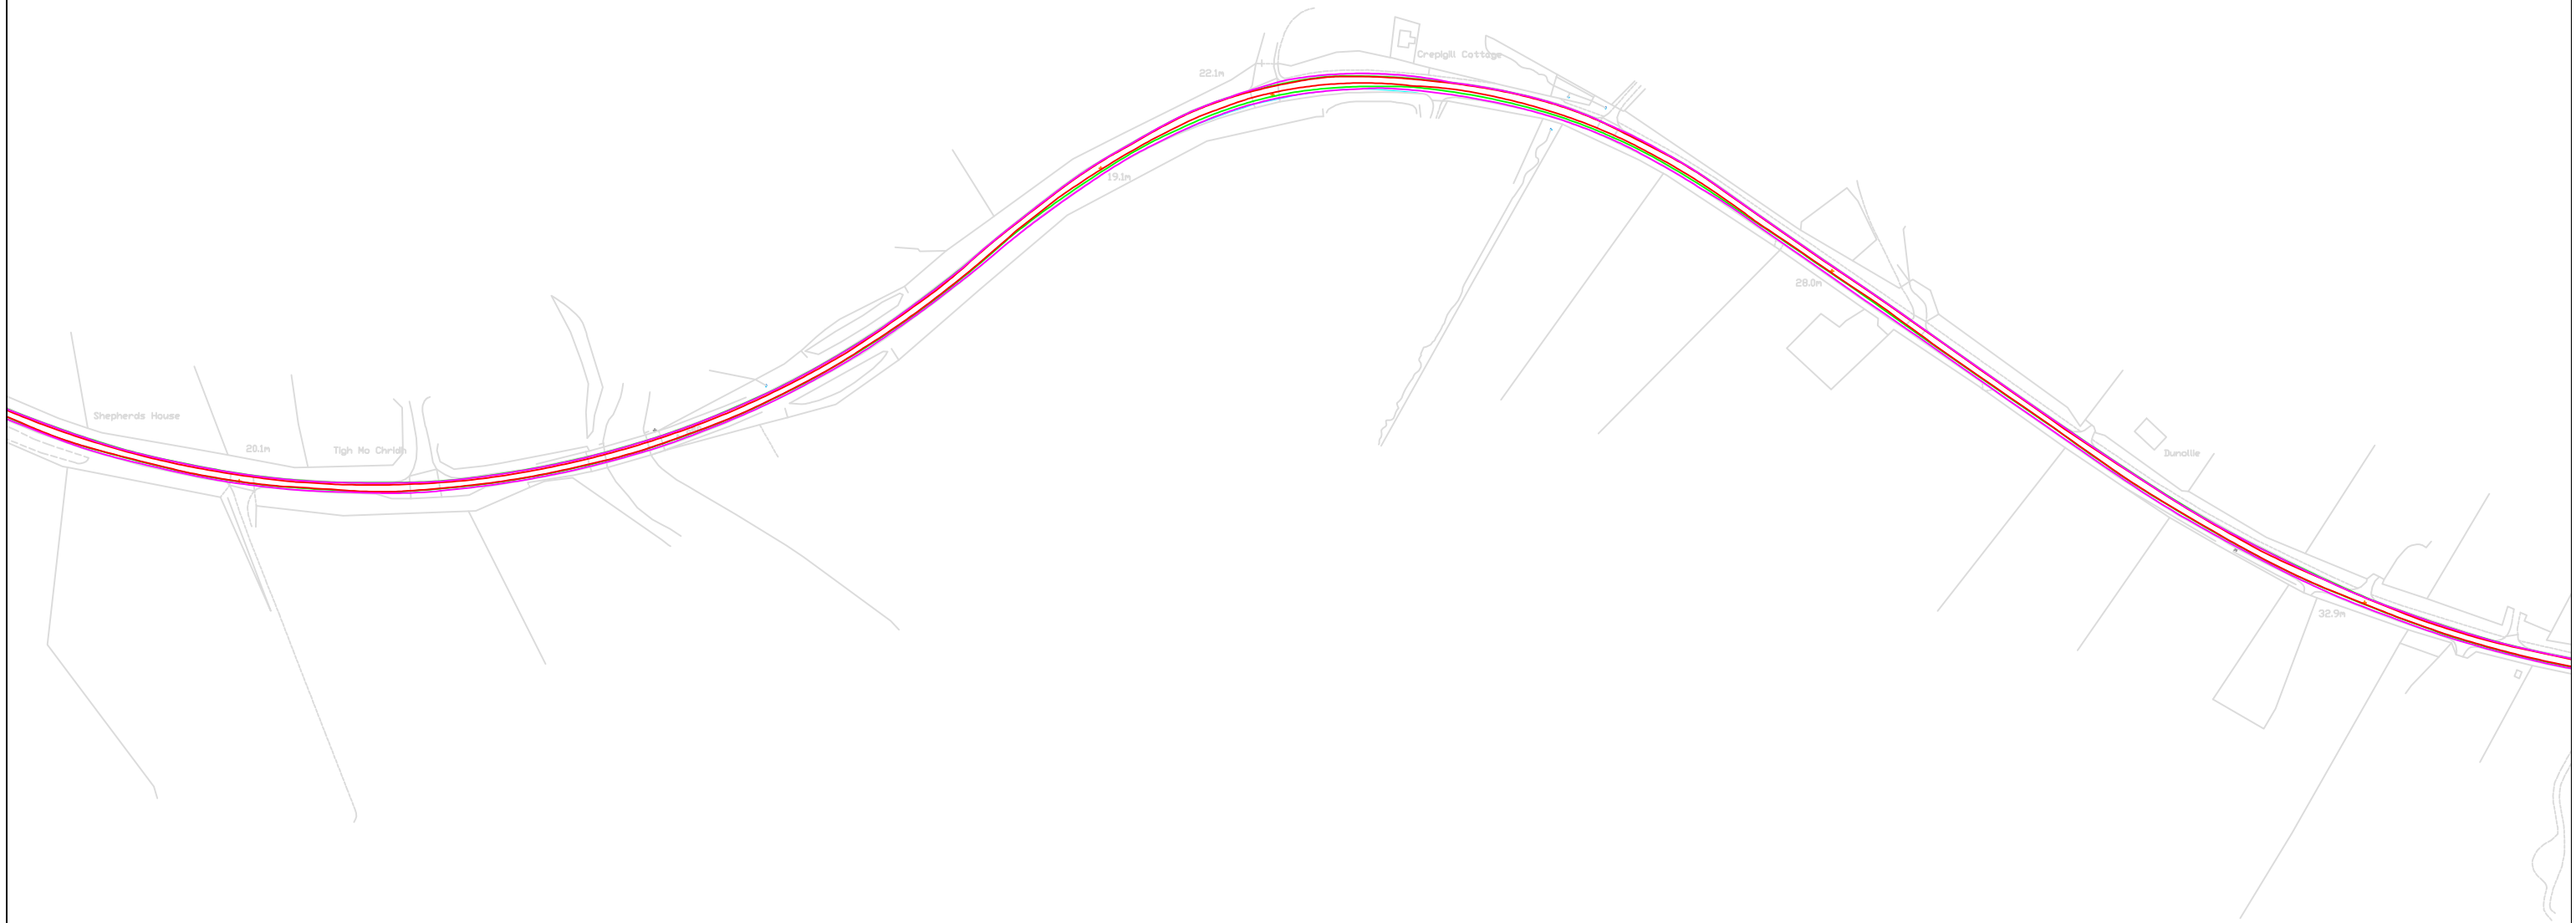


© Pell Frischmann

<b>Pell Frischmann</b> <small>93 GEORGE STREET, EDINBURGH, EH2 3ES</small> <small>Tel: +44 (0)131 240 1270</small> <small>Email: pfeinburgh@pellfrischmann.com</small> <small>www.pellfrischmann.com</small>	Project	Ben Aketil Wind Farm	Name	GLJ	Date	05/05/2022	Scale	1:3000 @ A3
	Client	Falck Renewables UK Ltd.	Designed	GLJ	05/05/2022	File No.	220504 Ben Aketil Tracking.dwg	
<b>Key</b> <span style="color: red;">—</span> Wheel SPA <span style="color: green;">—</span> Body SPA <span style="color: magenta;">—</span> Load SPA <span style="color: cyan;">—</span> Indicative <span style="border: 1px solid red; display: inline-block; width: 10px; height: 10px; transform: rotate(45deg);"></span> Over-run <span style="border: 1px solid blue; display: inline-block; width: 10px; height: 10px; transform: rotate(45deg);"></span> Over-sail	Drawing Title	Siemens SG155 Blade & Tower	Checked	GB	05/05/2022	Drawing Status	Draft	
	SPA Location	A850 Peinmore	Point of Interest	54		Drawing No.	SK41	Notes:
			1. All mitigation is subject to confirmation through a test run. 2. This is not a construction drawing and is intended for illustration purposes only.					1




Tower

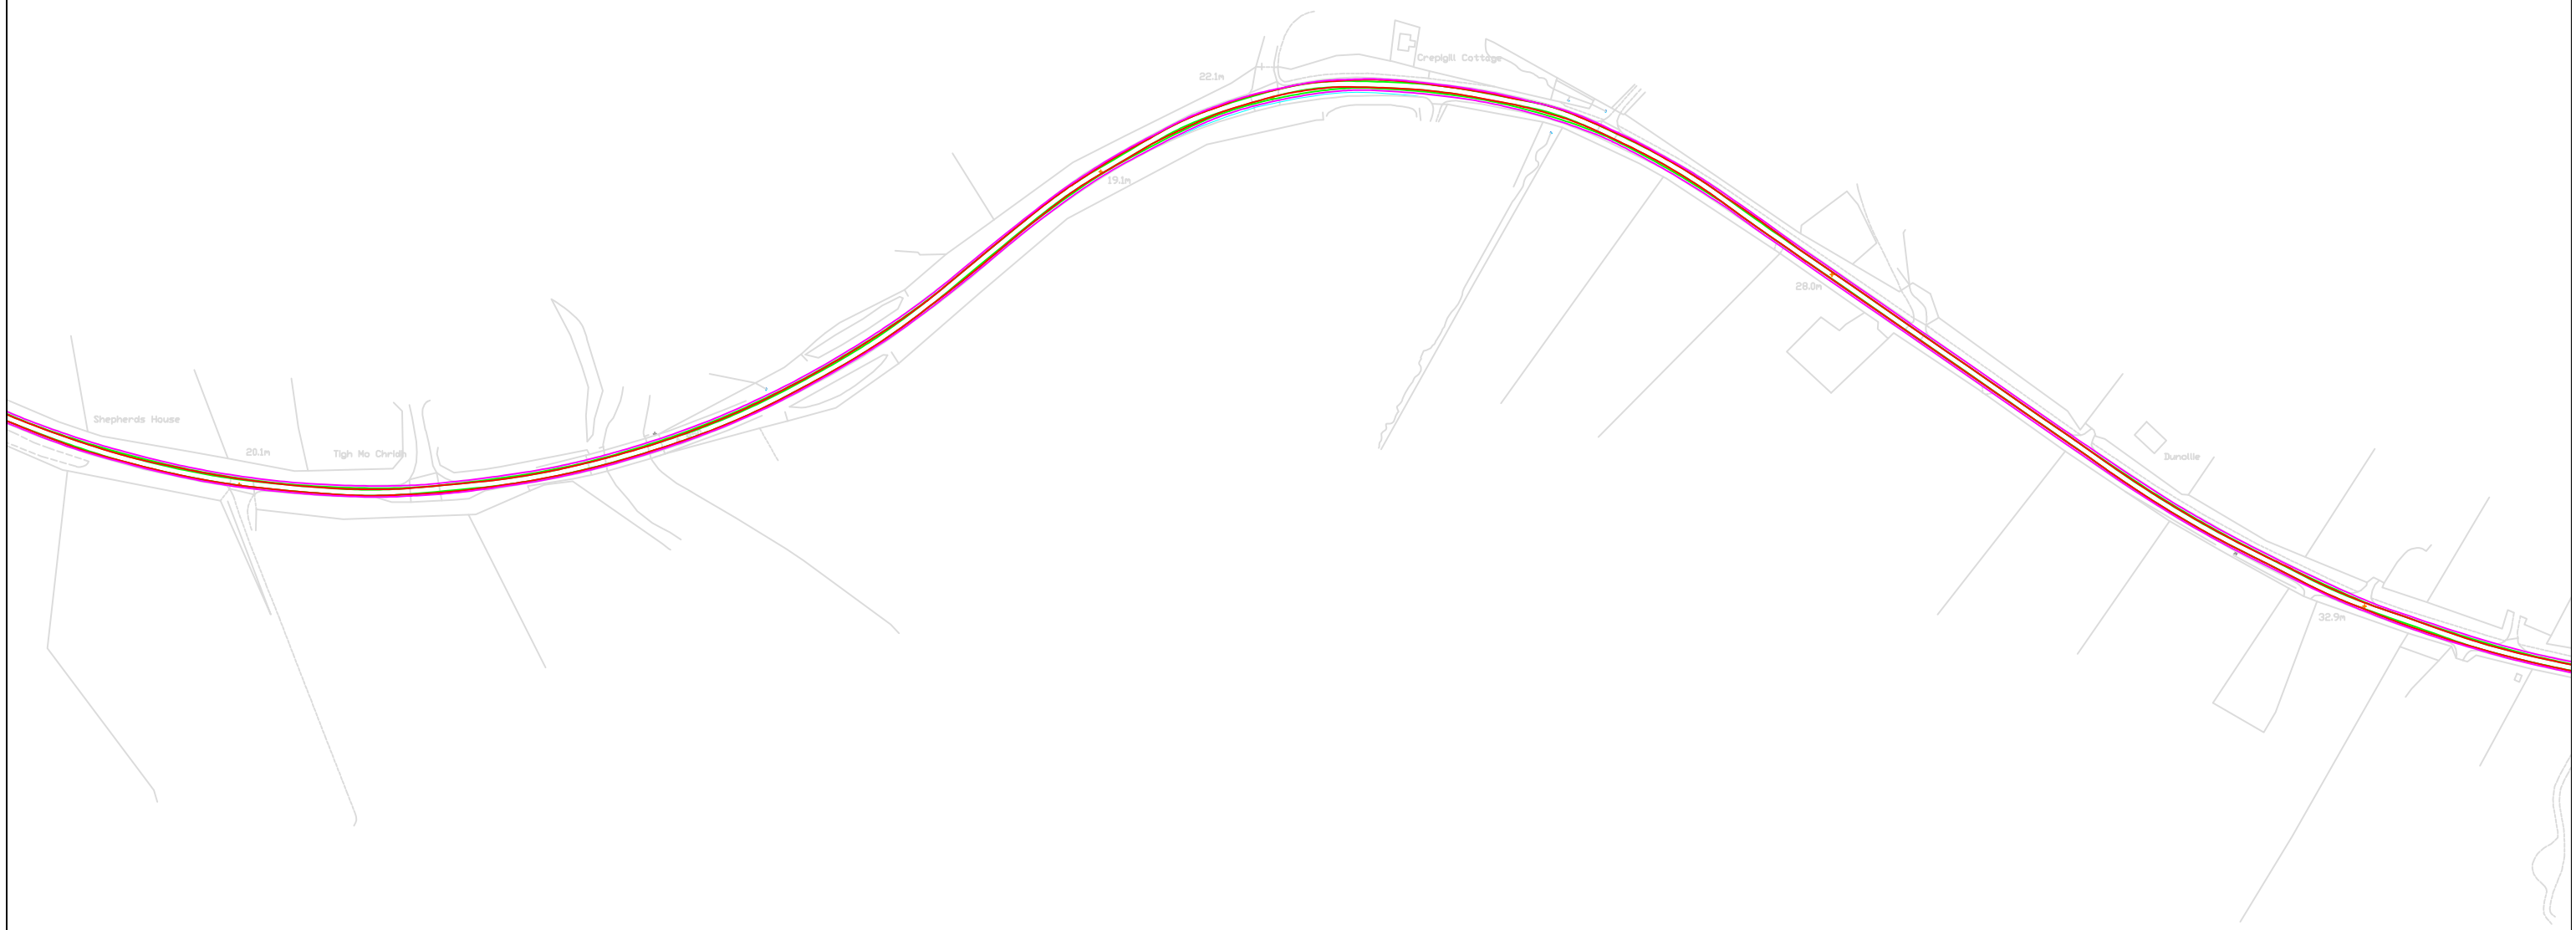


© Pell Frischmann

<b>Pell Frischmann</b> <small>93 GEORGE STREET, EDINBURGH, EH2 3ES</small> <small>Tel: +44 (0)131 240 1270</small> <small>Email: pfeinburgh@pellfrischmann.com</small> <small>www.pellfrischmann.com</small>	Project	Ben Aketil Wind Farm	Drawn	GLJ	05/05/2022	Scale	1:3000 @ A3	
	Client	Falck Renewables UK Ltd.	Designed	GLJ	05/05/2022	File No.	220504 Ben Aketil Tracking.dwg	
<b>Key</b> <span style="color:red">—</span> Wheel SPA <span style="color:green">—</span> Body SPA <span style="color:blue">—</span> Load SPA <span style="color:cyan">—</span> Indicative <span style="border:1px solid red; display:inline-block; width:10px; height:10px; transform: rotate(45deg);"></span> Over-run <span style="border:1px solid blue; display:inline-block; width:10px; height:10px; transform: rotate(45deg);"></span> Over-sail	Drawing Title	Siemens SG155 Blade & Tower	Checked	GB	05/05/2022	Drawing Status	Draft	
	SPA Location	A850 Peinmore	Point of Interest	54		Drawing No.	SK41A	
			Notes:	1. All mitigation is subject to confirmation through a test run. 2. This is not a construction drawing and is intended for illustration purposes only.				Revision

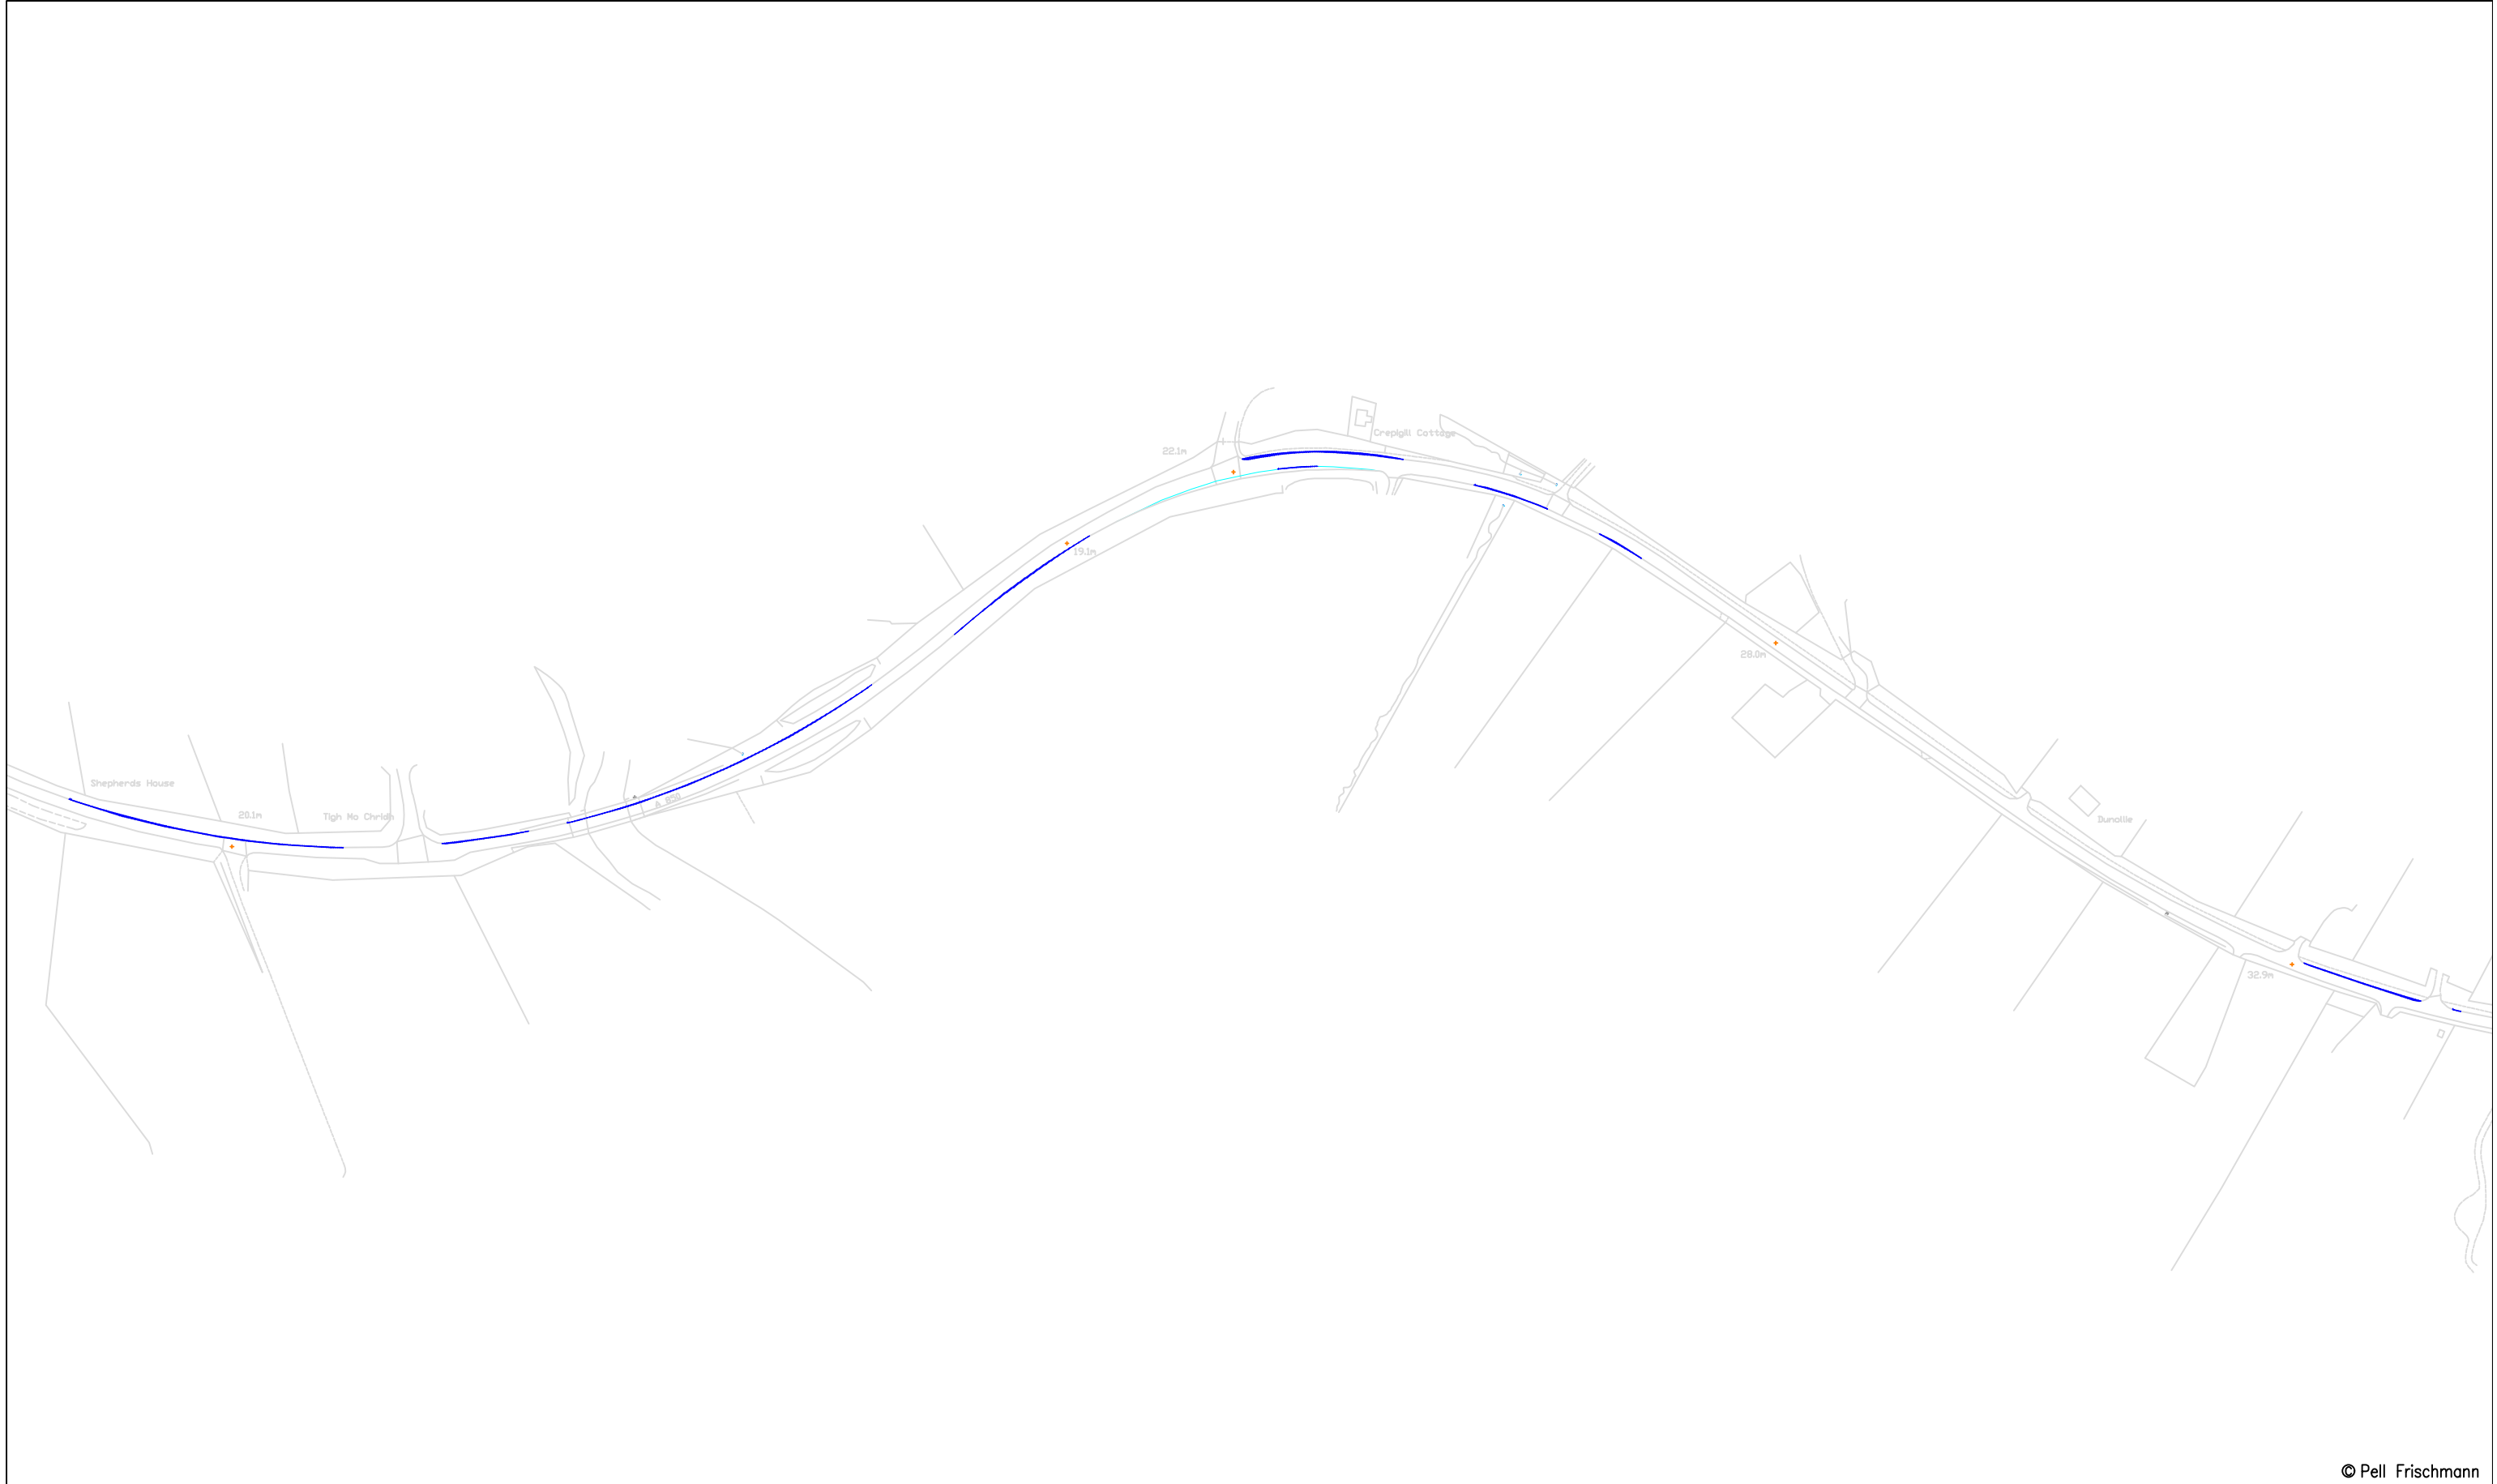


© Pell Frischmann

<b>Pell Frischmann</b> 93 GEORGE STREET, EDINBURGH, EH2 3ES Tel: +44 (0)131 240 1270 Email: pfe@pellfrischmann.com www.pellfrischmann.com	Project	Ben Aketil Wind Farm	Drawn	GLJ	05/05/2022	Scale	1:3000 @ A3
	Client	Falck Renewables UK Ltd.	Designed	GLJ	05/05/2022	File No.	220504 Ben Aketil Tracking.dwg
<b>Key</b> Wheel SPA Body SPA Load SPA Indicative Over-run Over-sail	Drawing Title	Siemens SG155 Blade & Tower	Checked	GB	05/05/2022	Drawing Status	Draft
	SPA Location	A850 Peinmore	Point of Interest	54		Drawing No.	SK41B
						Notes:	Revision
						1. All mitigation is subject to confirmation through a test run. 2. This is not a construction drawing and is intended for illustration purposes only.	1

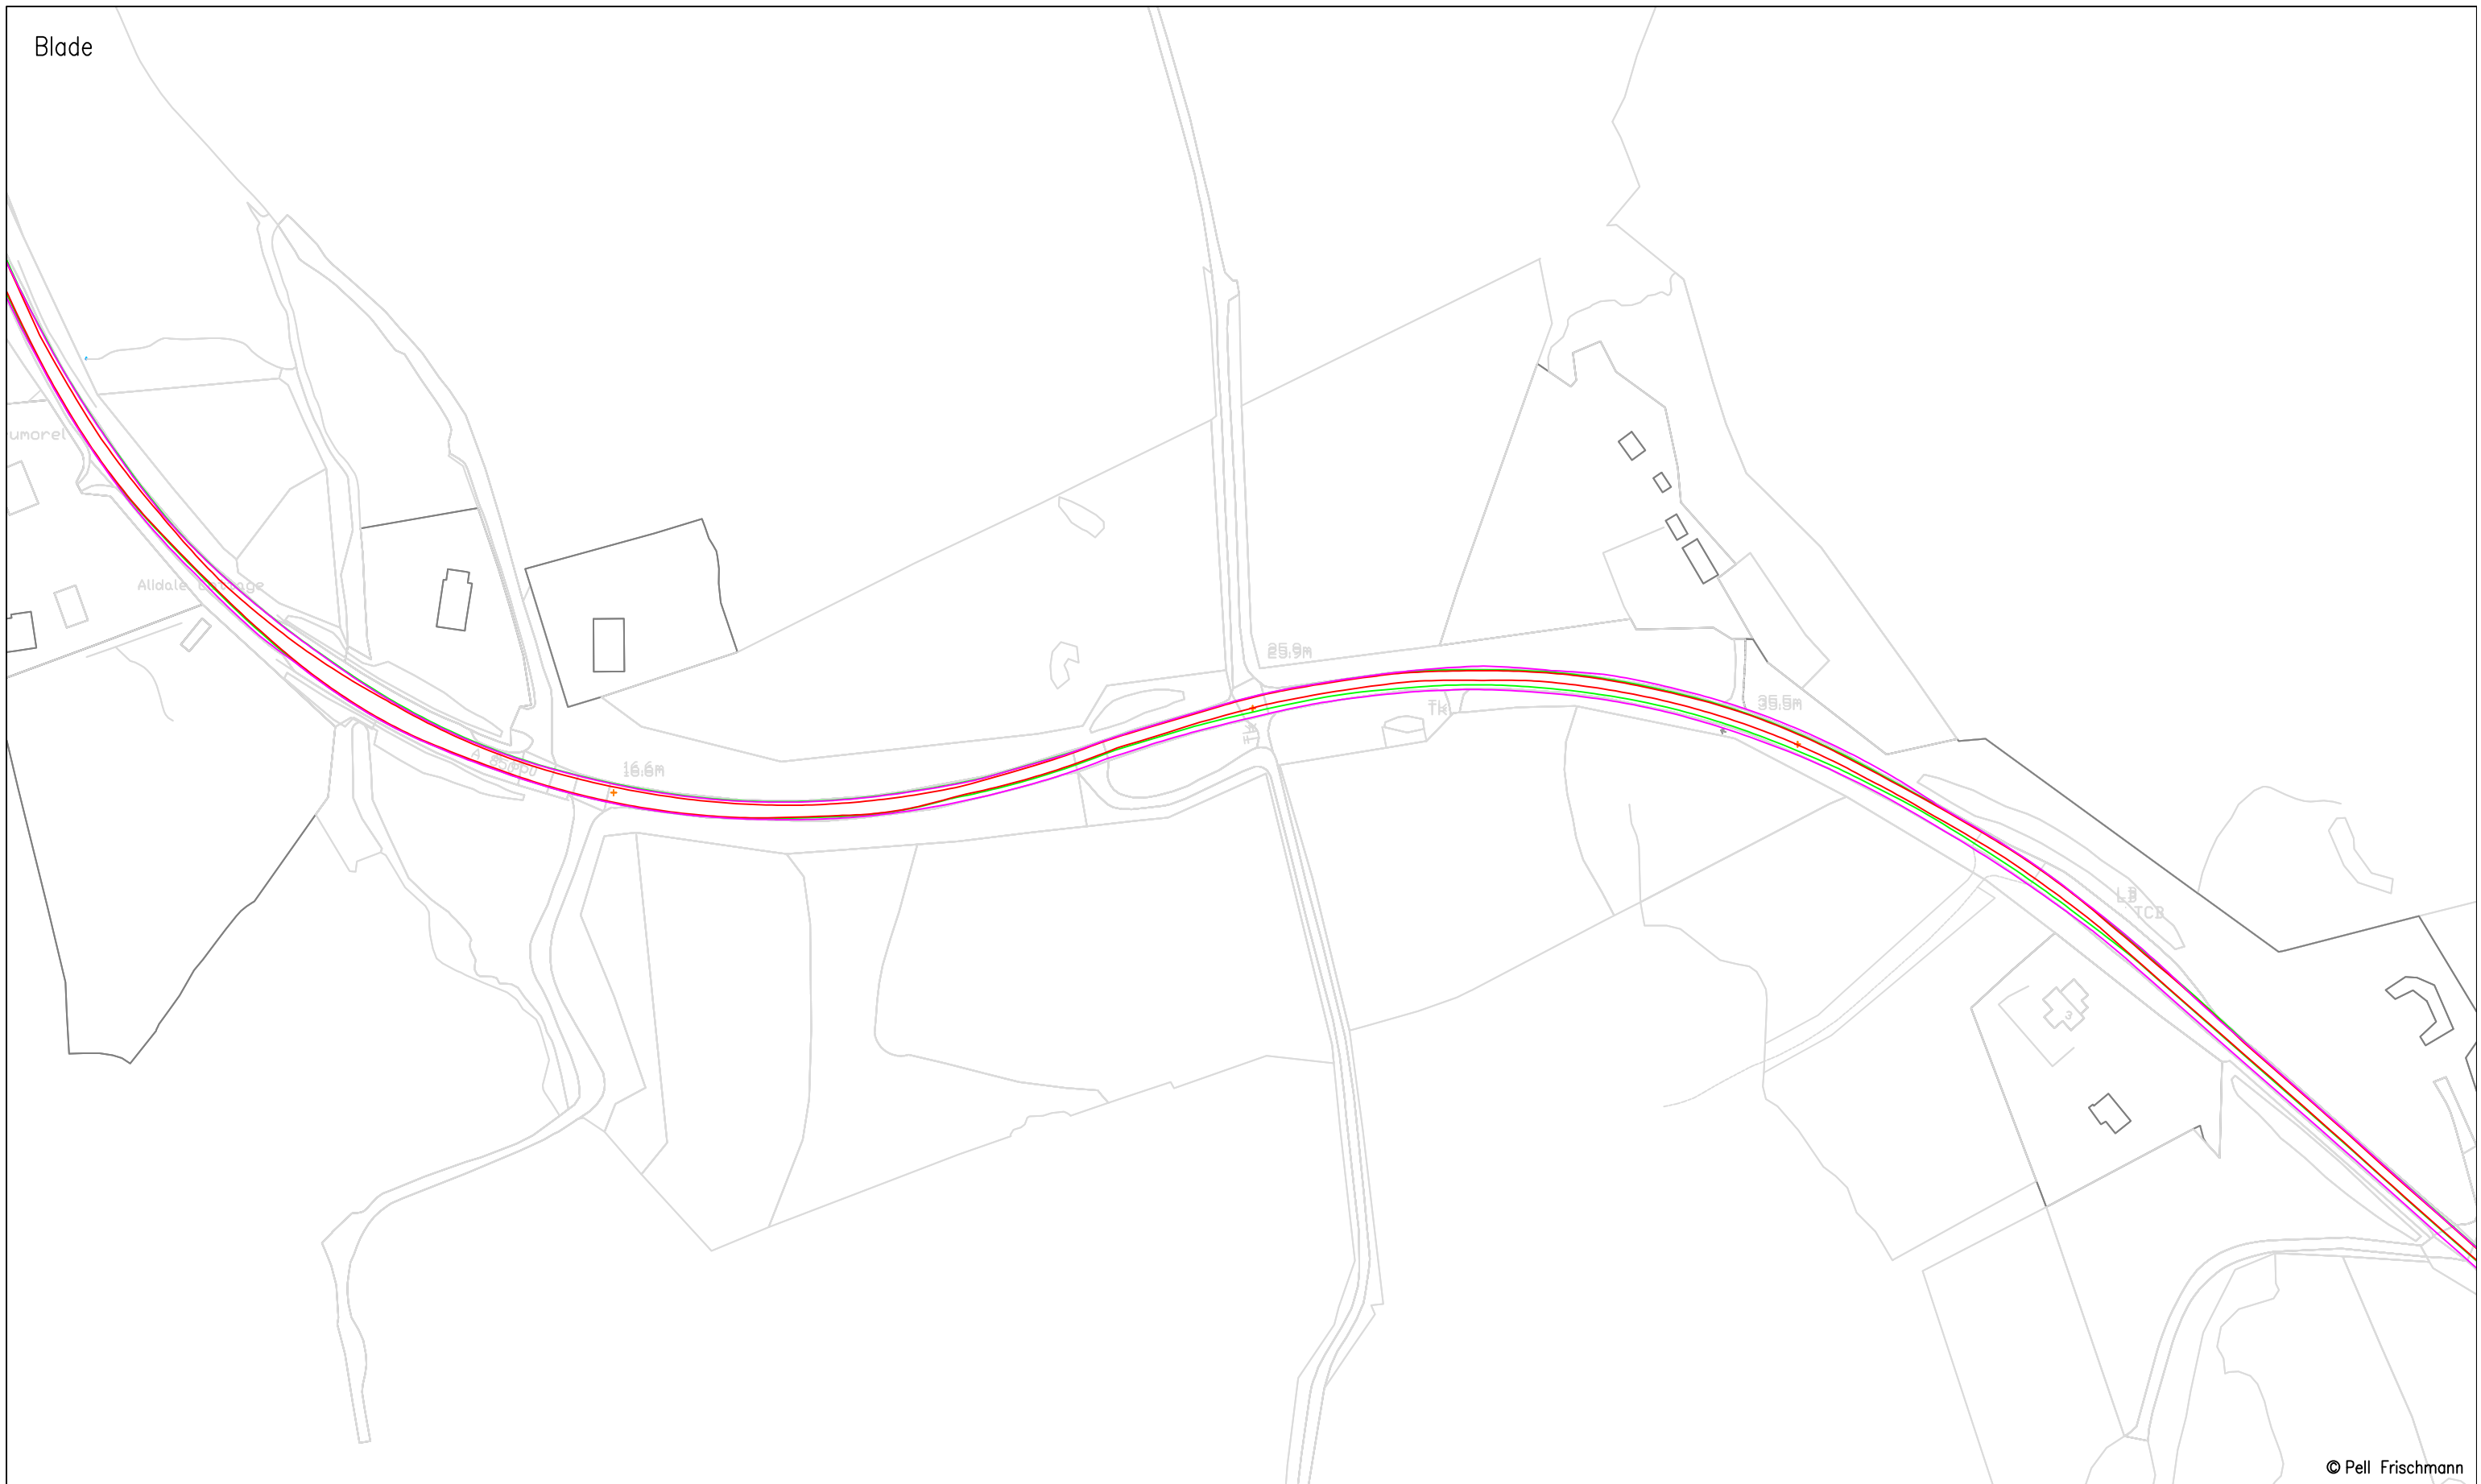


© Pell Frischmann

<b>Pell Frischmann</b> <small>93 GEORGE STREET, EDINBURGH, EH2 3ES</small> <small>Tel: +44 (0)131 240 1270</small> <small>Email: pfeinburgh@pellfrischmann.com</small> <small>www.pellfrischmann.com</small>	Project	Ben Aketil Wind Farm	Drawn	GLJ	05/05/2022	Scale	1:1750 @ A3	
	Client	Falck Renewables UK Ltd.	Designed	GLJ	05/05/2022	File No.	220504 Ben Aketil Tracking.dwg	
<b>Key</b> <span style="color:red">—</span> Wheel SPA <span style="color:green">—</span> Body SPA <span style="color:magenta">—</span> Load SPA <span style="color:cyan">—</span> Indicative <span style="border:1px solid red; display:inline-block; width:10px; height:10px; transform: rotate(45deg);"></span> Over-run <span style="border:1px solid blue; display:inline-block; width:10px; height:10px; transform: rotate(45deg);"></span> Over-sail	Drawing Title	Siemens SG155 Blade & Tower	Checked	GB	05/05/2022	Drawing Status	Draft	
	SPA Location	A850 Suledale	Point of Interest	55 & 56		Drawing No.	SK42	Revision
			Notes: 1. All mitigation is subject to confirmation through a test run. 2. This is not a construction drawing and is intended for illustration purposes only.					

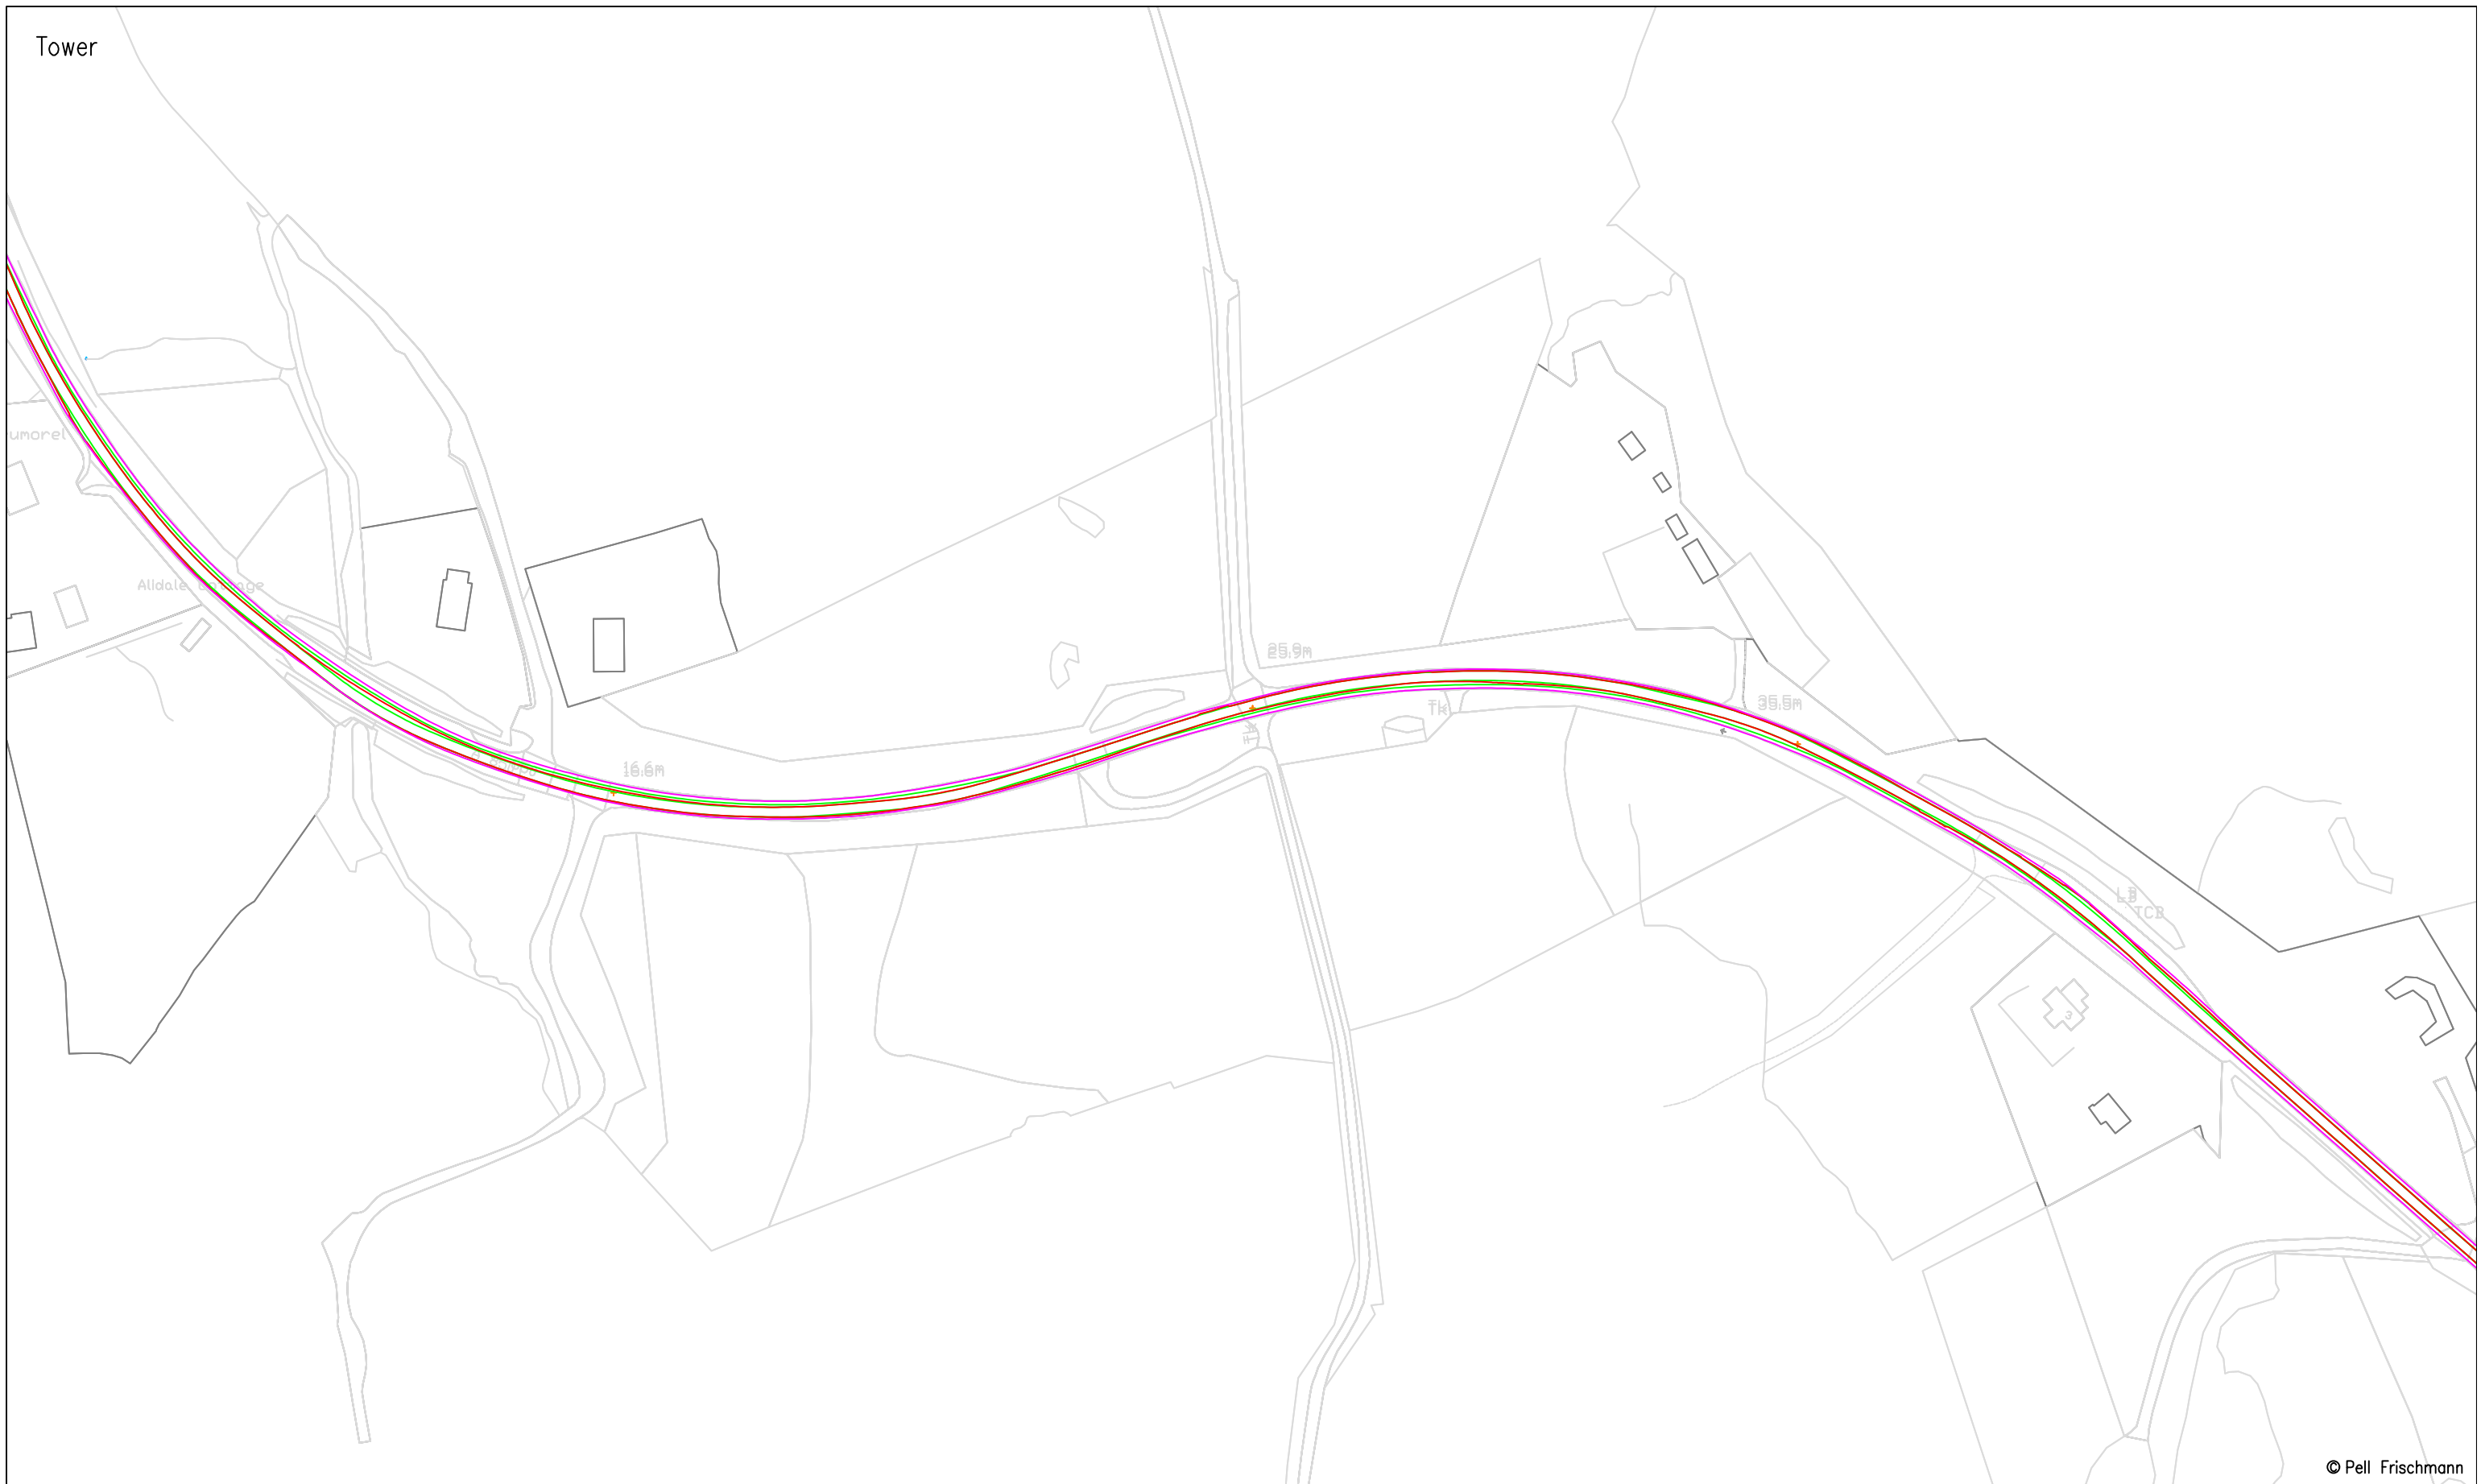

© Pell Frischmann


<b>Pell Frischmann</b> <small>93 GEORGE STREET, EDINBURGH, EH2 3ES</small> <small>Tel: +44 (0)131 240 1270</small> <small>Email: pfeinburgh@pellfrischmann.com</small> <small>www.pellfrischmann.com</small>	Project	Ben Aketil Wind Farm	Drawn	GLJ	05/05/2022	Scale	1:1750 @ A3		
	Client	Falck Renewables UK Ltd.	Designed	GLJ	05/05/2022	File No.	220504 Ben Aketil Tracking.dwg		
<b>Key</b> <span style="color:red">—</span> Wheel SPA <span style="color:green">—</span> Body SPA <span style="color:magenta">—</span> Load SPA <span style="color:cyan">—</span> Indicative <span style="border: 1px solid red; display: inline-block; width: 10px; height: 10px; transform: rotate(45deg);"></span> Over-run <span style="border: 1px solid blue; display: inline-block; width: 10px; height: 10px; transform: rotate(45deg);"></span> Over-sail	Drawing Title	Siemens SG155 Blade & Tower	Checked	GB	05/05/2022	Drawing Status	Draft		
	SPA Location	A850 Suledale	Point of Interest	55 & 56		Drawing No.	SK42A	Notes:	Revision
							1. All mitigation is subject to confirmation through a test run. 2. This is not a construction drawing and is intended for illustration purposes only.		1

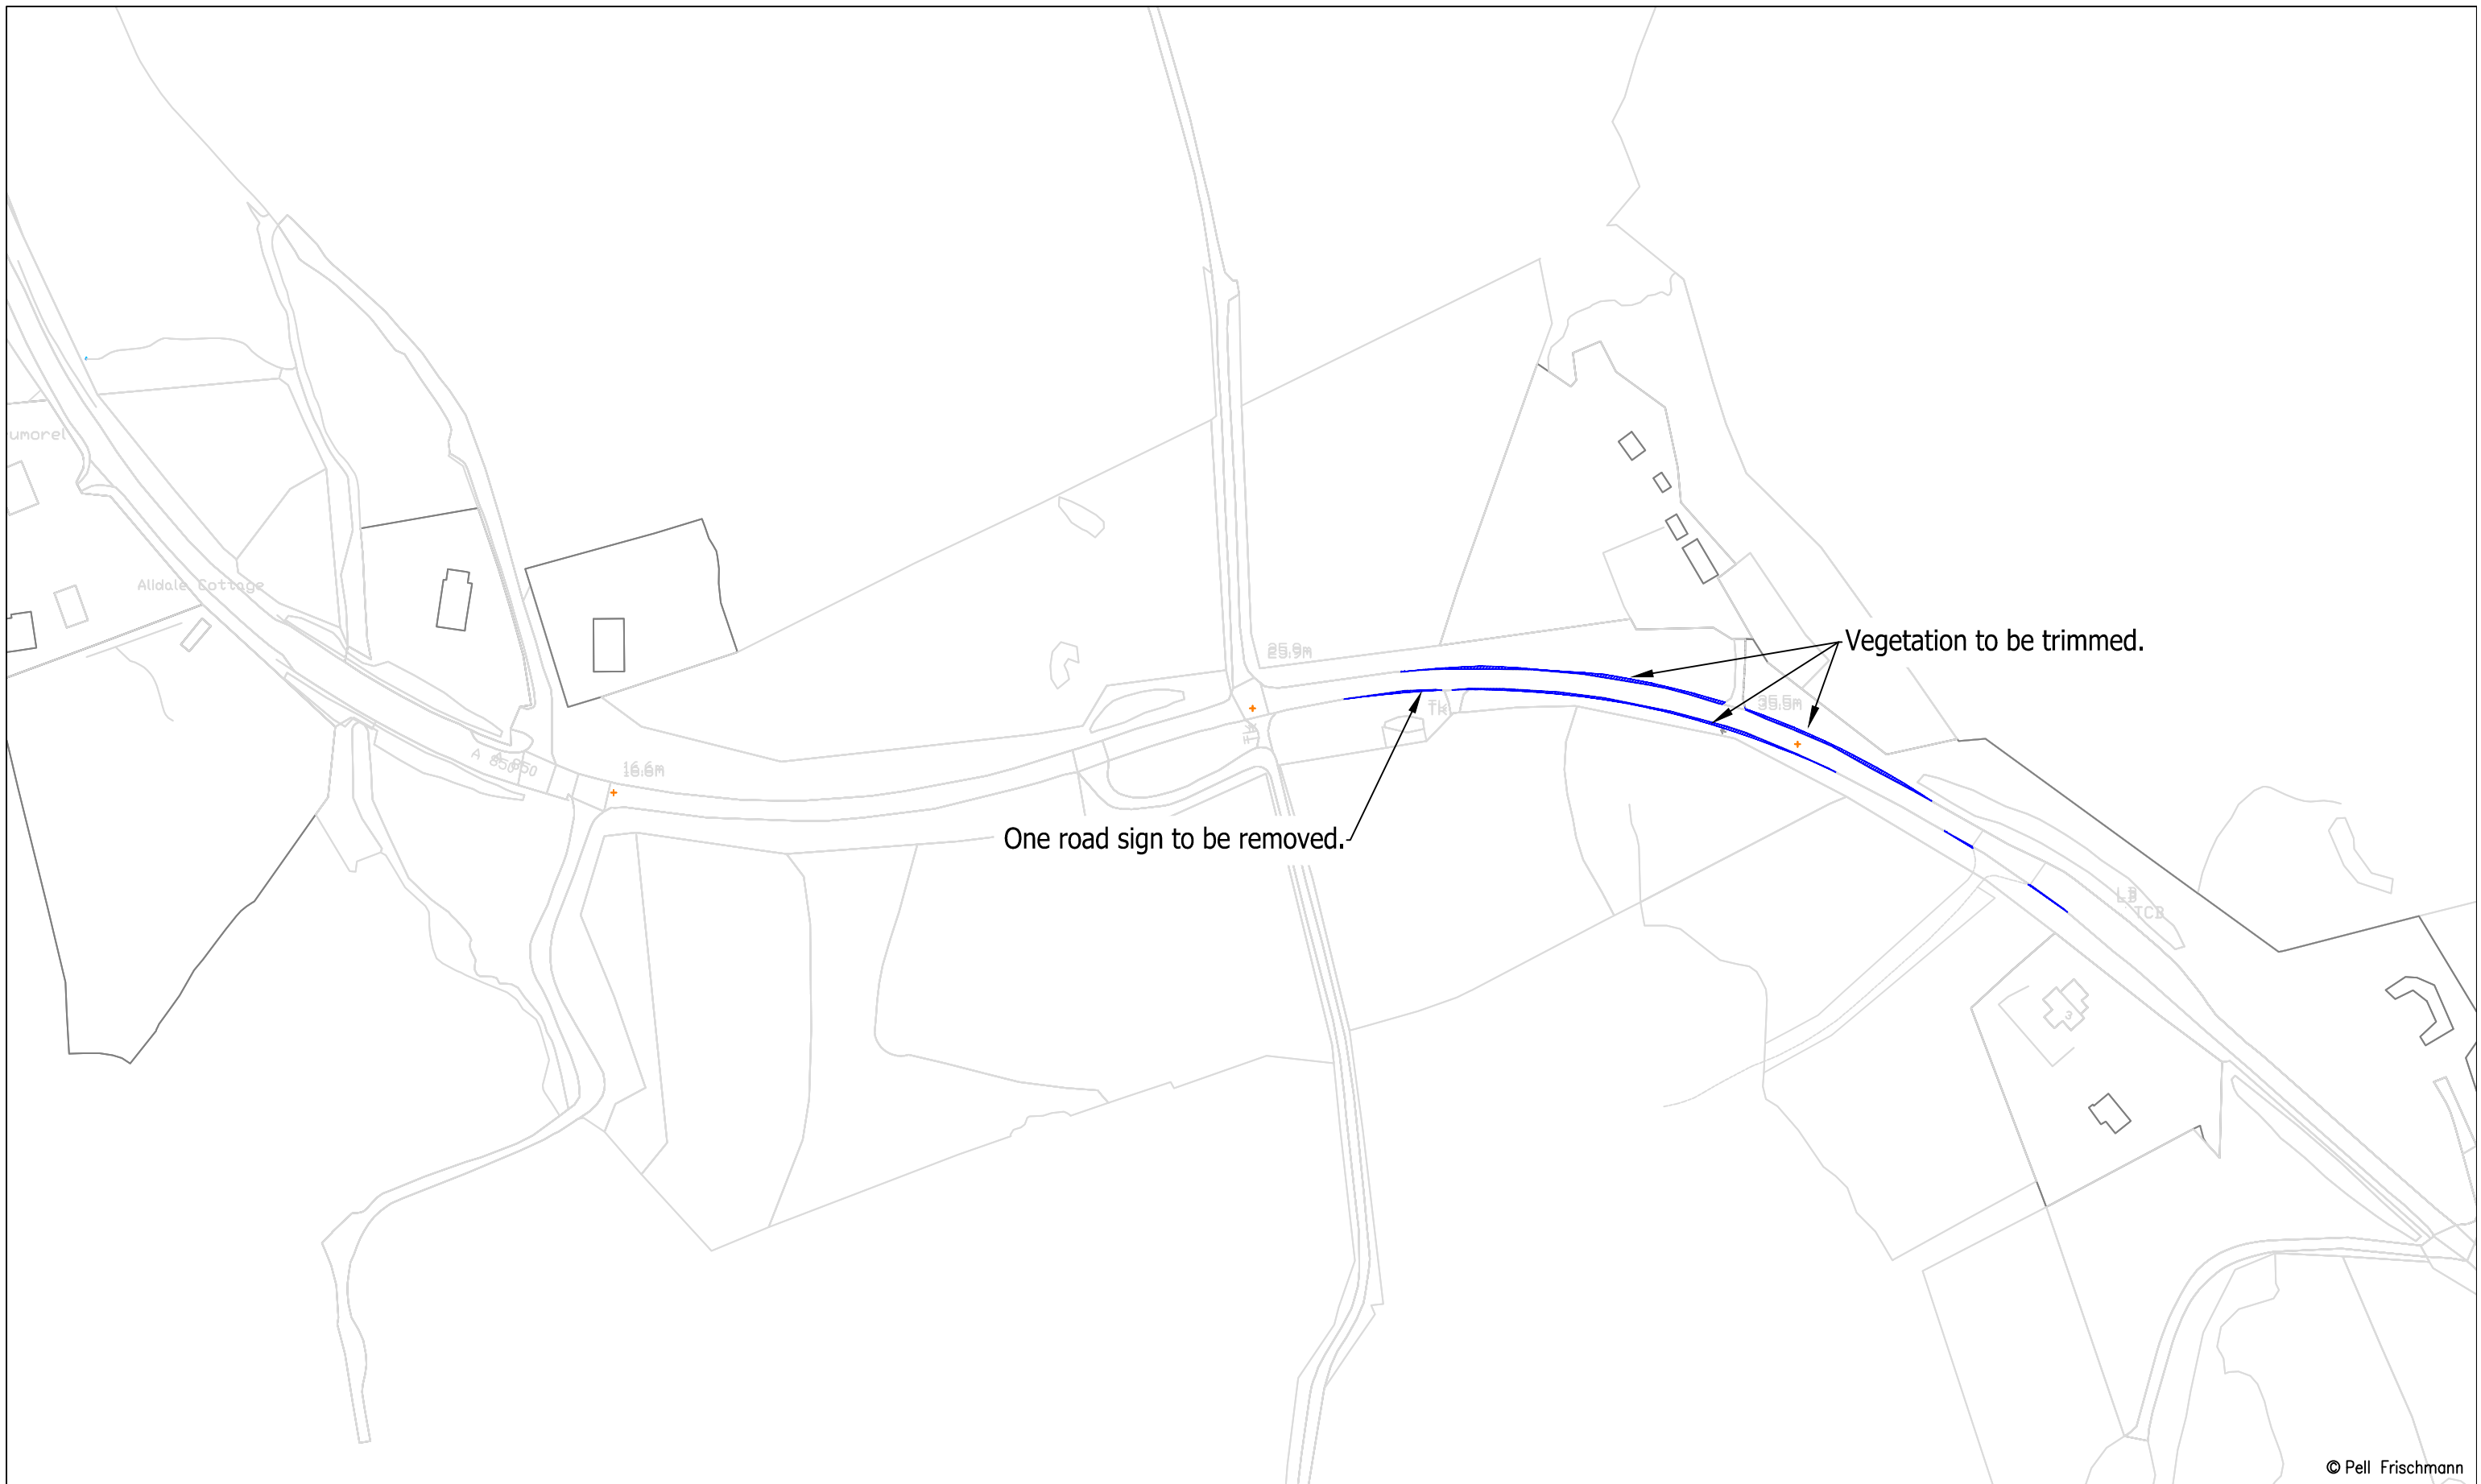

© Pell Frischmann

<b>Pell Frischmann</b> <small>93 GEORGE STREET, EDINBURGH, EH2 3ES</small> <small>Tel: +44 (0)131 240 1270</small> <small>Email: pfeinburgh@pellfrischmann.com</small> <small>www.pellfrischmann.com</small>	Project	Ben Aketil Wind Farm		Drawn	GLJ	05/05/2022	Scale	1:1750 @ A3	
	Client	Falck Renewables UK Ltd.		Designed	GLJ	05/05/2022	File No.	220504 Ben Aketil Tracking.dwg	
<b>Key</b> <span style="color:red">—</span> Wheel SPA <span style="color:green">—</span> Body SPA <span style="color:magenta">—</span> Load SPA <span style="color:cyan">—</span> Indicative <span style="border:1px solid red; display:inline-block; width:10px; height:10px; transform: rotate(45deg);"></span> Over-run <span style="border:1px solid blue; display:inline-block; width:10px; height:10px; transform: rotate(45deg);"></span> Over-sail	Drawing Title	Siemens SG155 Blade & Tower		Checked	GB	05/05/2022	Drawing Status	Draft	
	SPA Location	A850 Suledale		Point of Interest	55 & 56		Drawing No.	SK42B	
							Notes:	Revision	
							1. All mitigation is subject to confirmation through a test run. 2. This is not a construction drawing and is intended for illustration purposes only.	1	

Blade

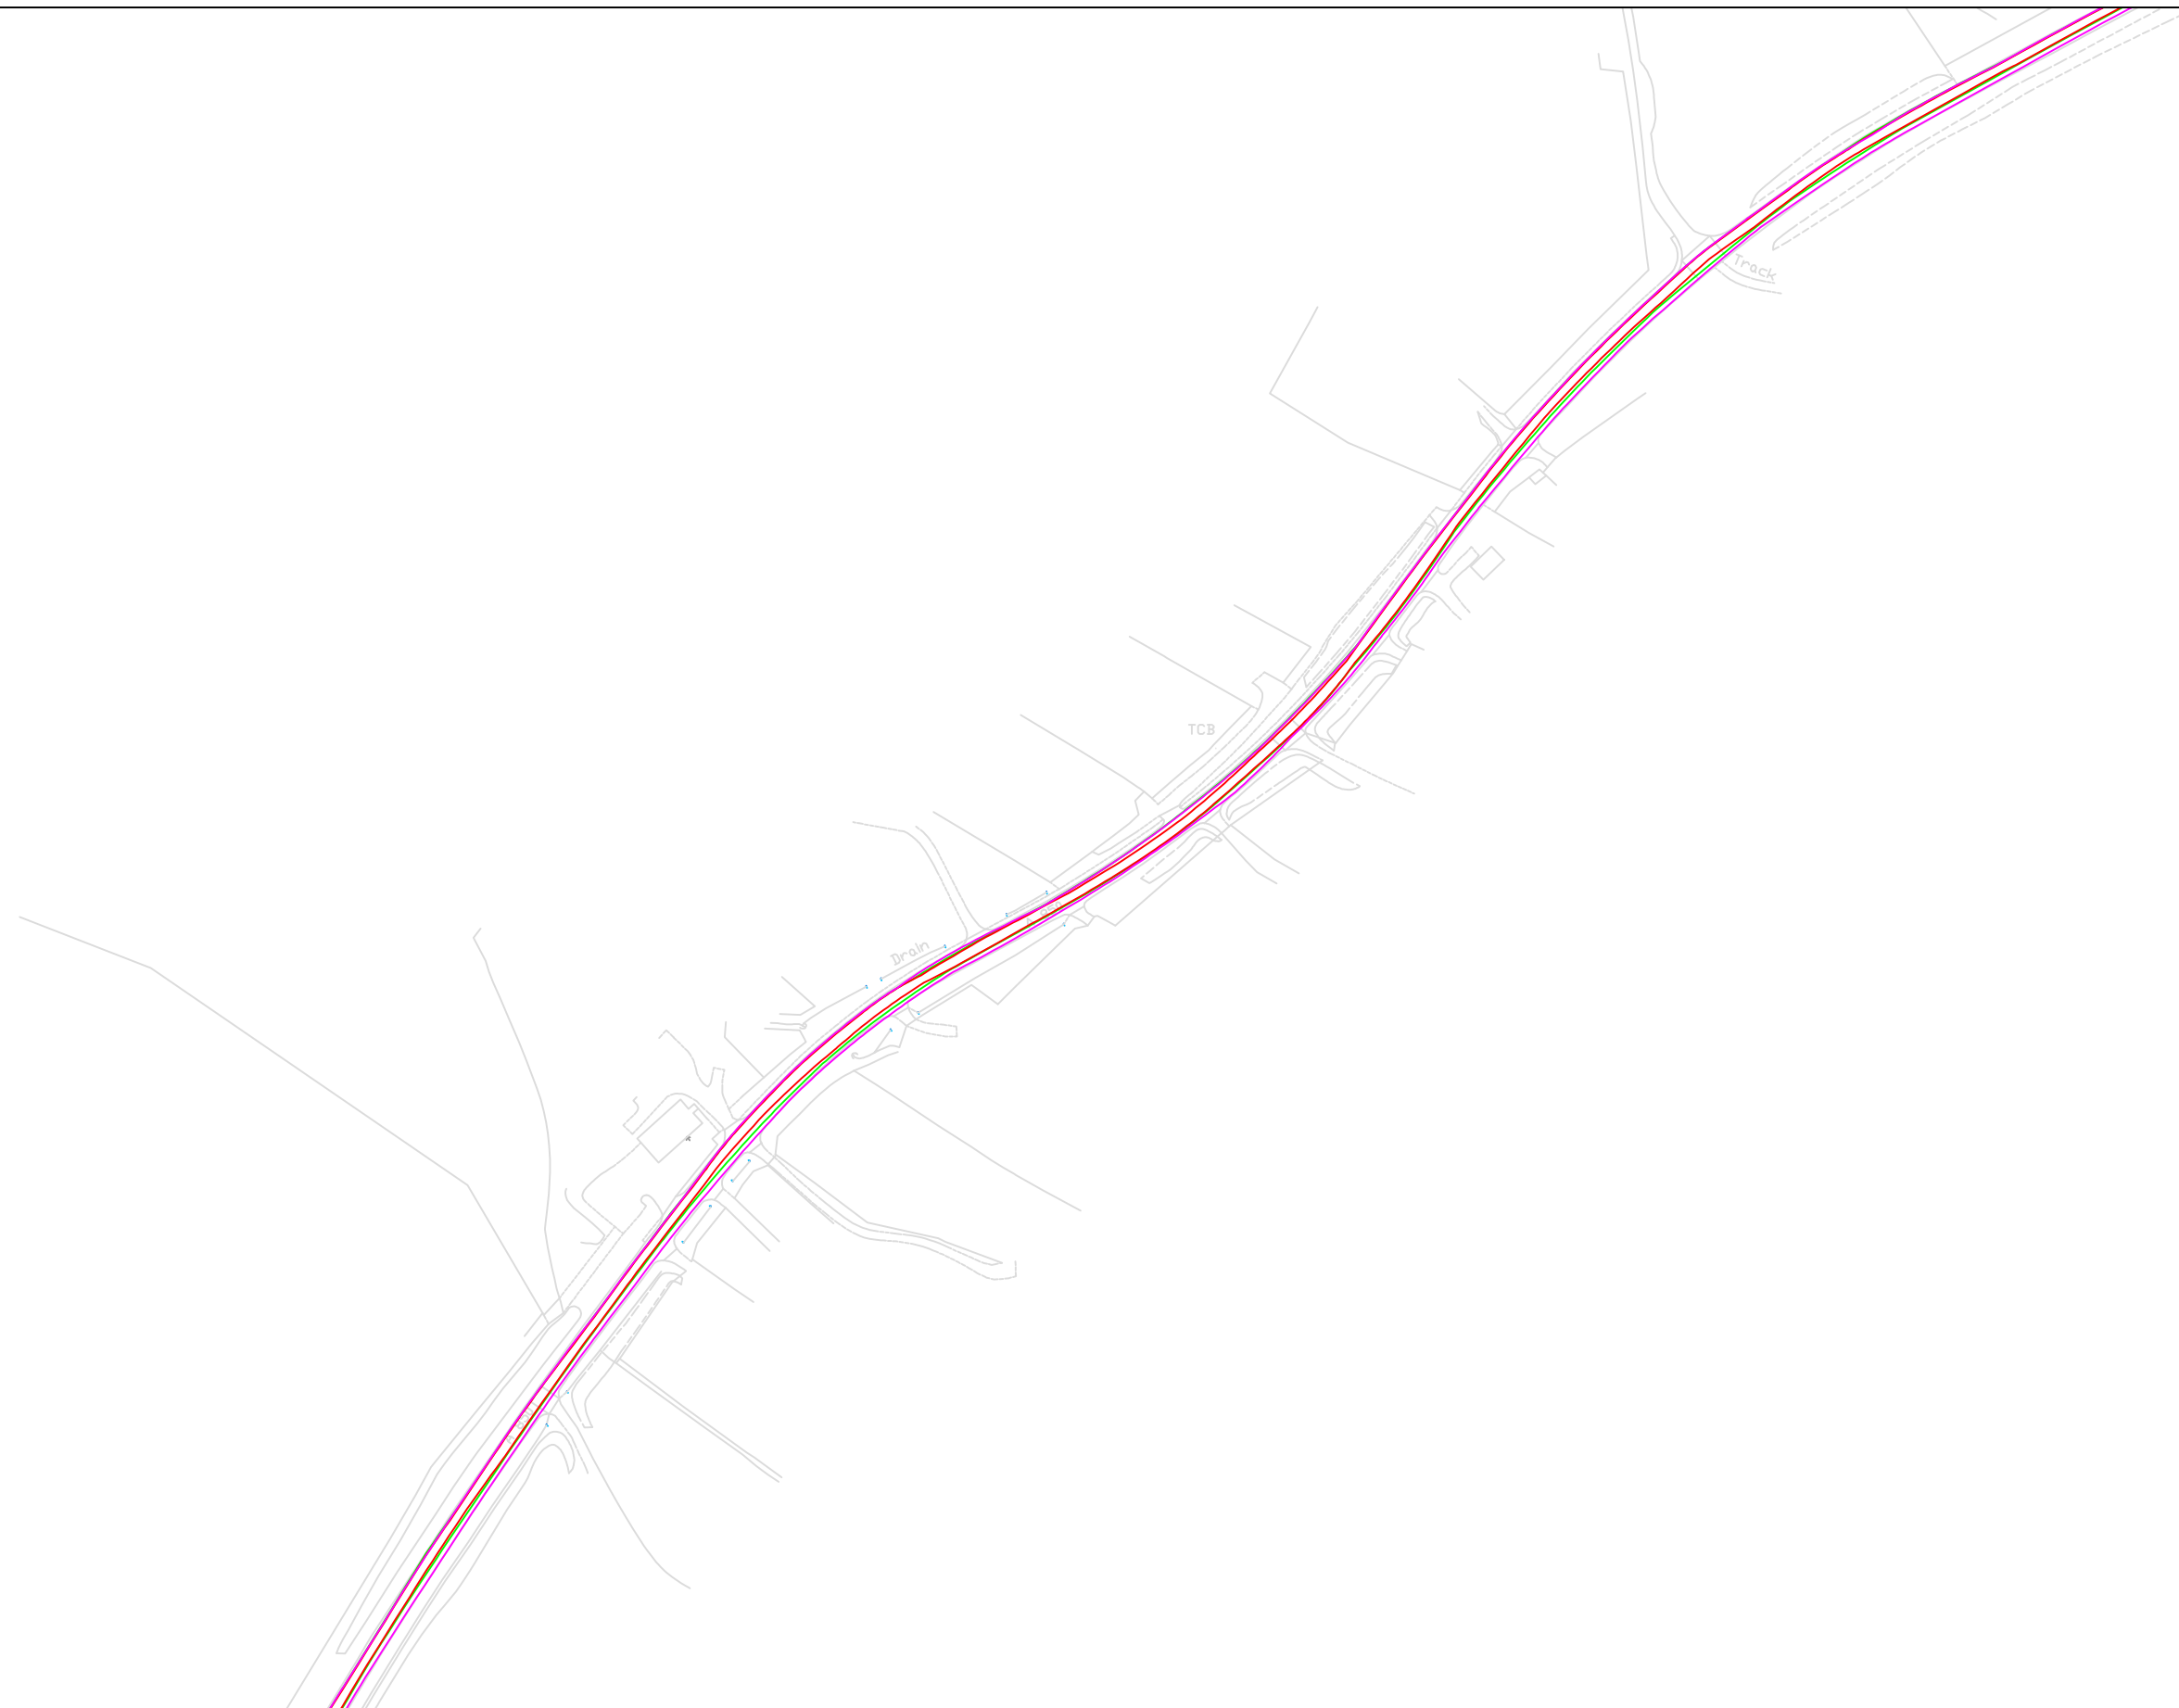

© Pell Frischmann


<b>Pell Frischmann</b> <small>93 GEORGE STREET, EDINBURGH, EH2 3ES</small> <small>Tel: +44 (0)131 240 1270</small> <small>Email: pfe@pellfrischmann.com</small> <small>www.pellfrischmann.com</small>	Project	Ben Aketil Wind Farm	Name	GLJ	Date	05/05/2022	Scale	1:2250 @ A3	
	Client	Falck Renewables UK Ltd.	Designed	GLJ	05/05/2022	File No.	220504 Ben Aketil Tracking.dwg		
<b>Key</b> <span style="color:red">—</span> Wheel SPA <span style="color:green">—</span> Body SPA <span style="color:magenta">—</span> Load SPA <span style="color:cyan">—</span> Indicative <span style="border: 1px solid red; padding: 2px;"> </span> Over-run <span style="border: 1px solid blue; padding: 2px;"> </span> Over-sail	Drawing Title	Siemens SG155 Blade & Tower	Checked	GB	05/05/2022	Drawing Status	Draft		
	SPA Location	A850 Flashader	Point of Interest	57		Drawing No.	SK43	Notes:	1. All mitigation is subject to confirmation through a test run. 2. This is not a construction drawing and is intended for illustration purposes only.
							Revision	1	

Tower



© Pell Frischmann

<b>Pell Frischmann</b> <small>93 GEORGE STREET, EDINBURGH, EH2 3ES</small> <small>Tel: +44 (0)131 240 1270</small> <small>Email: pfe@pellfrischmann.com</small> <small>www.pellfrischmann.com</small>	Project	Ben Aketil Wind Farm	Drawn	GLJ	05/05/2022	Scale	1:2250 @ A3		
	Client	Falck Renewables UK Ltd.	Designed	GLJ	05/05/2022	File No.	220504 Ben Aketil Tracking.dwg		
<b>Key</b> <span style="color:red">—</span> Wheel SPA <span style="color:green">—</span> Body SPA <span style="color:blue">—</span> Load SPA <span style="color:cyan">—</span> Indicative <span style="border:1px solid red; display:inline-block; width:10px; height:10px; transform: rotate(45deg);"></span> Over-run <span style="border:1px solid blue; display:inline-block; width:10px; height:10px; transform: rotate(45deg);"></span> Over-sail	Drawing Title	Siemens SG155 Blade & Tower	Checked	GB	05/05/2022	Drawing Status	Draft		
	SPA Location	A850 Flashader	Point of Interest	57		Drawing No.	SK43A	Notes:	Revision
							1. All mitigation is subject to confirmation through a test run. 2. This is not a construction drawing and is intended for illustration purposes only.		1

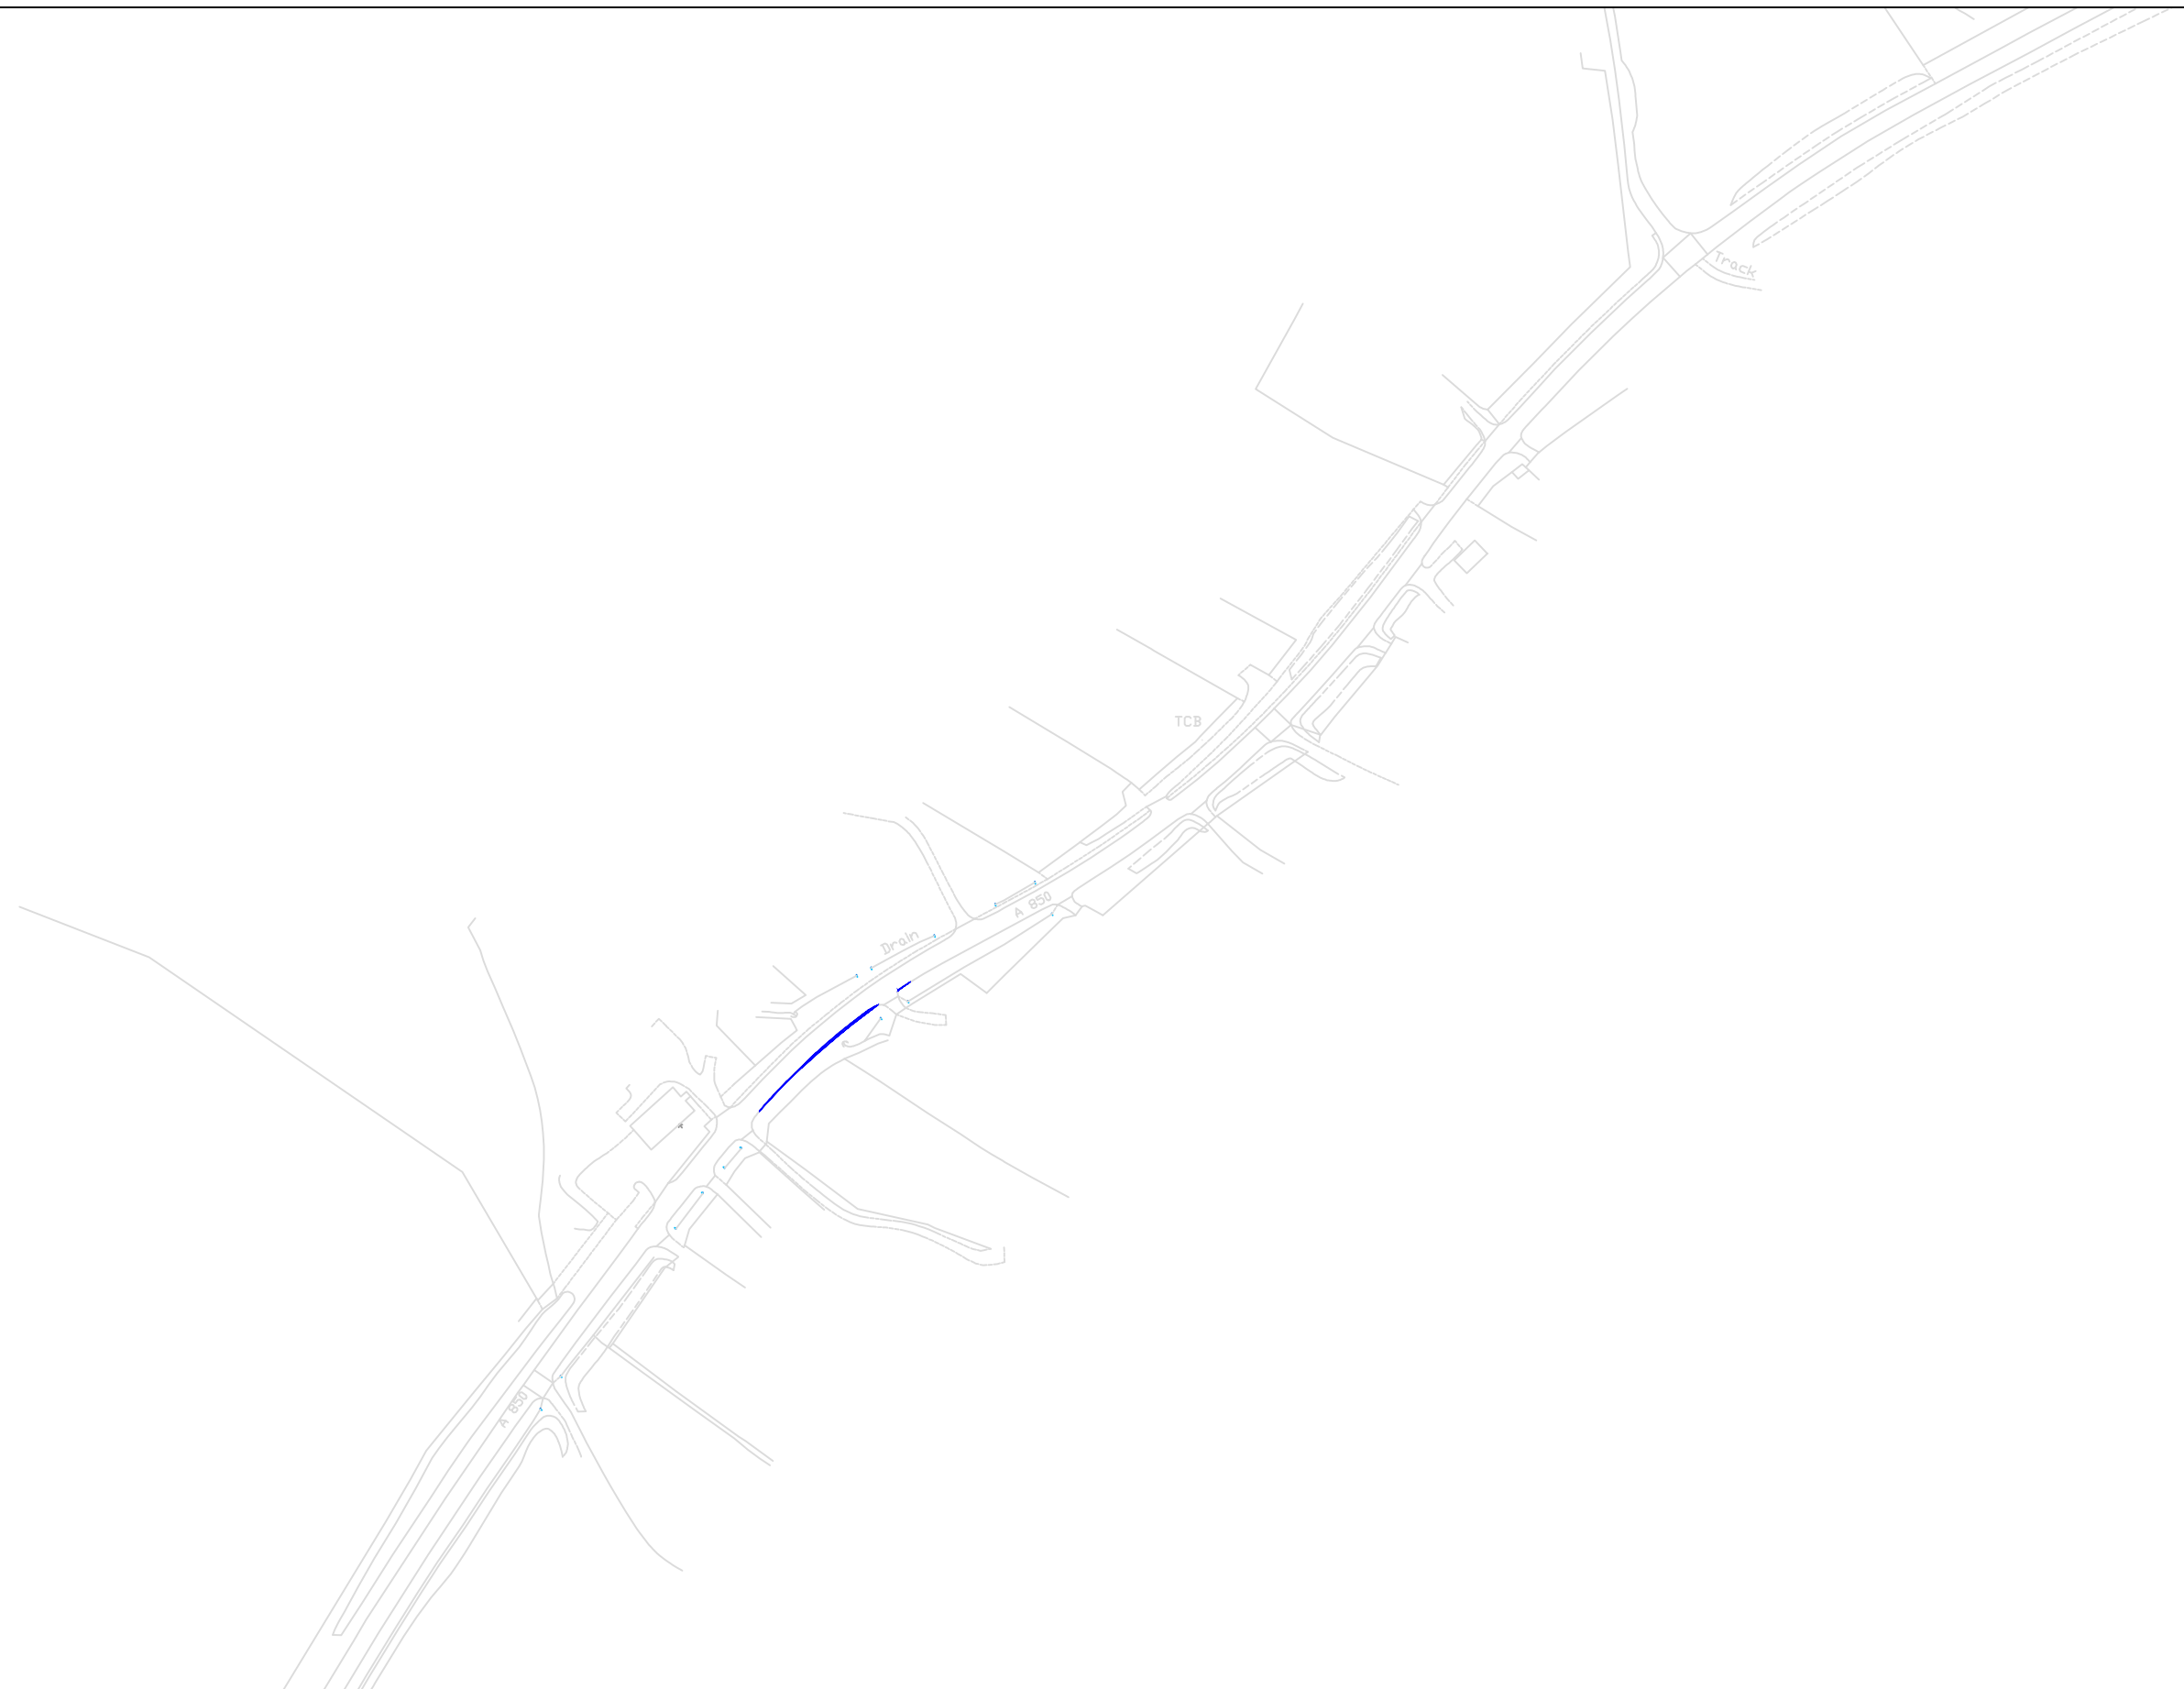


© Pell Frischmann

<b>Pell Frischmann</b> <small>93 GEORGE STREET, EDINBURGH, EH2 3ES</small> <small>Tel: +44 (0)131 240 1270</small> <small>Email: pfe@pellfrischmann.com</small> <small>www.pellfrischmann.com</small>	Project	Ben Aketil Wind Farm	Drawn	GLJ	05/05/2022	Scale	1:2250 @ A3	
	Client	Falck Renewables UK Ltd.	Designed	GLJ	05/05/2022	File No.	220504 Ben Aketil Tracking.dwg	
<b>Key</b> Wheel SPA Body SPA Load SPA Indicative Over-run Over-sail	Drawing Title	Siemens SG155 Blade & Tower	Checked	GB	05/05/2022	Drawing Status	Draft	
	SPA Location	A850 Flashader	Point of Interest	57		Drawing No.	SK43B	Revision
			Notes: 1. All mitigation is subject to confirmation through a test run. 2. This is not a construction drawing and is intended for illustration purposes only.					



Blade

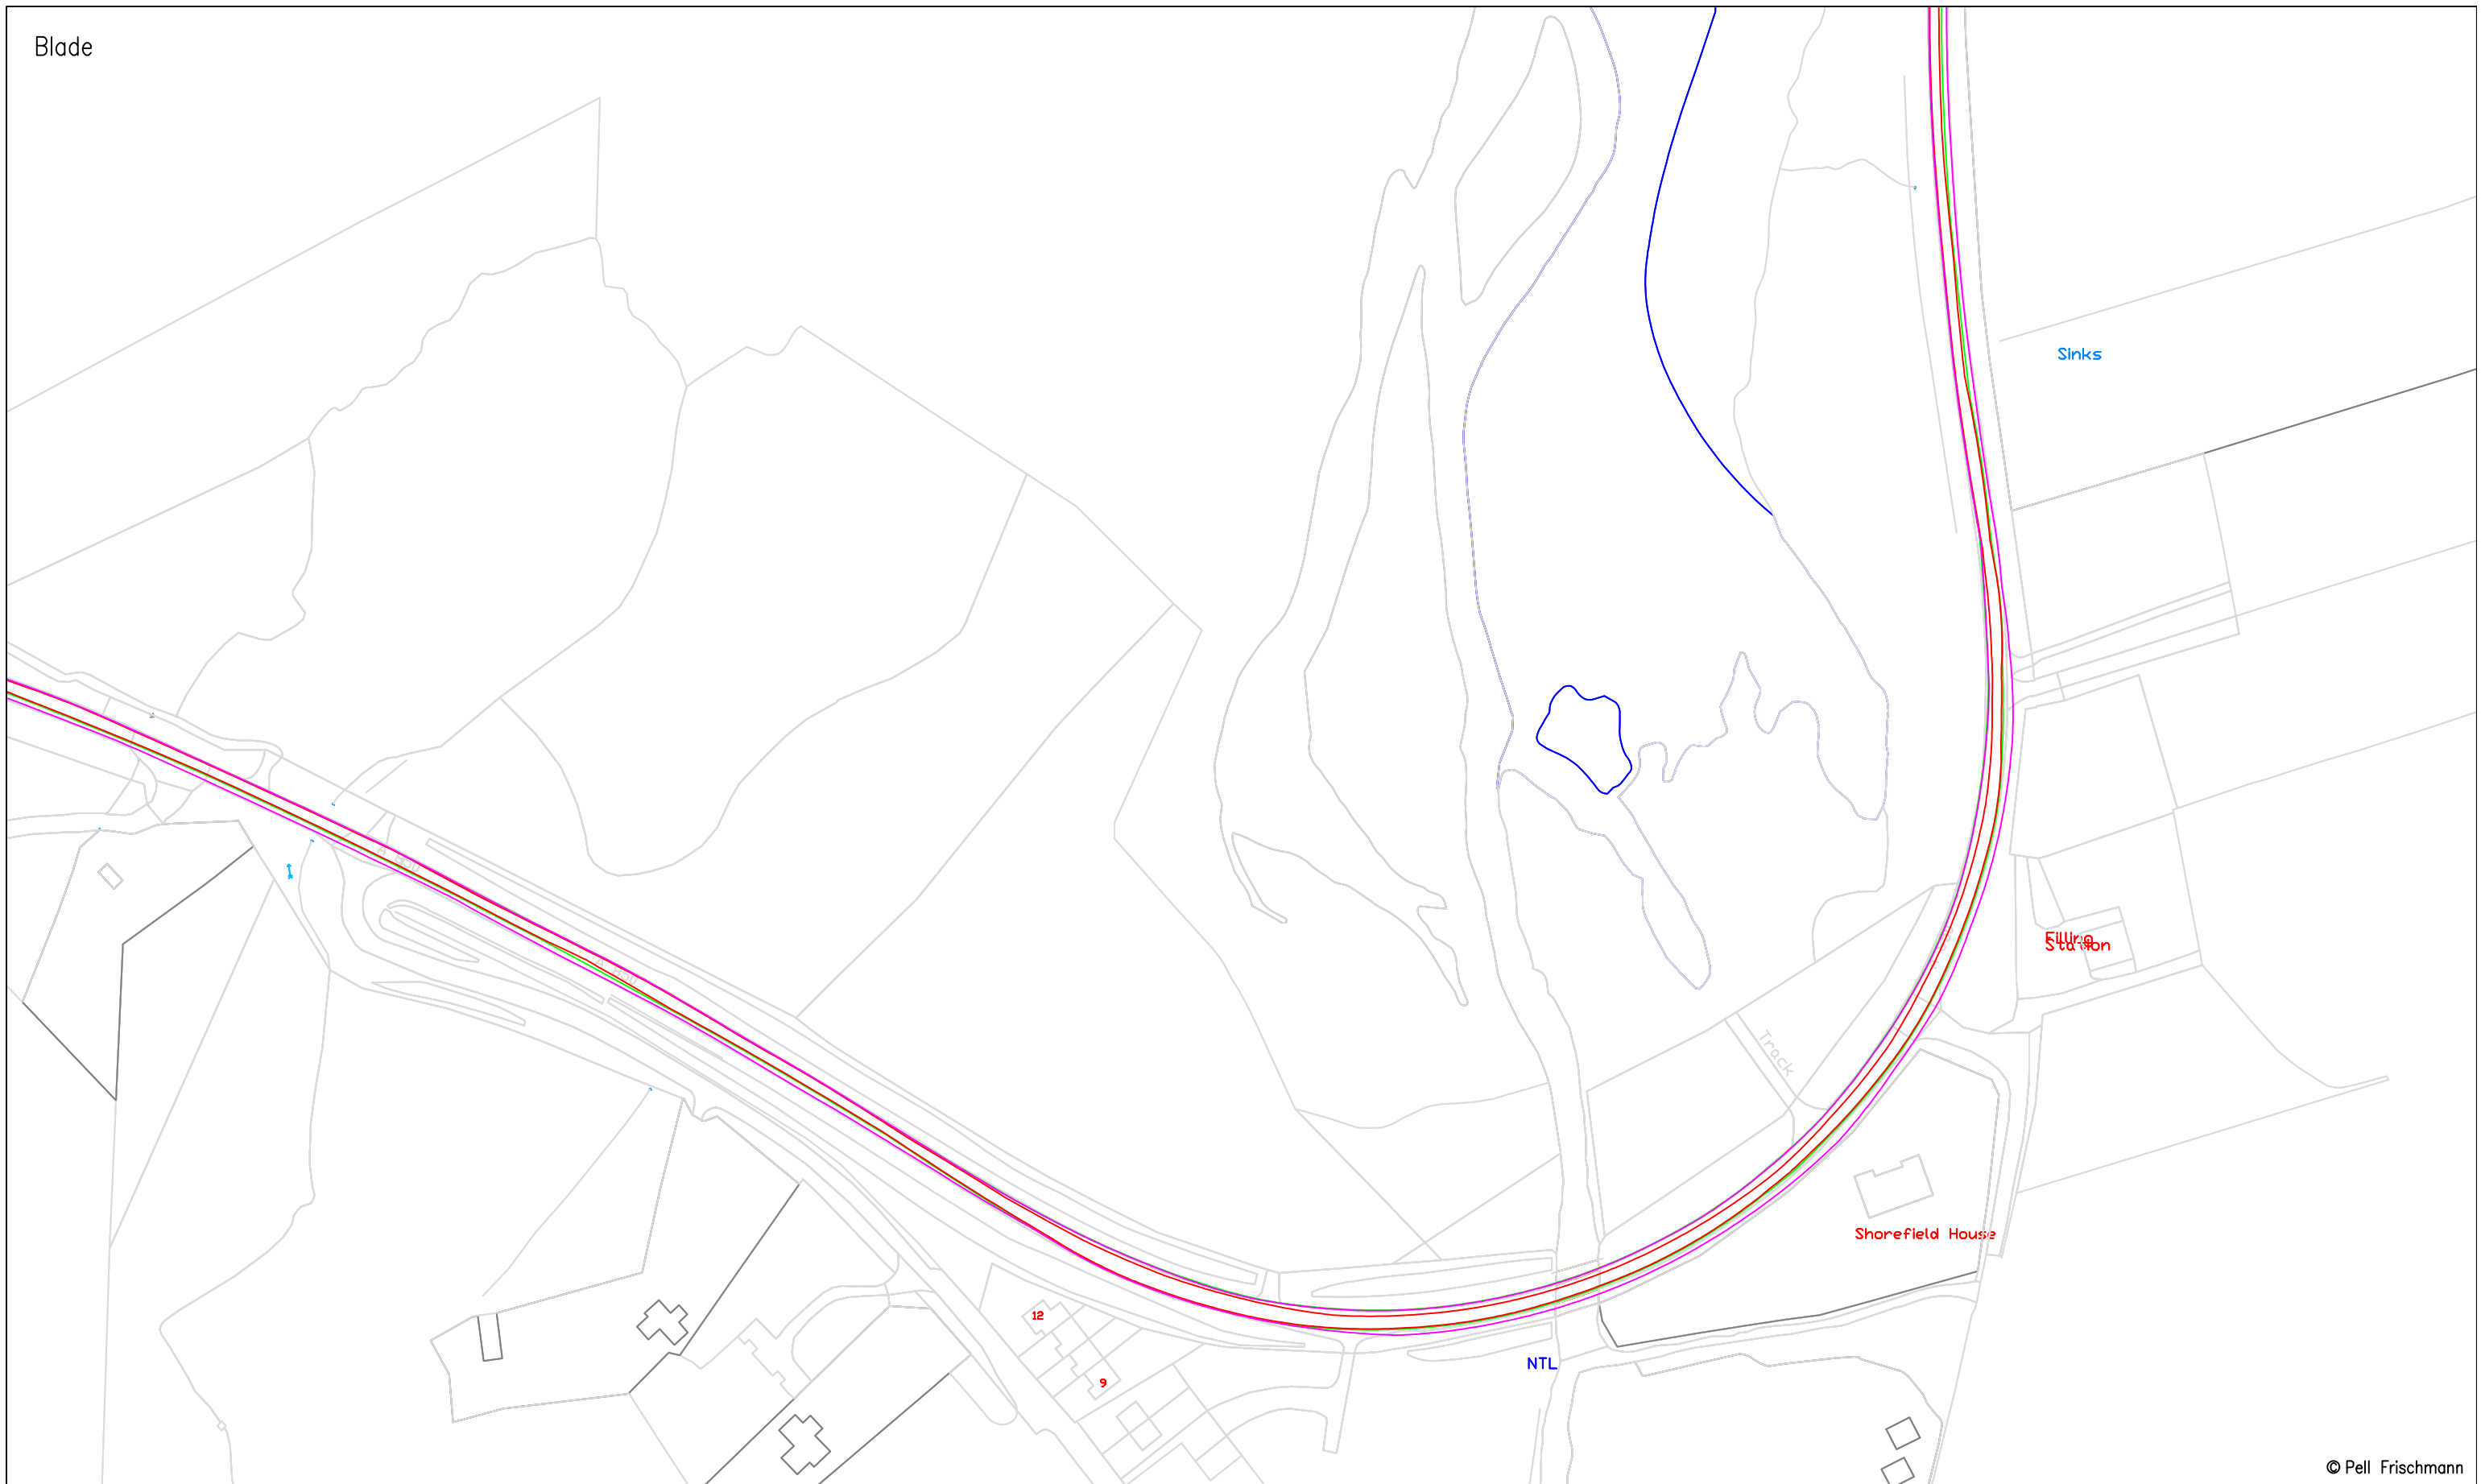

© Pell Frischmann

**Pell Frischmann**  
 93 GEORGE STREET, EDINBURGH, EH2 3ES  
 Tel: +44 (0)131 240 1270  
 Email: pfeinburgh@pellfrischmann.com  
 www.pellfrischmann.com

Client **Falck Renewables UK Ltd.**


Key	<span style="color: red;">—</span>	<span style="color: green;">—</span>	<span style="color: magenta;">—</span>	<span style="color: cyan;">—</span>		
	Wheel SPA	Body SPA	Load SPA	Indicative	Over-run	Over-sail

Project **Ben Aketil Wind Farm**

Drawing Title **Siemens SG155 Blade & Tower**

SPA Location **A850 Edinbane**

Drawn	GLJ	05/05/2022	Scale	1:1750 @ A3	
Designed	GLJ	05/05/2022	File No.	220504 Ben Aketil Tracking.dwg	
Checked	GB	05/05/2022	Drawing Status	Draft	
Point of Interest	58		Drawing No.	SK44	
Notes:			Revision		1
1. All mitigation is subject to confirmation through a test run.			2. This is not a construction drawing and is intended for illustration purposes only.		

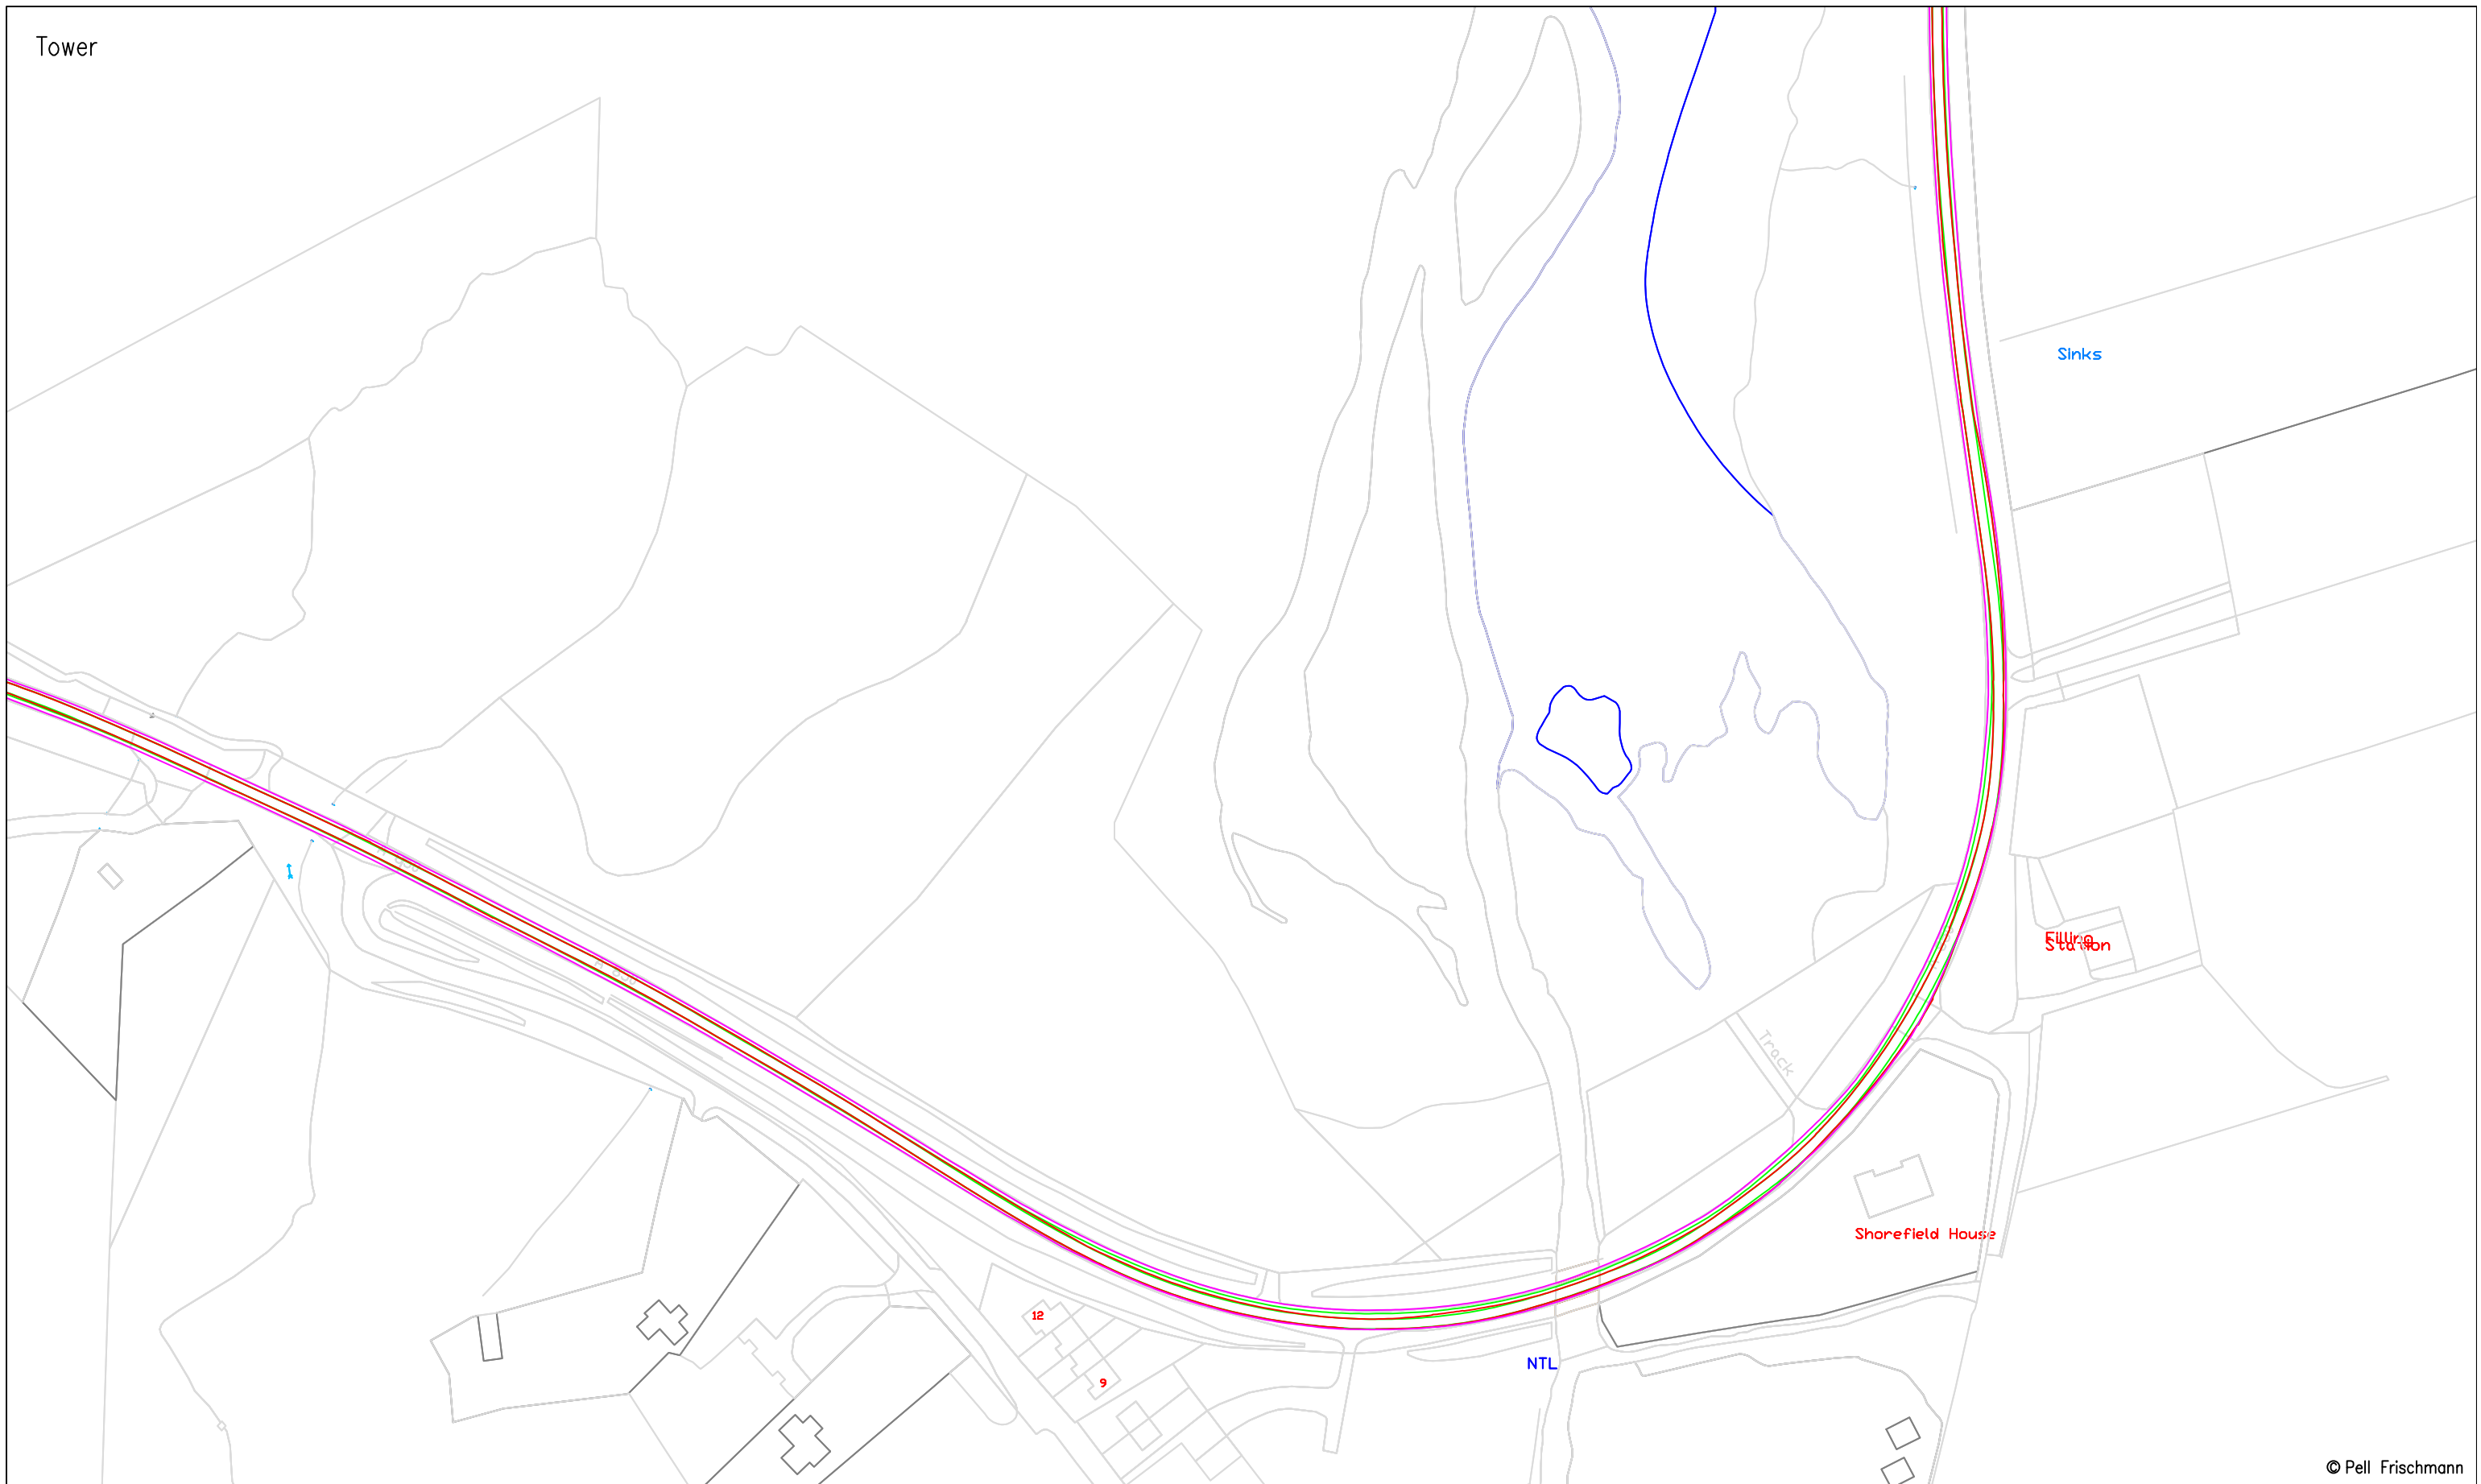

© Pell Frischmann

**Pell Frischmann**  
 93 GEORGE STREET, EDINBURGH, EH2 3ES  
 Tel: +44 (0)131 240 1270  
 Email: pfeedinburgh@pellfrischmann.com  
 www.pellfrischmann.com

Client **Falck Renewables UK Ltd.**

Key	<span style="color: red;">—</span>	<span style="color: green;">—</span>	<span style="color: magenta;">—</span>	<span style="color: cyan;">—</span>		
	Wheel SPA	Body SPA	Load SPA	Indicative	Over-run	Over-sail

Project **Ben Aketil Wind Farm**

Drawing Title **Siemens SG155 Blade & Tower**

SPA Location **A850 Edinbane**

Drawn	GLJ	05/05/2022	Scale	1:1750 @ A3	
Designed	GLJ	05/05/2022	File No.	220504 Ben Aketil Tracking.dwg	
Checked	GB	05/05/2022	Drawing Status	Draft	
Point of Interest	58		Drawing No.	SK44A	
			Notes:	Revision	
			1. All mitigation is subject to confirmation through a test run. 2. This is not a construction drawing and is intended for illustration purposes only.	1	



© Pell Frischmann

<b>Pell Frischmann</b> <small>93 GEORGE STREET, EDINBURGH, EH2 3ES</small> <small>Tel: +44 (0)131 240 1270</small> <small>Email: pfe@pellfrischmann.com</small> <small>www.pellfrischmann.com</small>	Project	Ben Aketil Wind Farm	Drawn	GLJ	05/05/2022	Scale	1:1750 @ A3	
	Client	Falck Renewables UK Ltd.	Designed	GLJ	05/05/2022	File No.	220504 Ben Aketil Tracking.dwg	
<b>Key</b> Wheel SPA Body SPA Load SPA Indicative Over-run Over-sail	Drawing Title	Siemens SG155 Blade & Tower	Checked	GB	05/05/2022	Drawing Status	Draft	
	SPA Location	A850 Edinbane	Point of Interest	58		Drawing No.	SK44B	
Notes:							Revision	1

1. All mitigation is subject to confirmation through a test run.  
 2. This is not a construction drawing and is intended for illustration purposes only.