


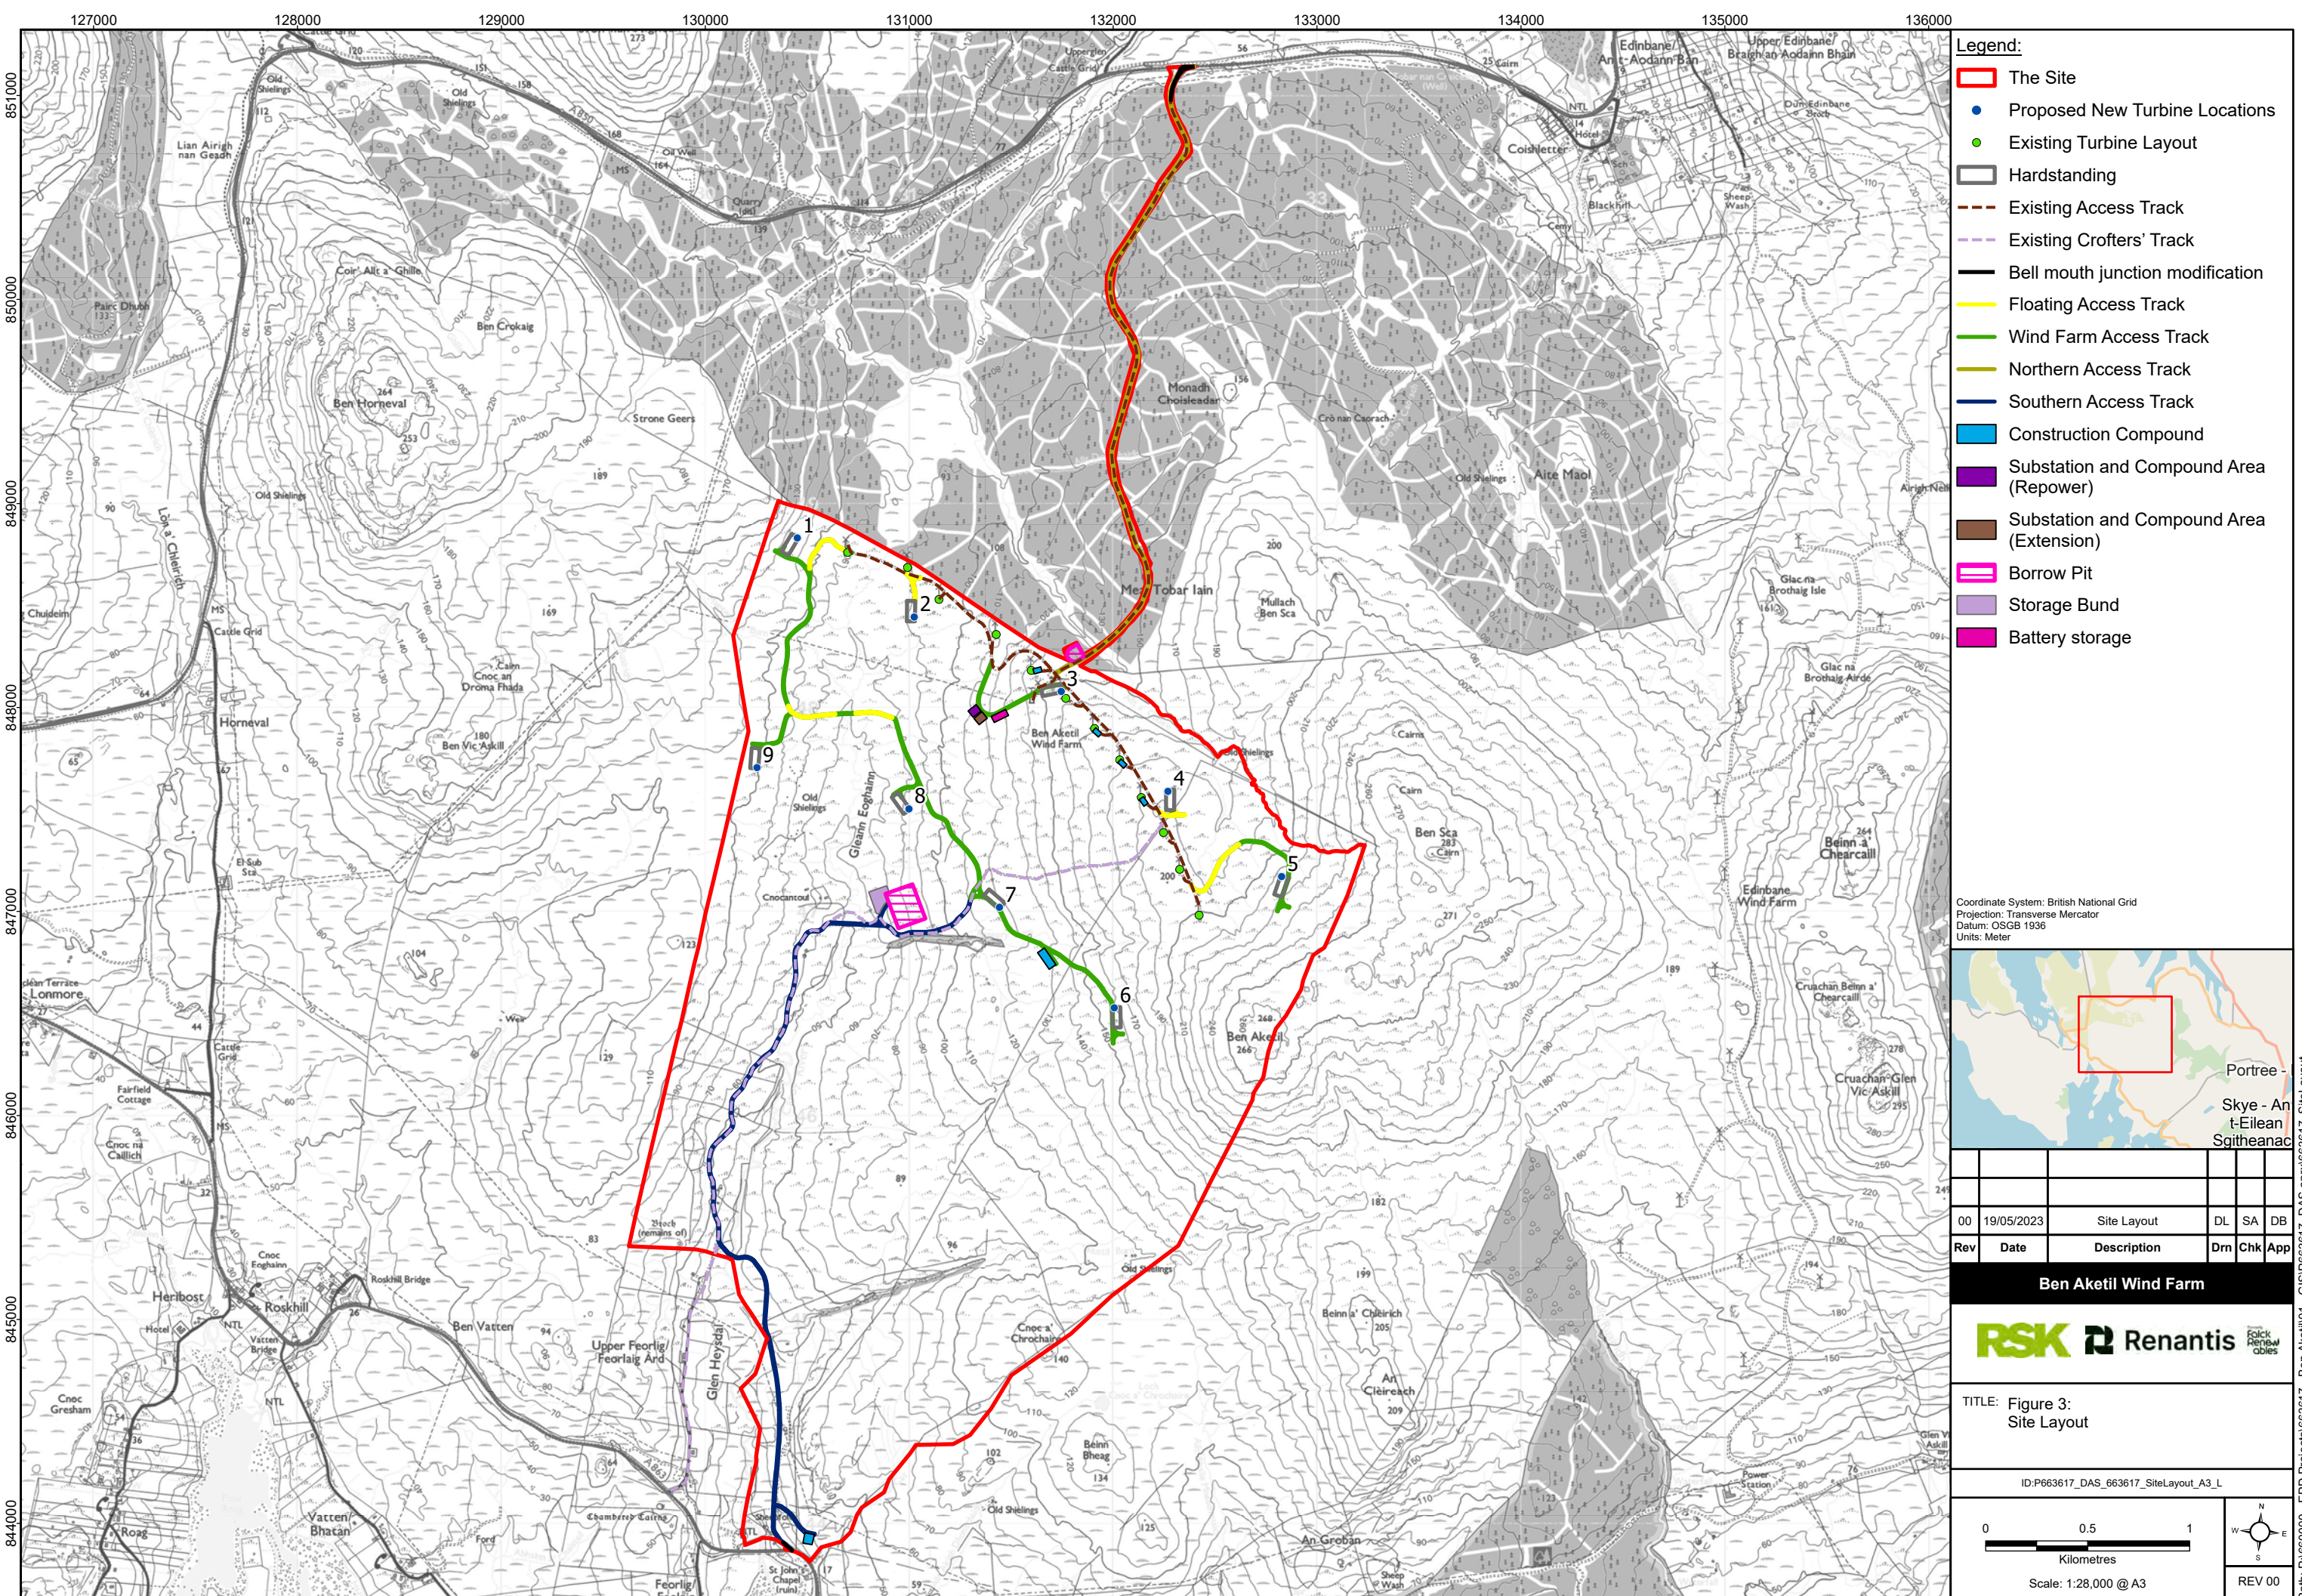

- Legend:**
- The Site
 - Proposed New Turbine Locations
 - Existing Turbine Layout
 - Hardstanding
 - Existing Access Track
 - Existing Crofters' Track
 - Bell mouth junction modification
 - Floating Access Track
 - Wind Farm Access Track
 - Northern Access Track
 - Southern Access Track
 - Construction Compound
 - Substation and Compound Area (Repower)
 - Substation and Compound Area (Extension)
 - Borrow Pit
 - Storage Bund
 - Battery storage

Coordinate System: British National Grid
Projection: Transverse Mercator
Datum: OSGB 1936
Units: Meter



Rev	Date	Description	Drn	Chk	App
00	19/05/2023	Site Layout	DL	SA	DB

Ben Aketil Wind Farm



TITLE: Figure 3:
Site Layout

ID:P663617_DAS_663617_SiteLayout_A3_L

00.51

Kilometres

Scale: 1:28,000 @ A3

N

W

E

S

REV 00

