


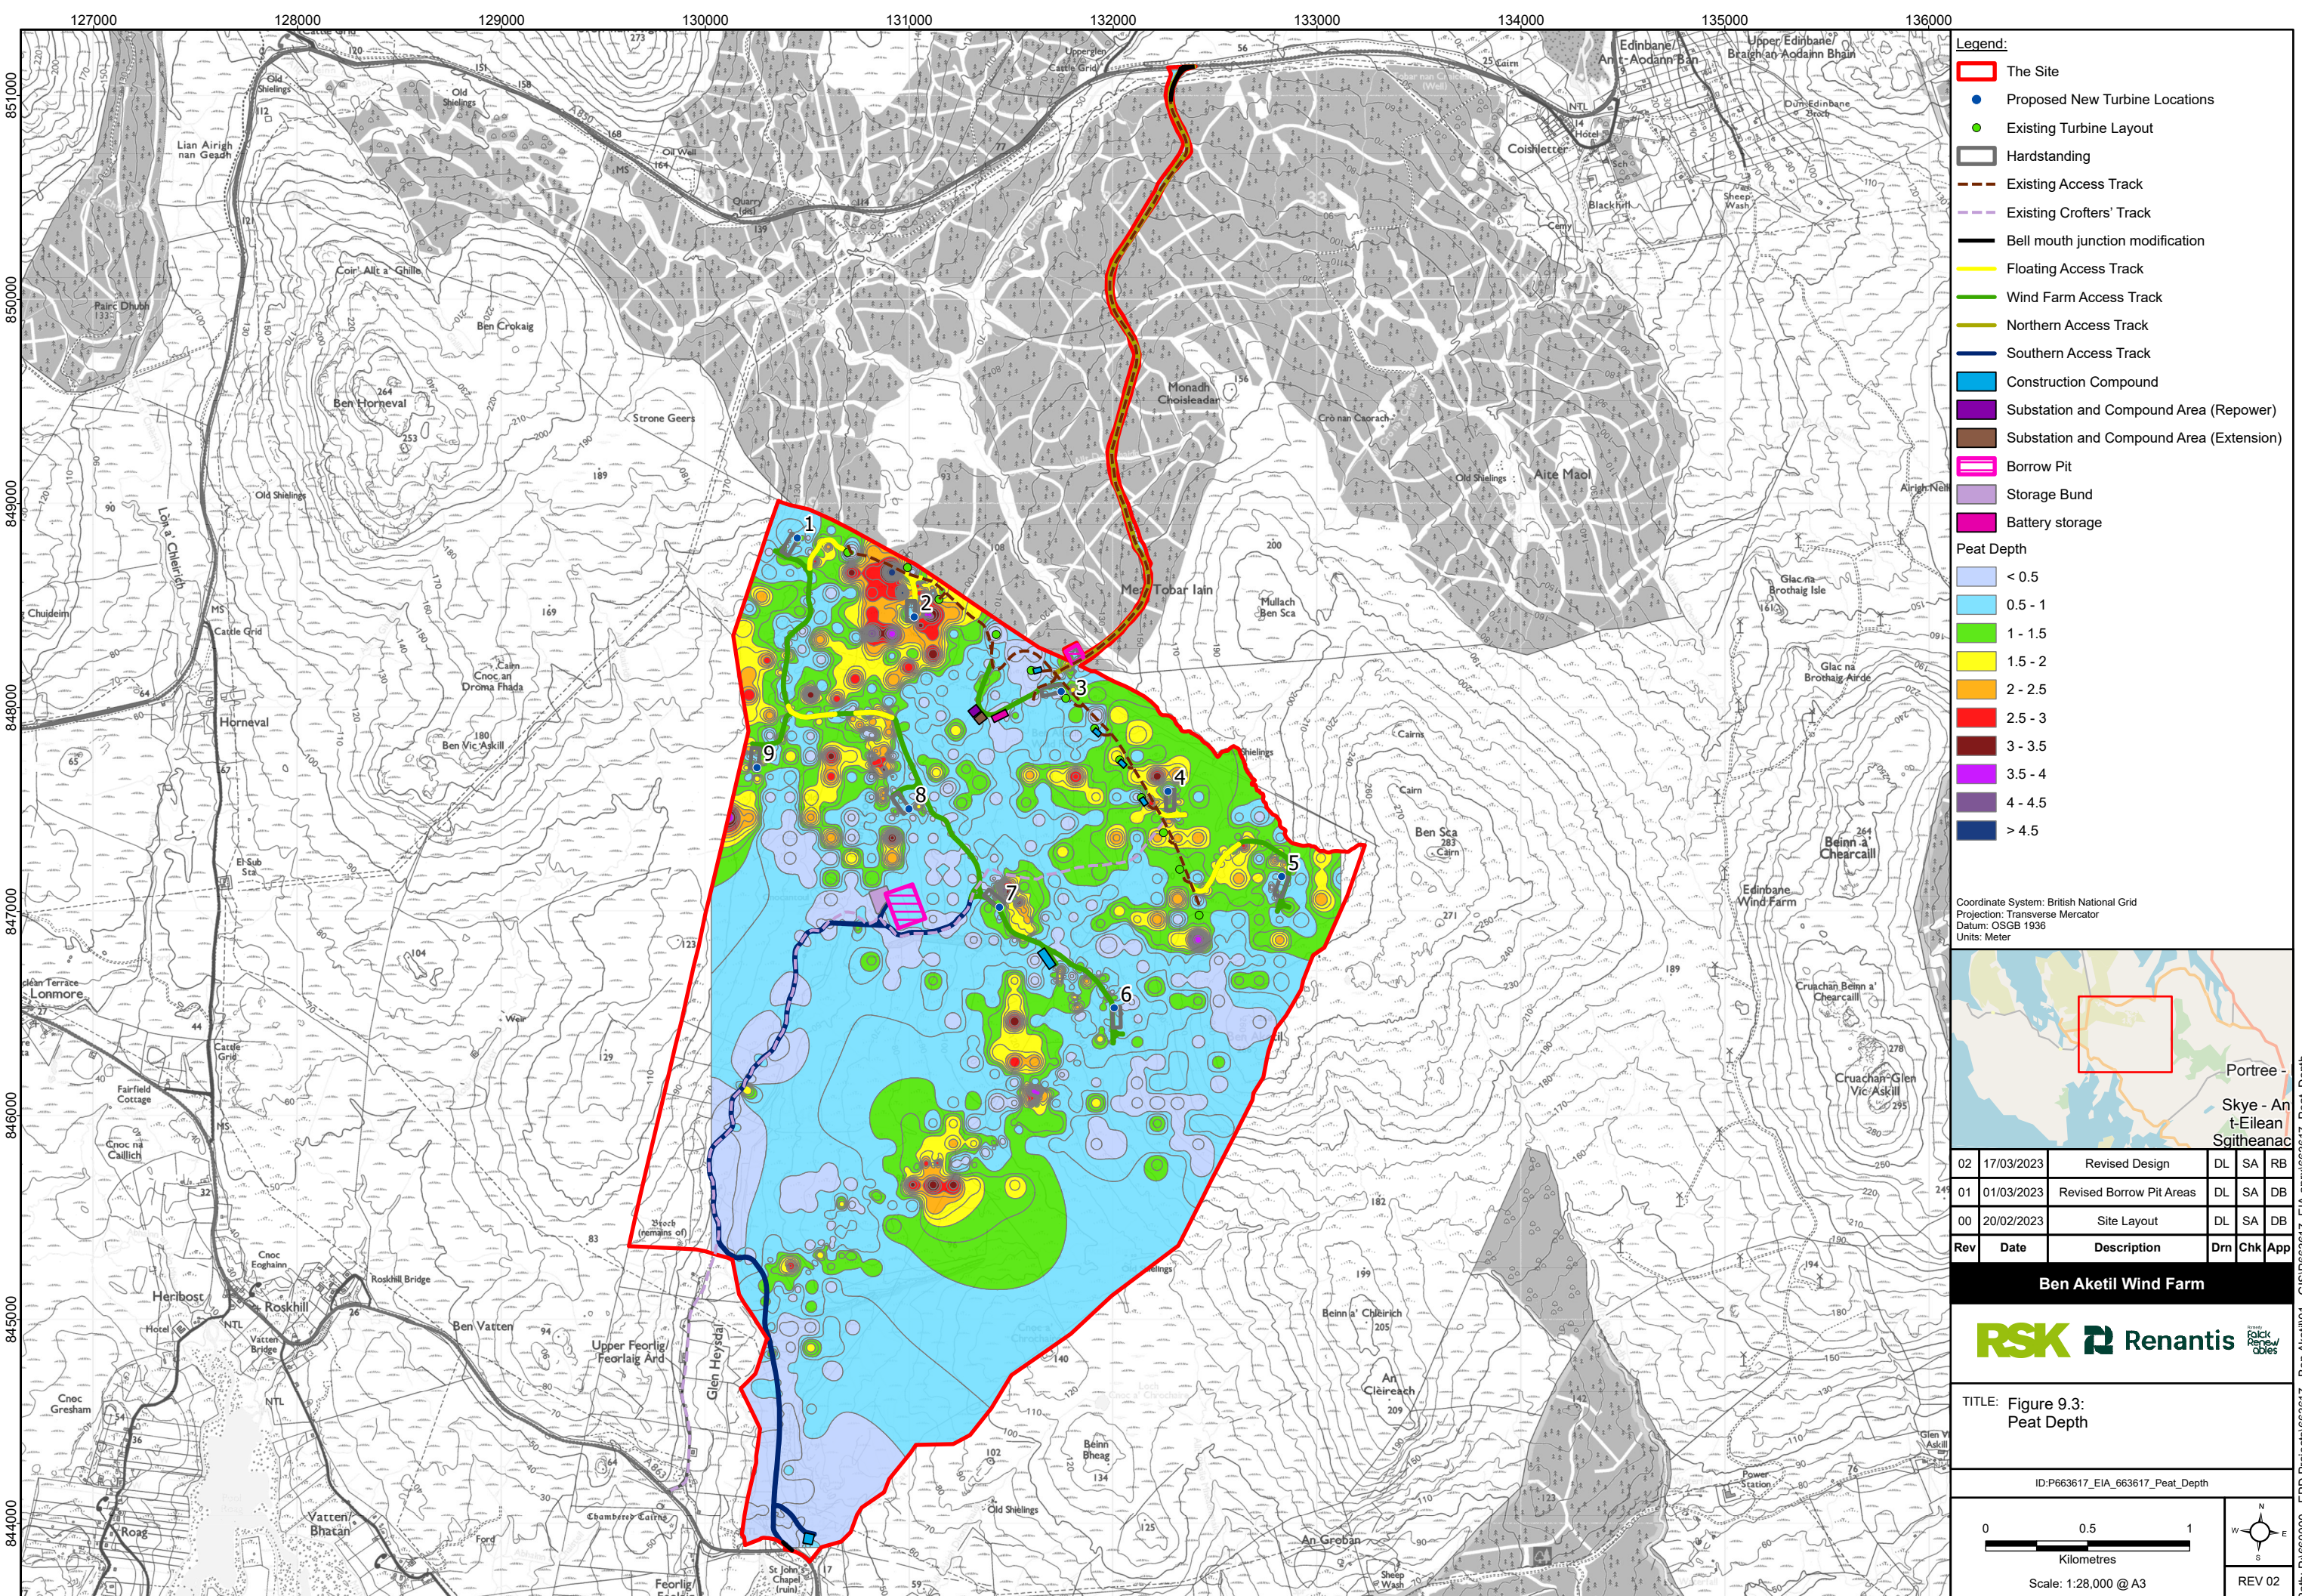

- Legend:**
- The Site
 - Proposed New Turbine Locations
 - Existing Turbine Layout
 - Hardstanding
 - Existing Access Track
 - Existing Crofters' Track
 - Bell mouth junction modification
 - Floating Access Track
 - Wind Farm Access Track
 - Northern Access Track
 - Southern Access Track
 - Construction Compound
 - Substation and Compound Area (Repower)
 - Substation and Compound Area (Extension)
 - Borrow Pit
 - Storage Bund
 - Battery storage

- Peat Depth**
- < 0.5
 - 0.5 - 1
 - 1 - 1.5
 - 1.5 - 2
 - 2 - 2.5
 - 2.5 - 3
 - 3 - 3.5
 - 3.5 - 4
 - 4 - 4.5
 - > 4.5
- Coordinate System: British National Grid
Projection: Transverse Mercator
Datum: OSGB 1936
Units: Meter

Portree - An t-Eilean Sgitheanach

Skye - An t-Eilean Sgitheanach

02	17/03/2023	Revised Design	DL	SA	RB
01	01/03/2023	Revised Borrow Pit Areas	DL	SA	DB
00	20/02/2023	Site Layout	DL	SA	DB
Rev	Date	Description	Drn	Chk	App

Ben Aketil Wind Farm



TITLE: Figure 9.3:
Peat Depth

ID:P663617_EIA_663617_Peat_Depth

00.51

Kilometres

Scale: 1:28,000 @ A3

N

W

E

S

REV 02